


**MIXED USE
RETAIL
APARTMENTS**

4134 FOOTHILL BLVD
OAKLAND, CA
94601

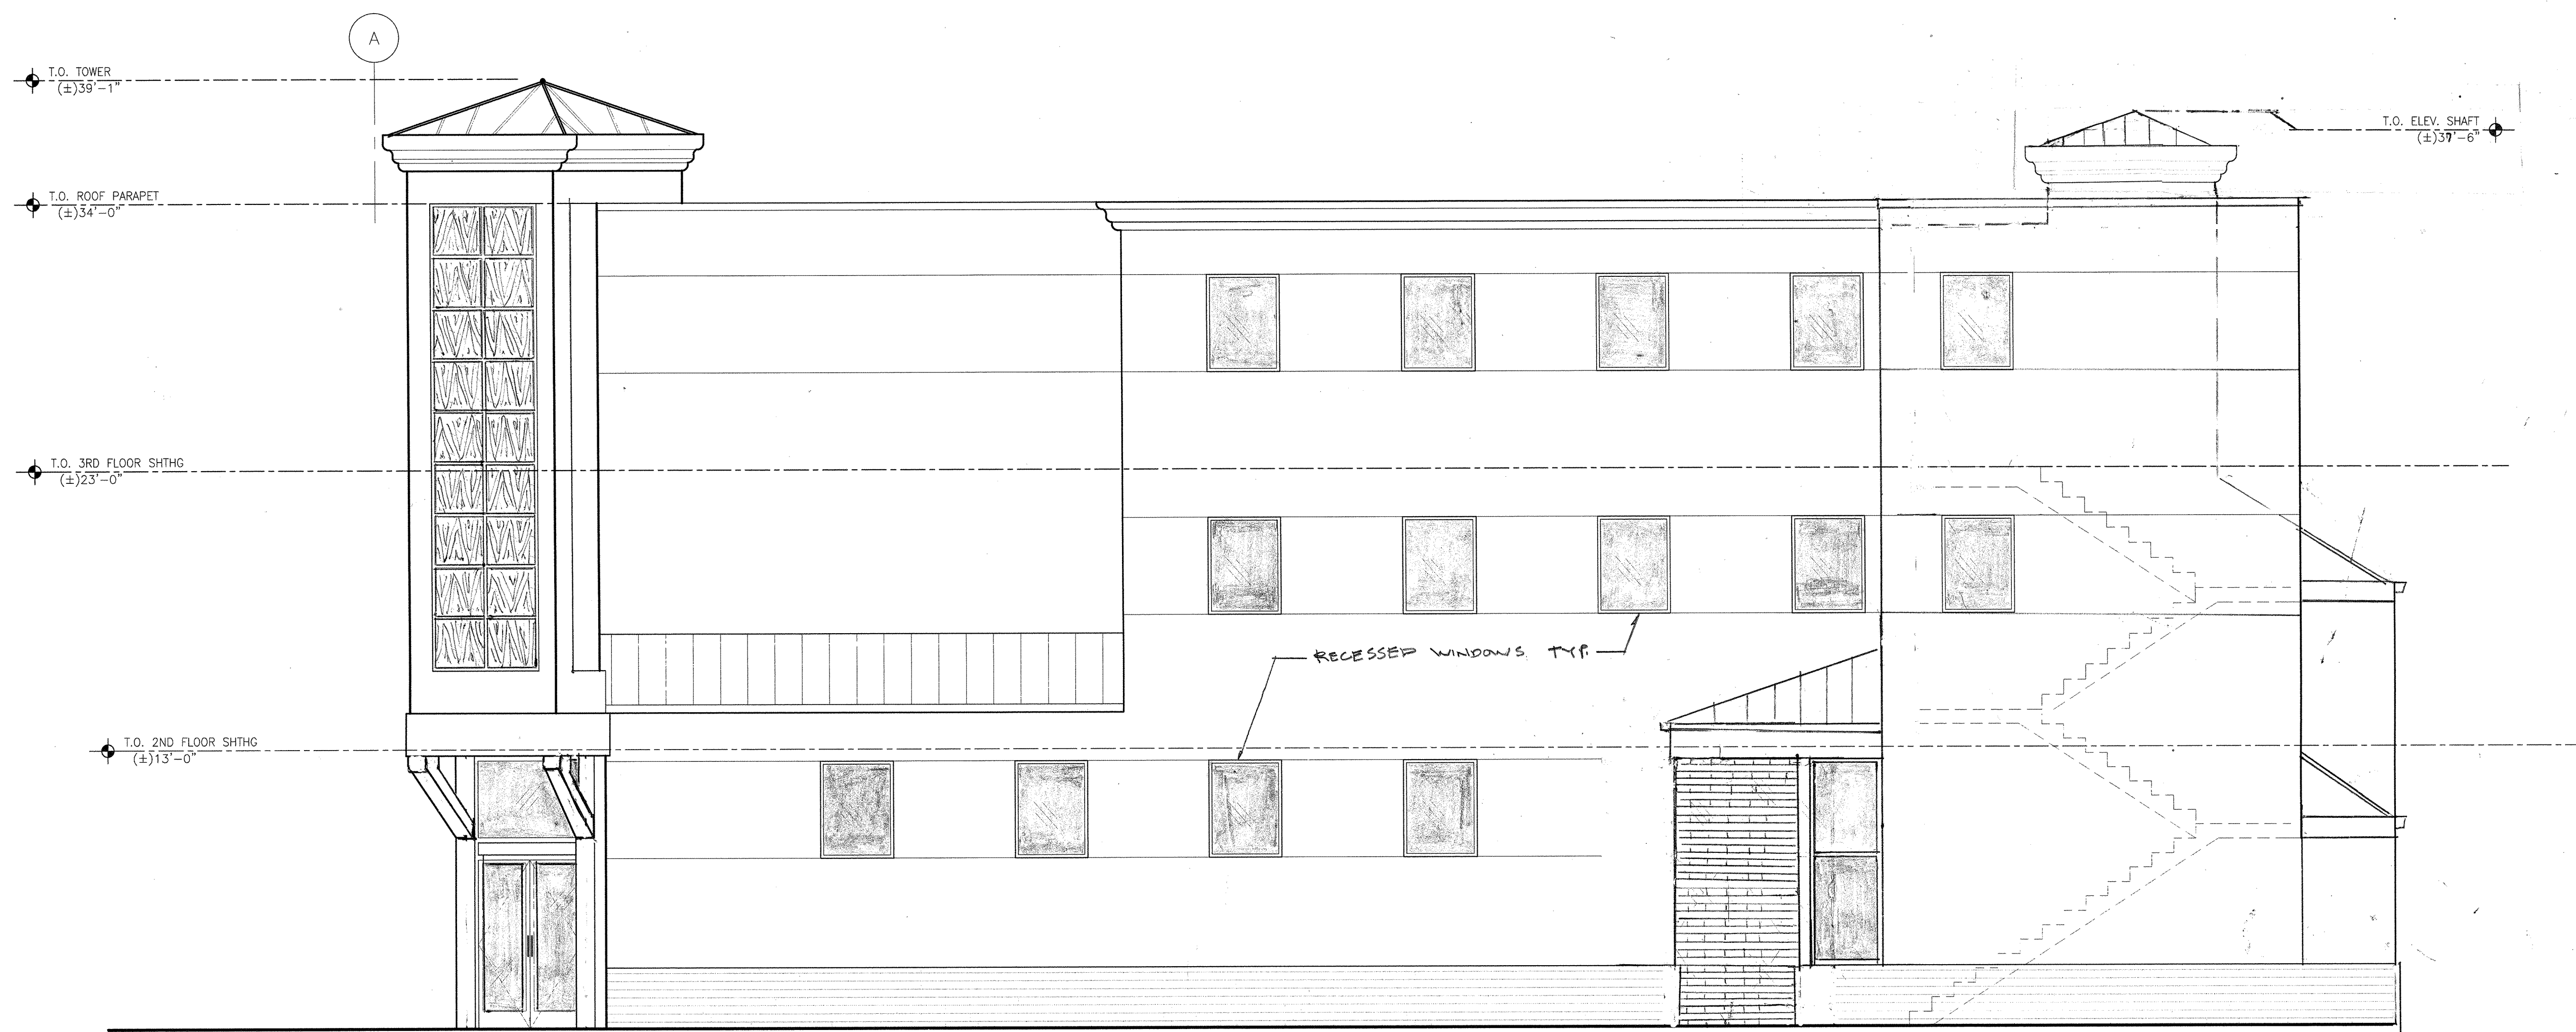

2 SIDE ELEVATION ALONG 42ND AVENUE



1 SIDE ELEVATION

REVISIONS		
NO.	DATE	DESCRIPTION
	5/4/18	REVISED PER- CENT PLANNING

SHEET TITLE

**EXTERIOR
ELEVATIONS**

JOB NO: 16013
SCALE: 1/4"=1'-0" DATE: 5.4.2018
DRAWN BY: KS/TA
FILE:
DRAWING NO: 7 OF 8
SHEET NO:

A-3.1