
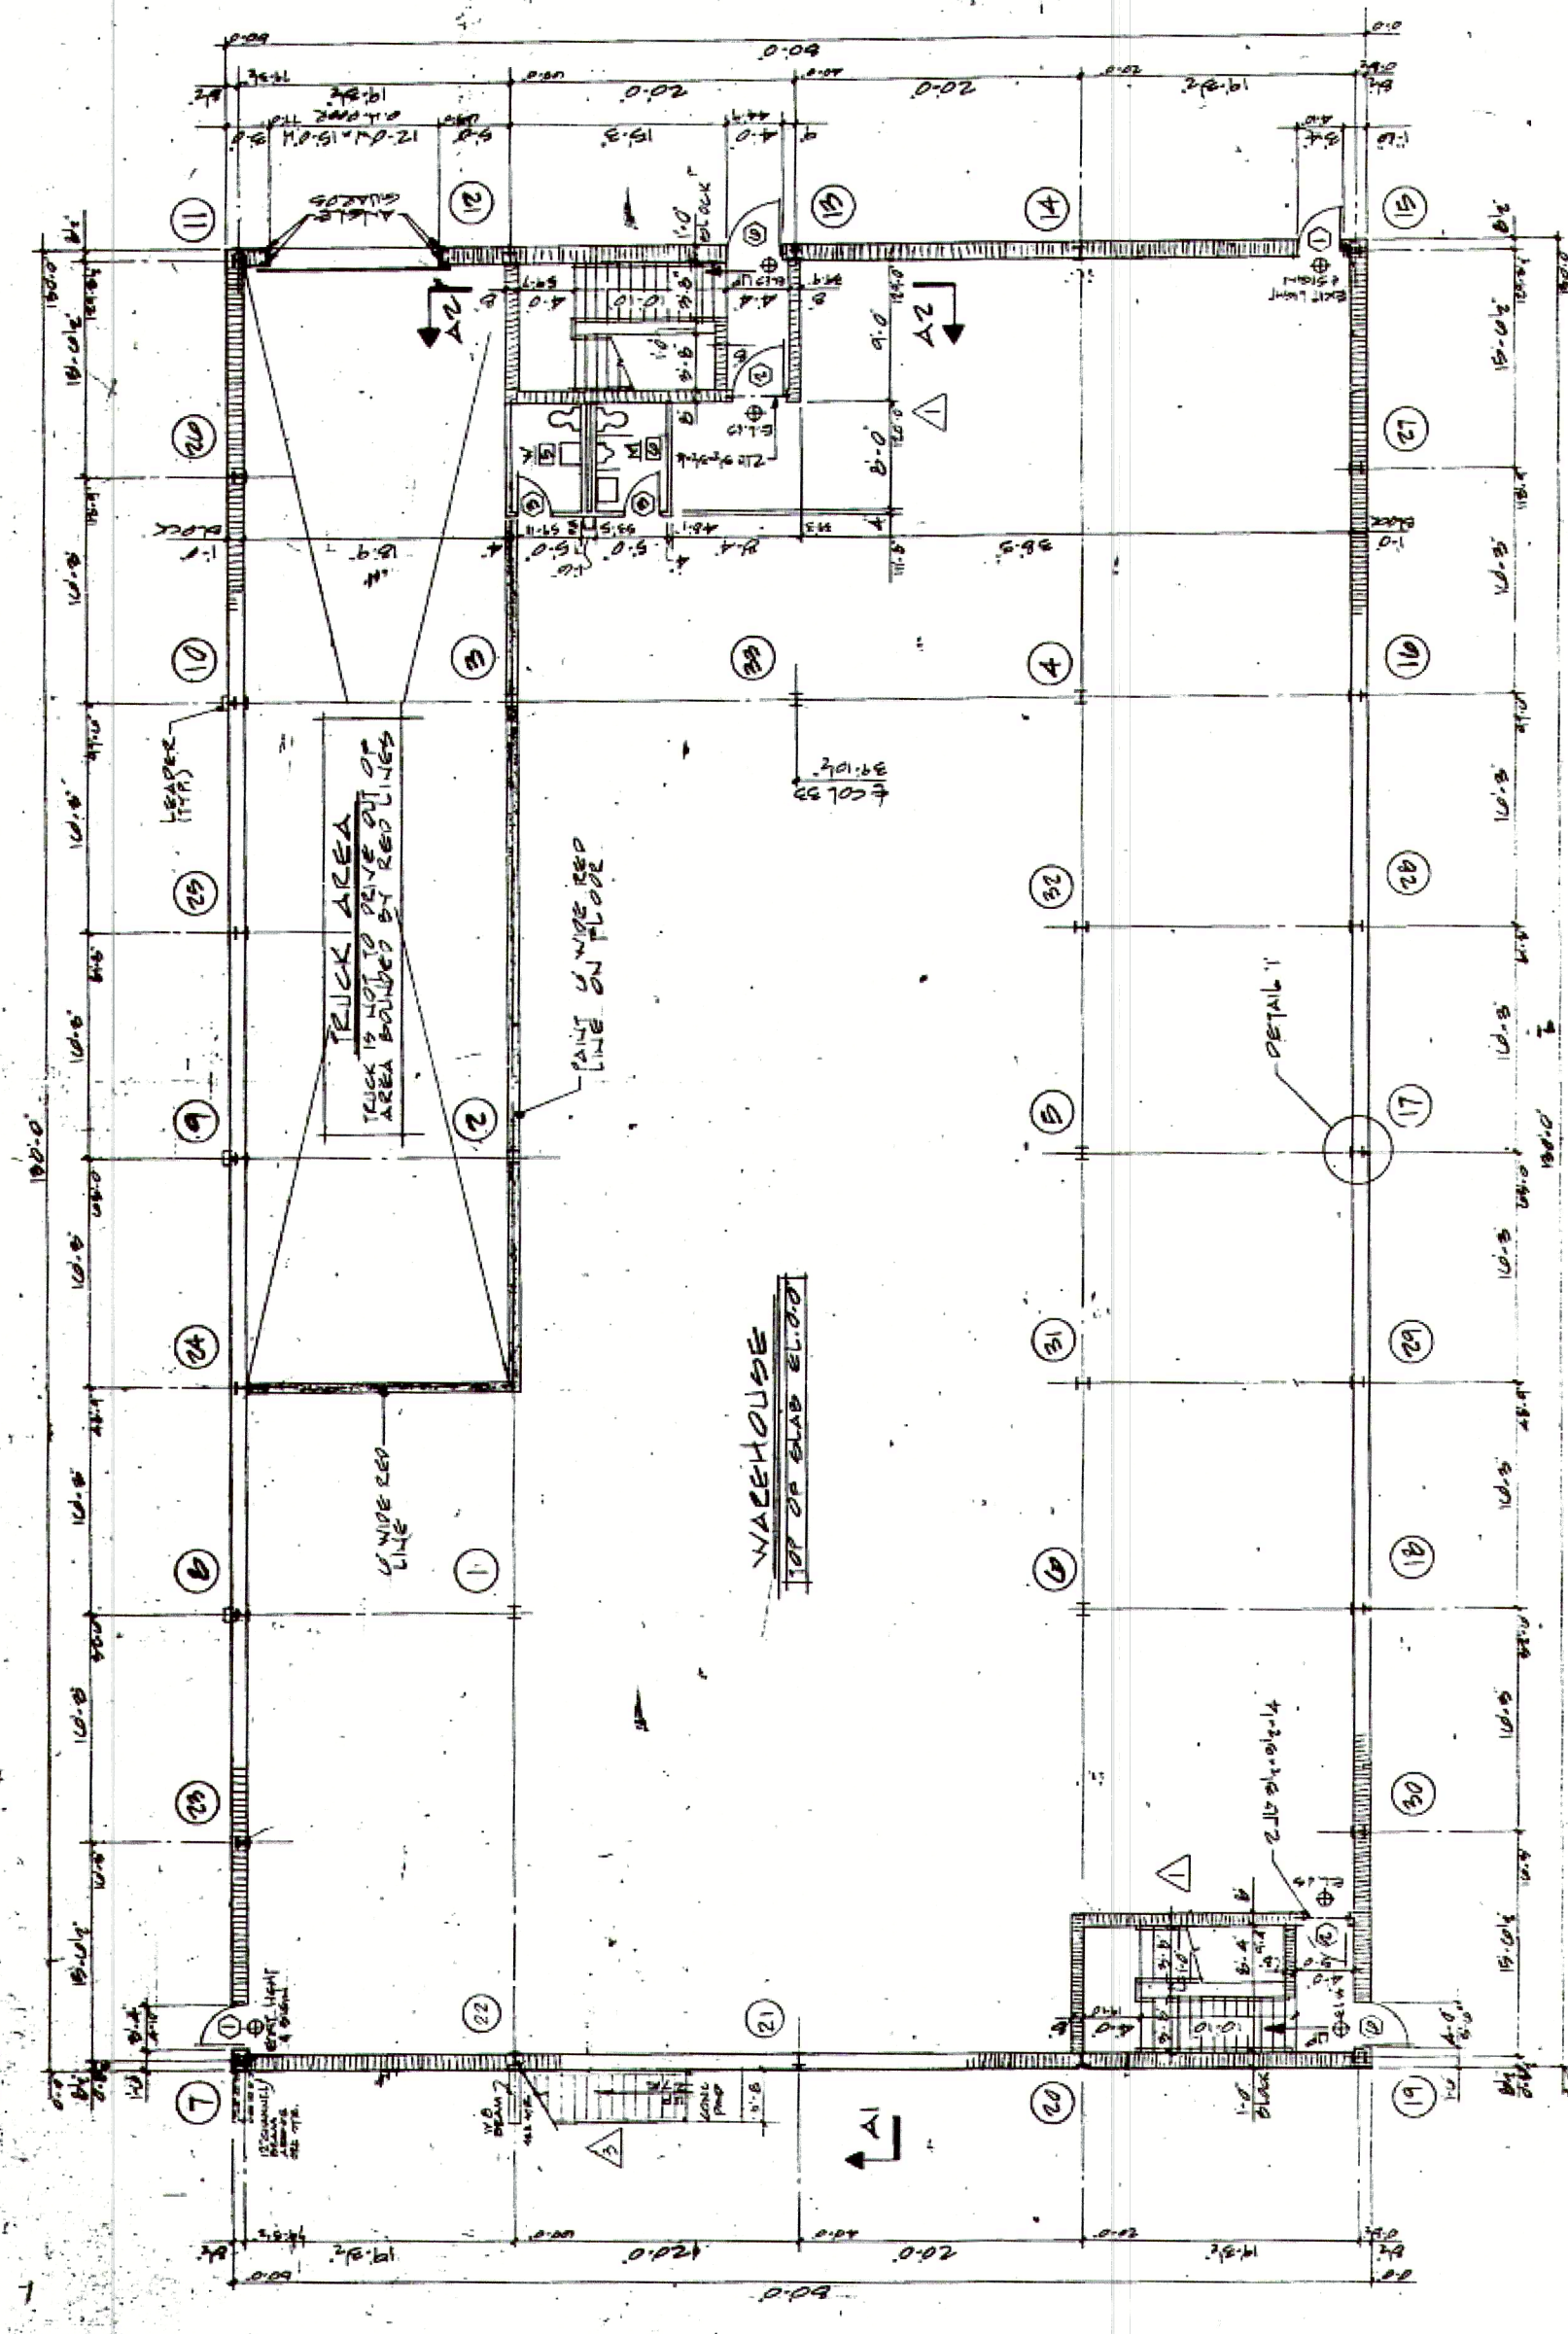


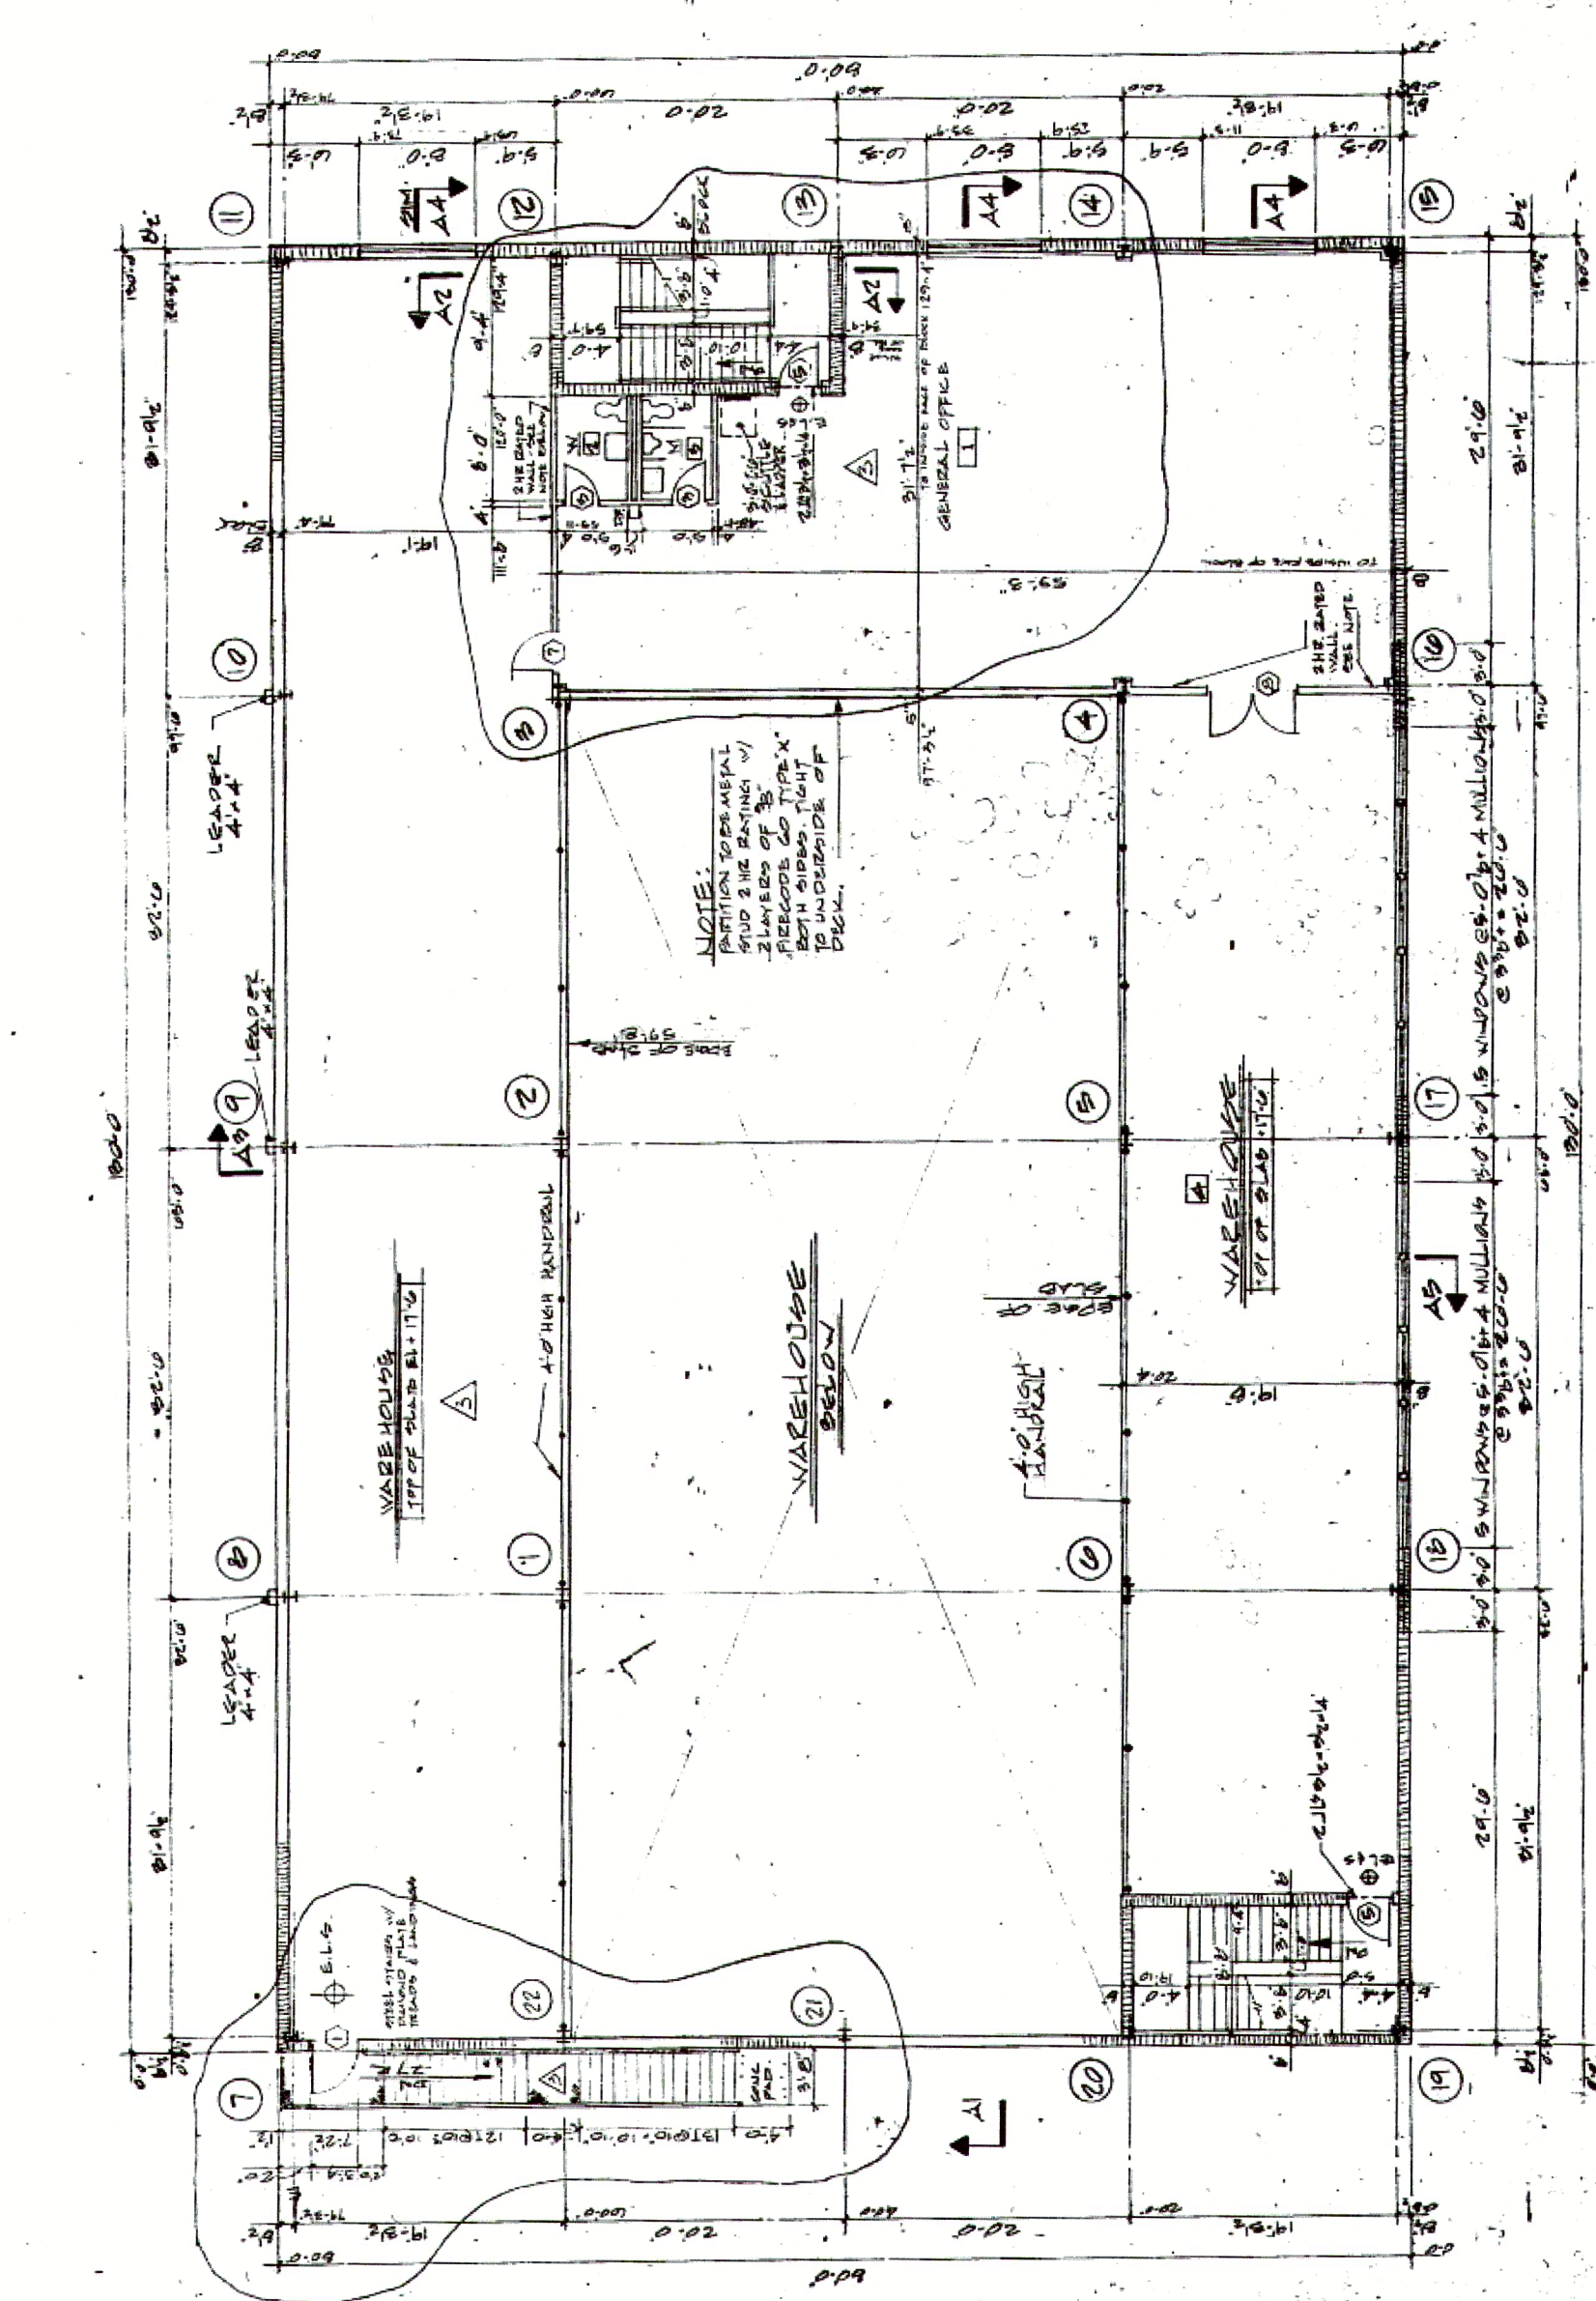

SECTION A.A.I

SECTION A2.A2

SECTION AS-AS

ROOF SCUTTLE DETAIL

DETAIL 'I'

BUILDING DEPT COPY
TOWN OF HEMPSTEAD
RECEIVED
APR 23 1966
865462
APPLICATION NO. _____
BY _____
CITY OF NEW YORK

