


E-Z PLANNING INC.
616 Bedford Avenue Unit B-12
Brooklyn New York 11249
Tel.: 718.480.5912

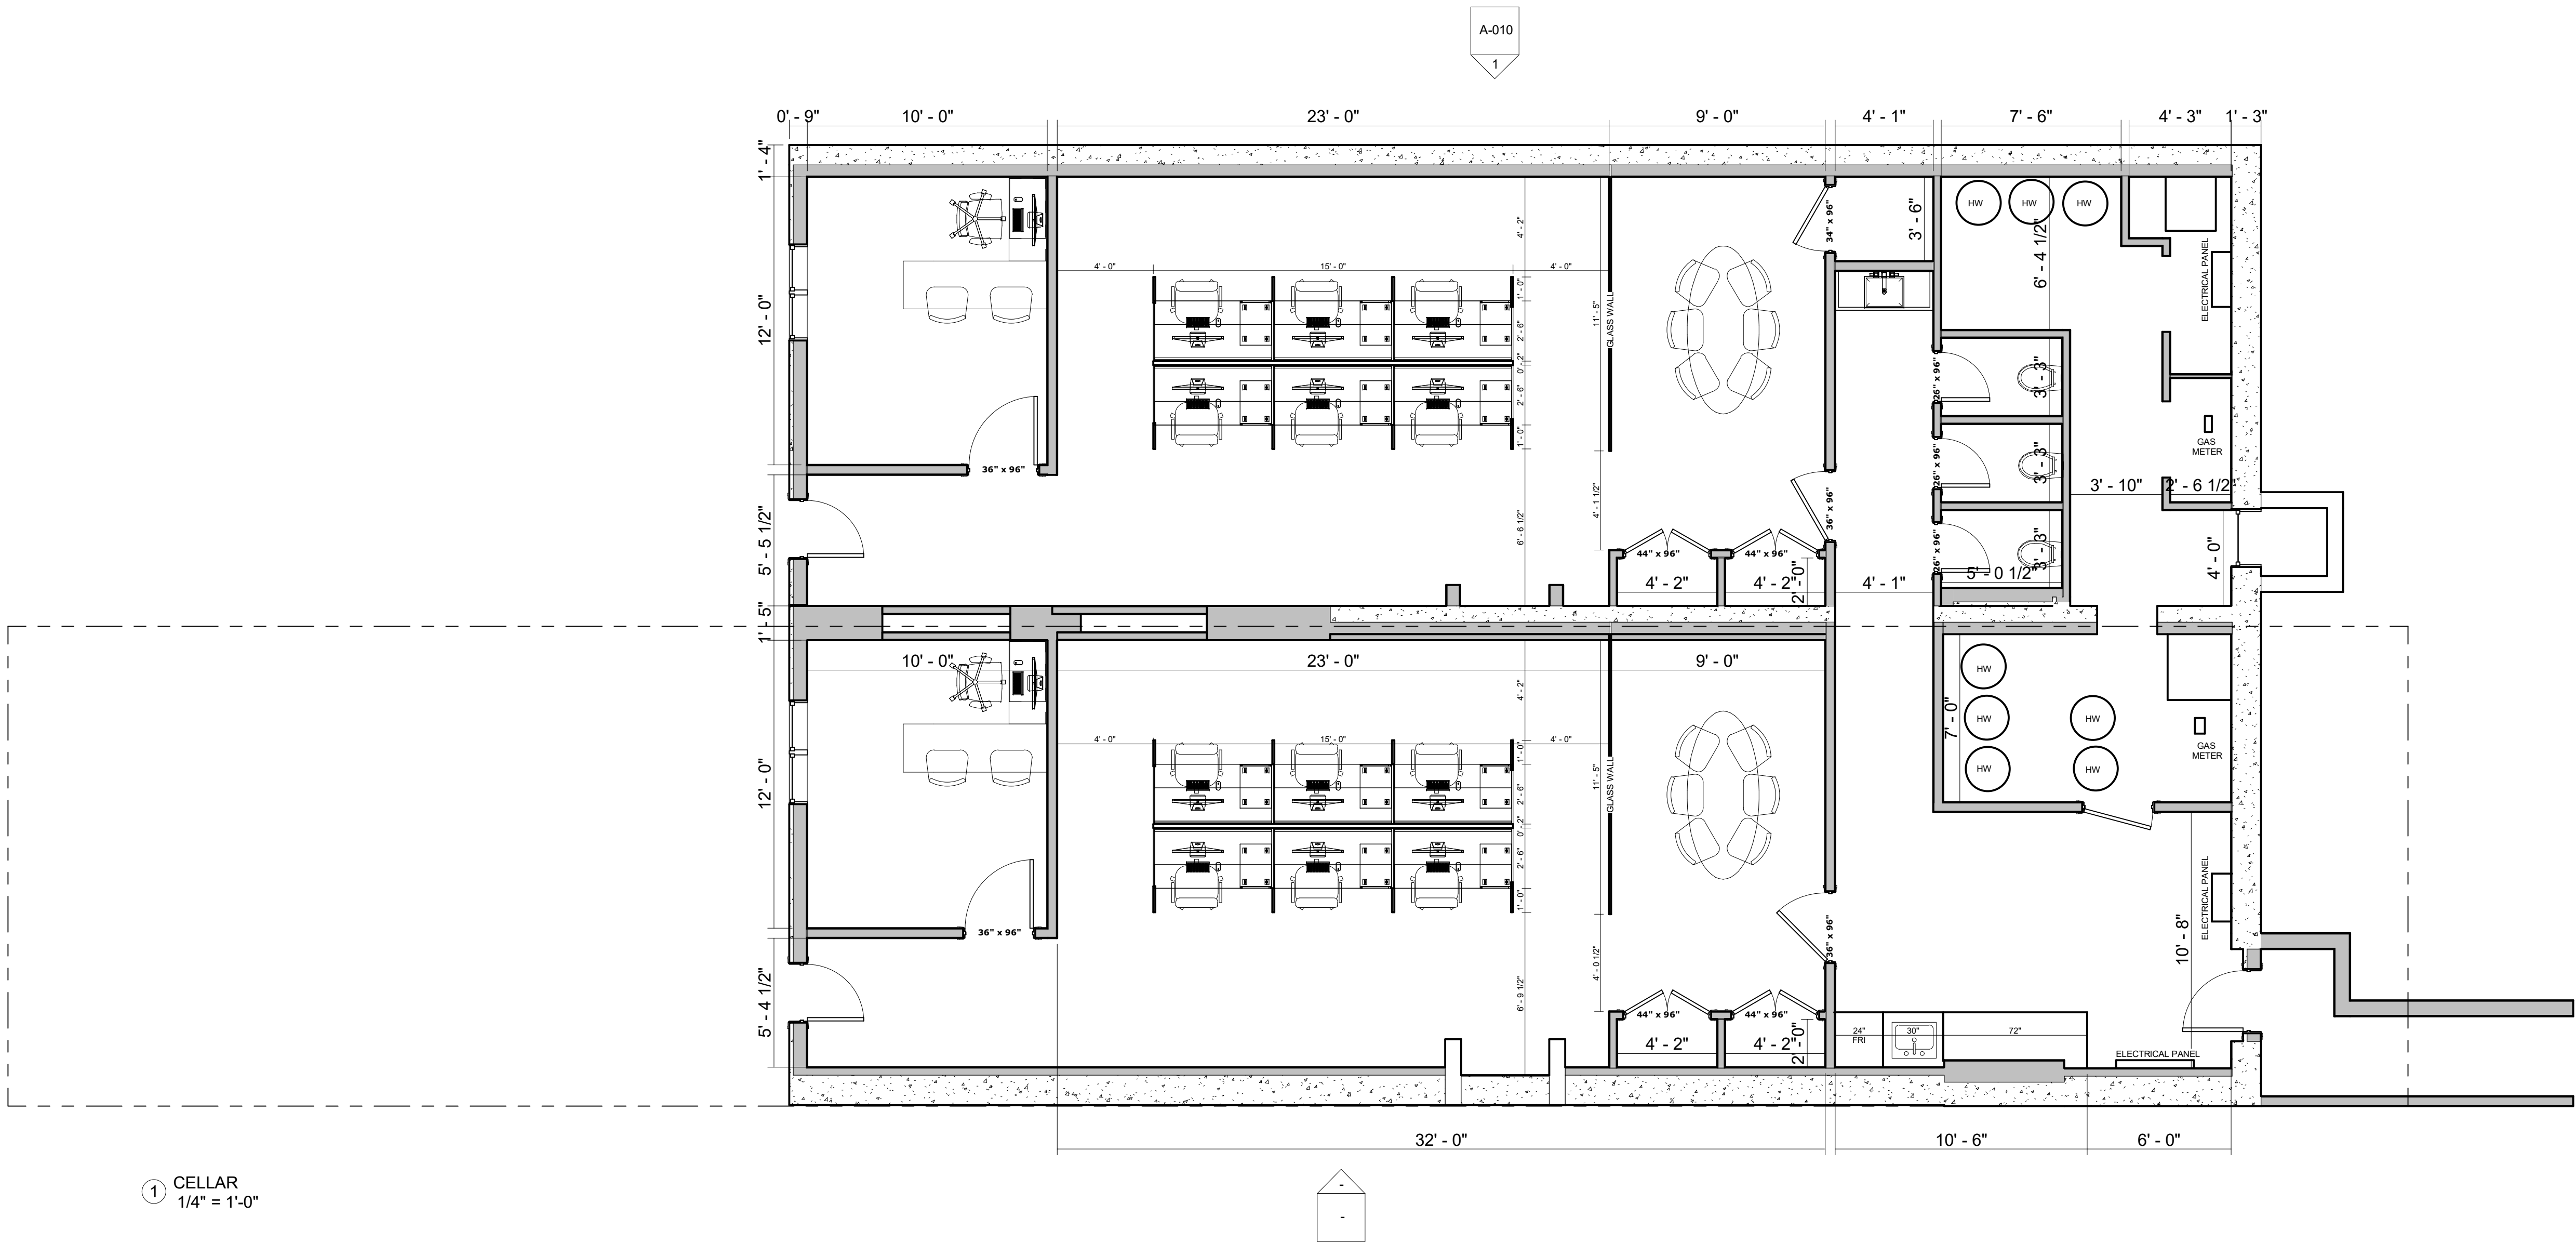

① CELLAR
1/4" = 1'-0"

554 Willoughby Ave
CELLAR

Project number	Project Number
Date	Issue Date
Drawn by	Author
Checked by	Checker

A-000

Scale	1/4" = 1'-0"
-------	--------------

10/24/2023 3:04:09 PM