






OBSTETRICS & GYNECOLOGY
PEDIATRIC & ADOLESCENT MEDICINE
PEDIATRIC ENDOCRINOLOGY & DIABETES

WMED
HEALTH


Mall Drive Portage

670

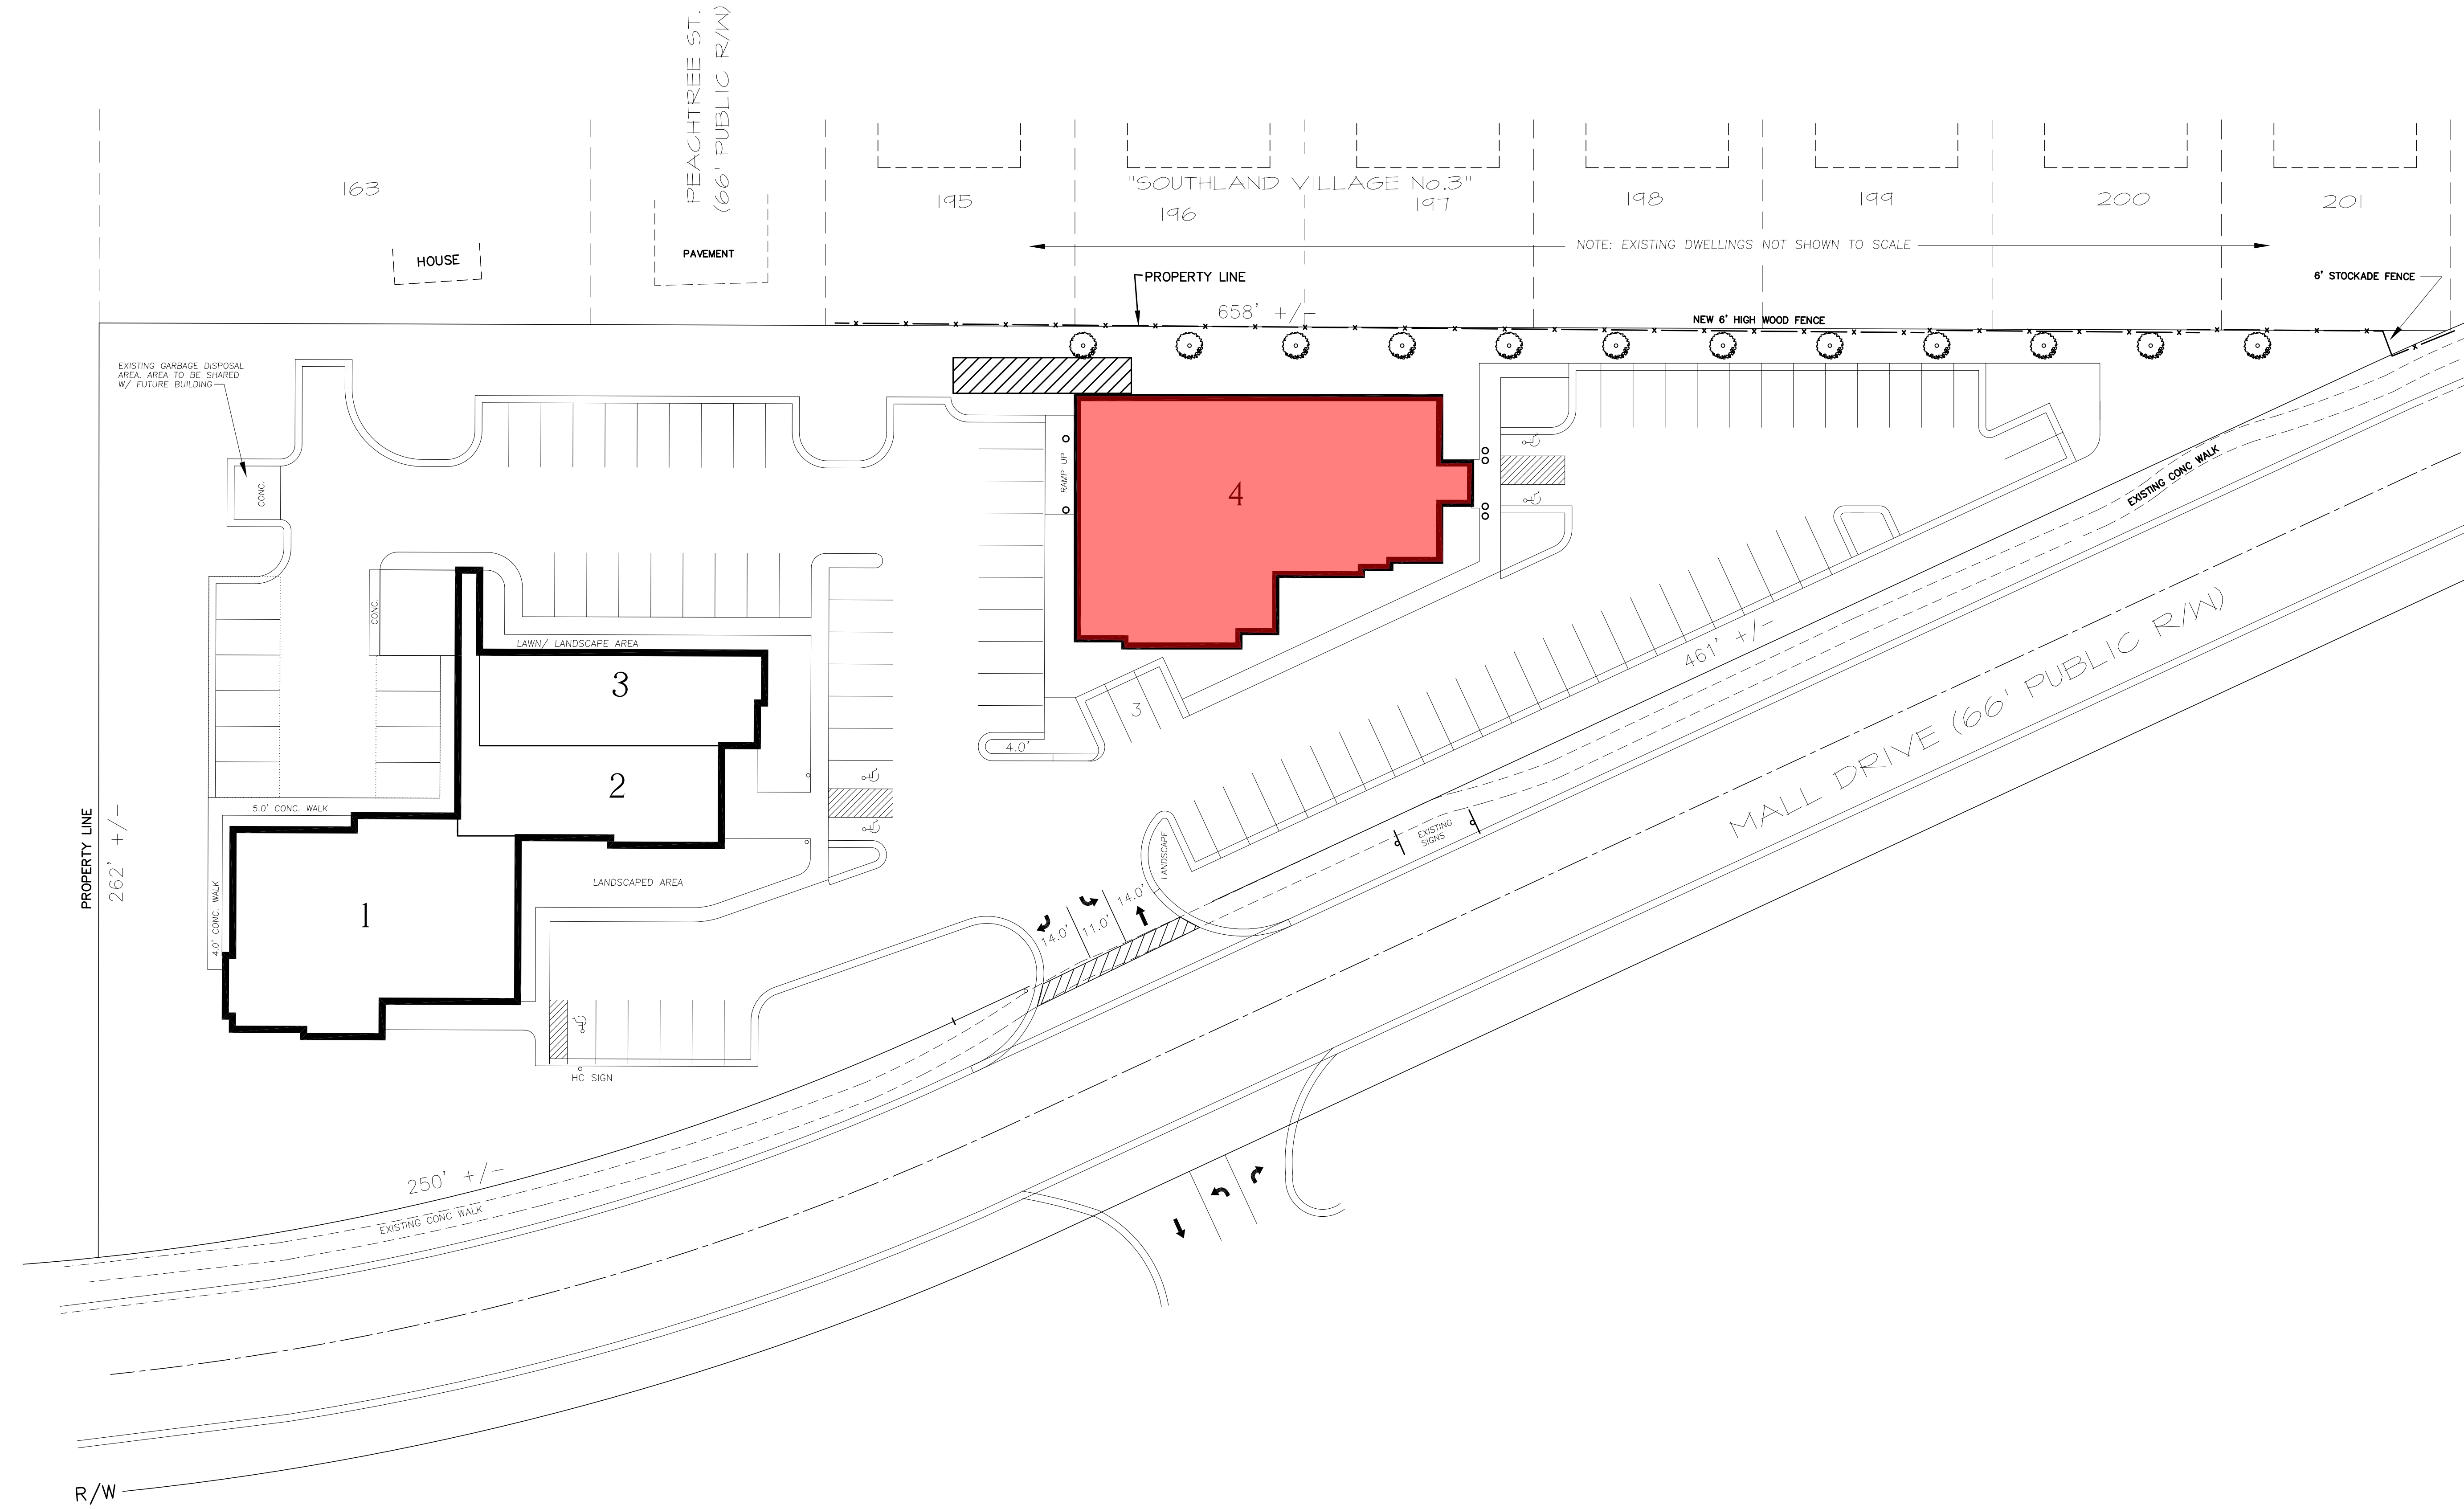

VILLAGE GREEN PROPERTIES - MALL DRIVE SITE PLAN KEY


| NO. | TENANT | ADDRESS | FRONTAGE | S.F. AREA | NO. | TENANT | ADDRESS | FRONTAGE | S.F. AREA |
|-----|---------------------------|------------------------|----------|-----------|-----|-----------------|------------------------|----------|-----------|
| 1 | MEYER C. WEINER | 700 MALL DRIVE SUITE A | 82'-0" | 4,515 | 3 | QC KINETICS | 700 MALL DRIVE SUITE C | 26'-0" | 2,035 |
| 2 | BEYOND FINANCIAL PLANNING | 700 MALL DRIVE SUITE B | 57'-0" | 2,068 | 4 | WMED PEDIATRICS | 670 MALL DRIVE | 110'-4" | 6,180 |

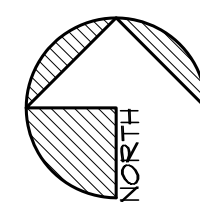

OVERALL SITE PLAN
SCALE: N.T.S.

EXISTING SITE PLAN FOR:
VILLAGE GREEN PROPERTIES
670 AND 700 MALL DRIVE
PORTAGE, MICHIGAN

MEYER C. WEINER CO.
700 MALL DRIVE
PORTAGE, MICHIGAN
PHONE 269 323 2441
FAX 269 323 3262

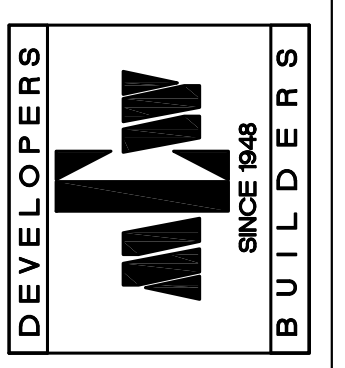


REVISIONS:

- 1
- 2
- 3
- 4

DATE: .
PROJECT: .

SD1.0

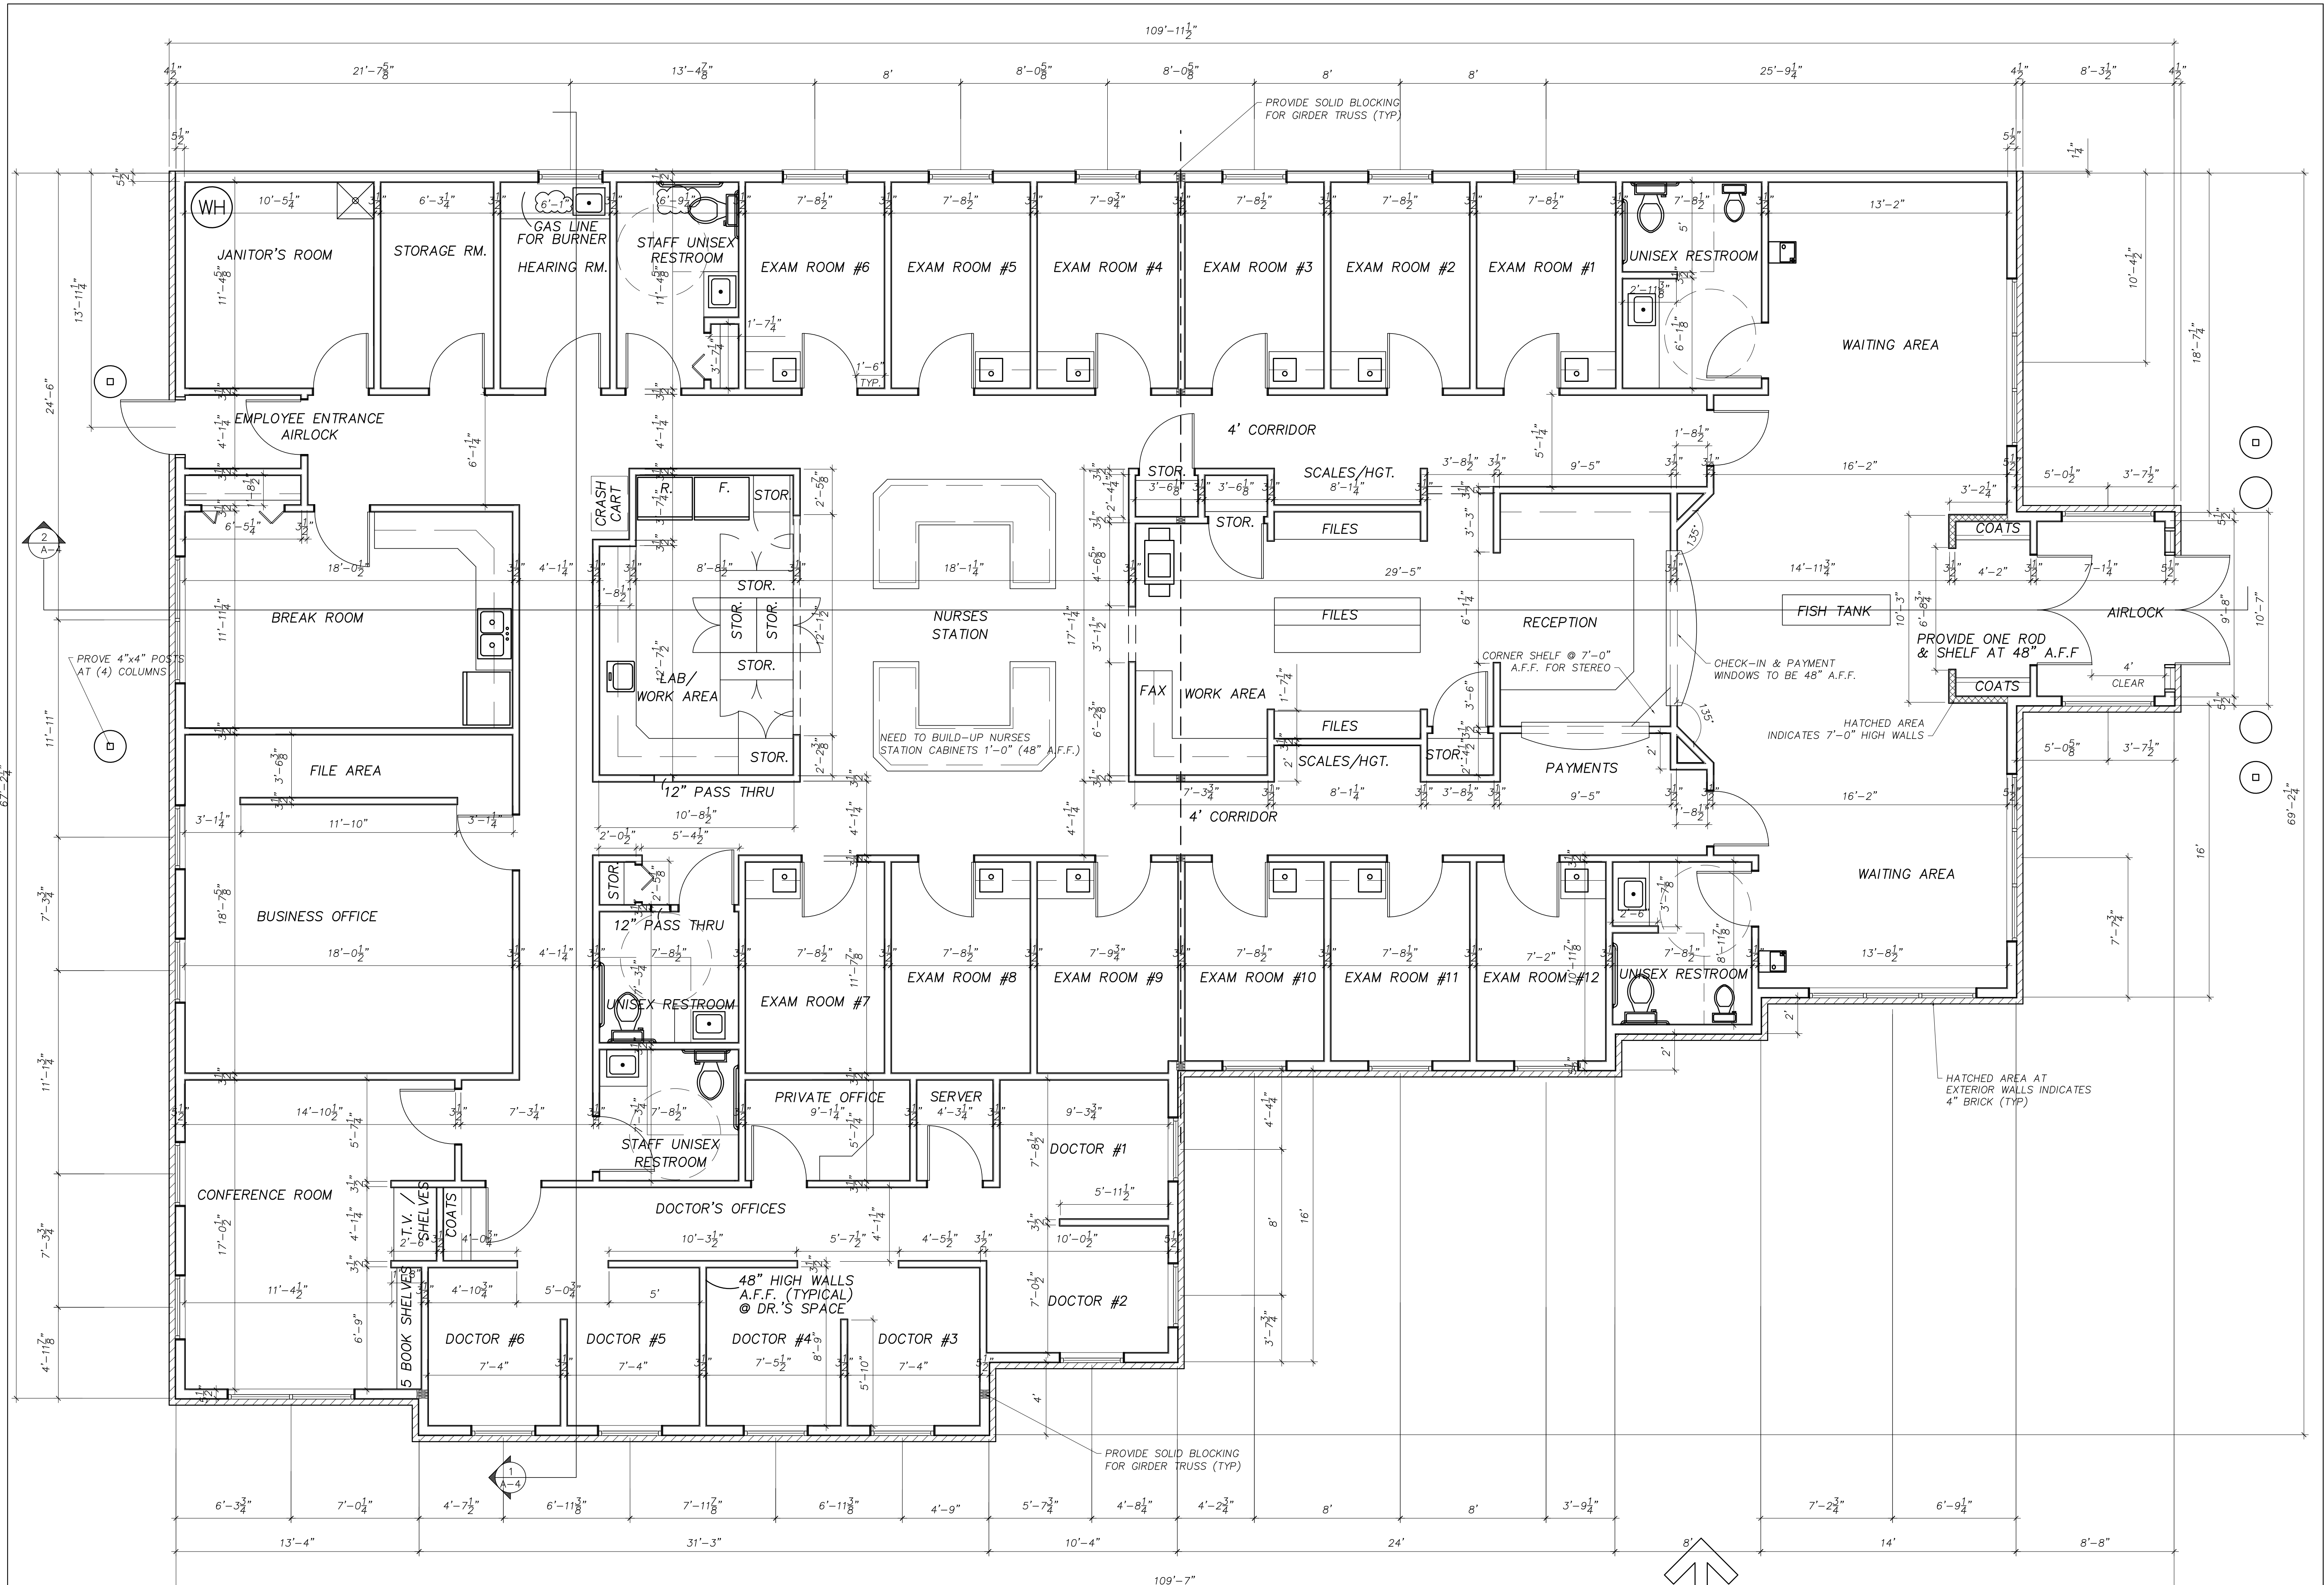


NOTE: ALL DIMENSIONS ARE TO THE FACE OF WOOD STUD

THE GENERAL CONTRACTOR SHALL BE RESPONSIBLE FOR VERIFYING ALL DIMENSIONS AND SPECIFICATIONS ARE NOT TO SCALE DIMENSIONS BUT TO CONFORM TO THE EXISTING MEASUREMENTS. IT IS THE GENERAL CONTRACTOR'S RESPONSIBILITY TO VERIFY ALL DIMENSIONS AND SPECIFICATIONS ARE NOT TO SCALE DIMENSIONS BUT TO CONFORM TO THE EXISTING MEASUREMENTS.

**EXISTING FLOOR PLAN FOR:
VILLAGE GREEN PROPERTIES
670 MALL DRIVE
PORTAGE, MICHIGAN**

DEVELOPERS
BUILDERS

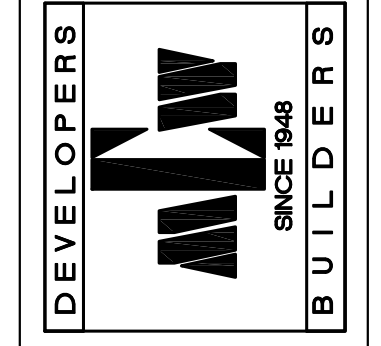

Meyer C. Wiener Co.
700 MALL DRIVE
PORTAGE, MICHIGAN 49782
PHONE 269.323.2441
FAX 269.323.3262

REVISIONS:

DATE: .
PROJECT: .

A1.0

Constitution Blvd.

Mall Dr.

Milham Rd.

Crossroads Regional Mall

Burlington

BOB'S DISCOUNT FURNITURE

CHIPOTLE MEXICAN BURRITOS

McALISTER'S DELI

KOHL'S

maurices

OLD NAVY

HELZBERG DIAMONDS

The Good Feet Store

Two Fellas Grill

Jonny Mike's SUBS

noodles

Chick-fil-A

Panera BREAD

CORELIFE EATERY

RALLY HOUSE

Buckle

BARNES & NOBLE

Fit-maxx

ULIA

FRESH THYME

OFFICE DEPOT

PETCO

FIVE GUYS

LANE BRYANT

CSL Plasma

DOLLAR TREE

Planet Fitness

Handlings Family Haircuts

Blair's FARM & FLEET

AMERICAN FRESH

Dunham's

Celebration! Cinema

ALDI

BIG LOTS!

JO-ANN'S fabric and craft stores

S. Westnedge Ave.

To I-94



Tutor Time

Village Green Dr

Peachtree St

Date St

Finvites.com

Cottondale Ave

720

Pediatrics PC

Meyer C Weiner

Mall Dr

582

Constitution Blvd

Independence Dr

Mall Dr

Mall Dr

800

Mall Dr

Marshall Music

Teachers Center

Menards

Art Van Furniture

Brann's Steakhouse