

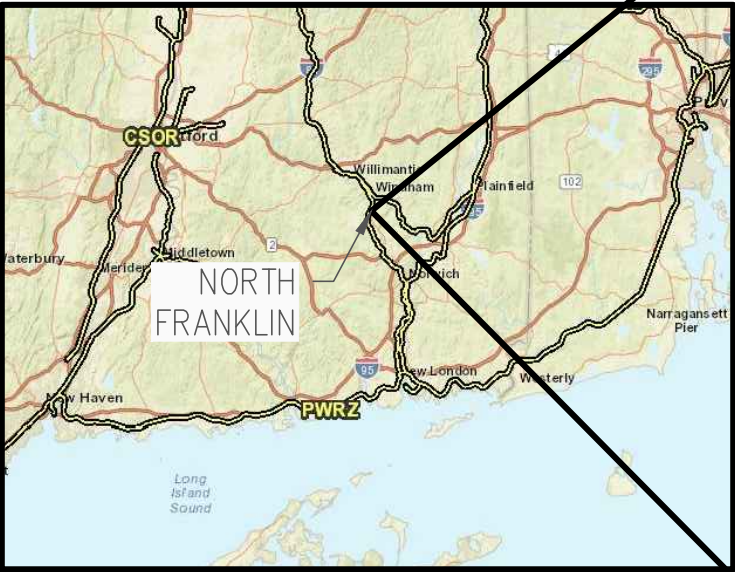


GENESEE & WYOMING RAILROAD SERVICES INC.
POND RD. – NATIONAL REALTY ADVISORS
NORTH FRANKLIN, CT

GENESEE & WYOMING - JACKSONVILLE, FL

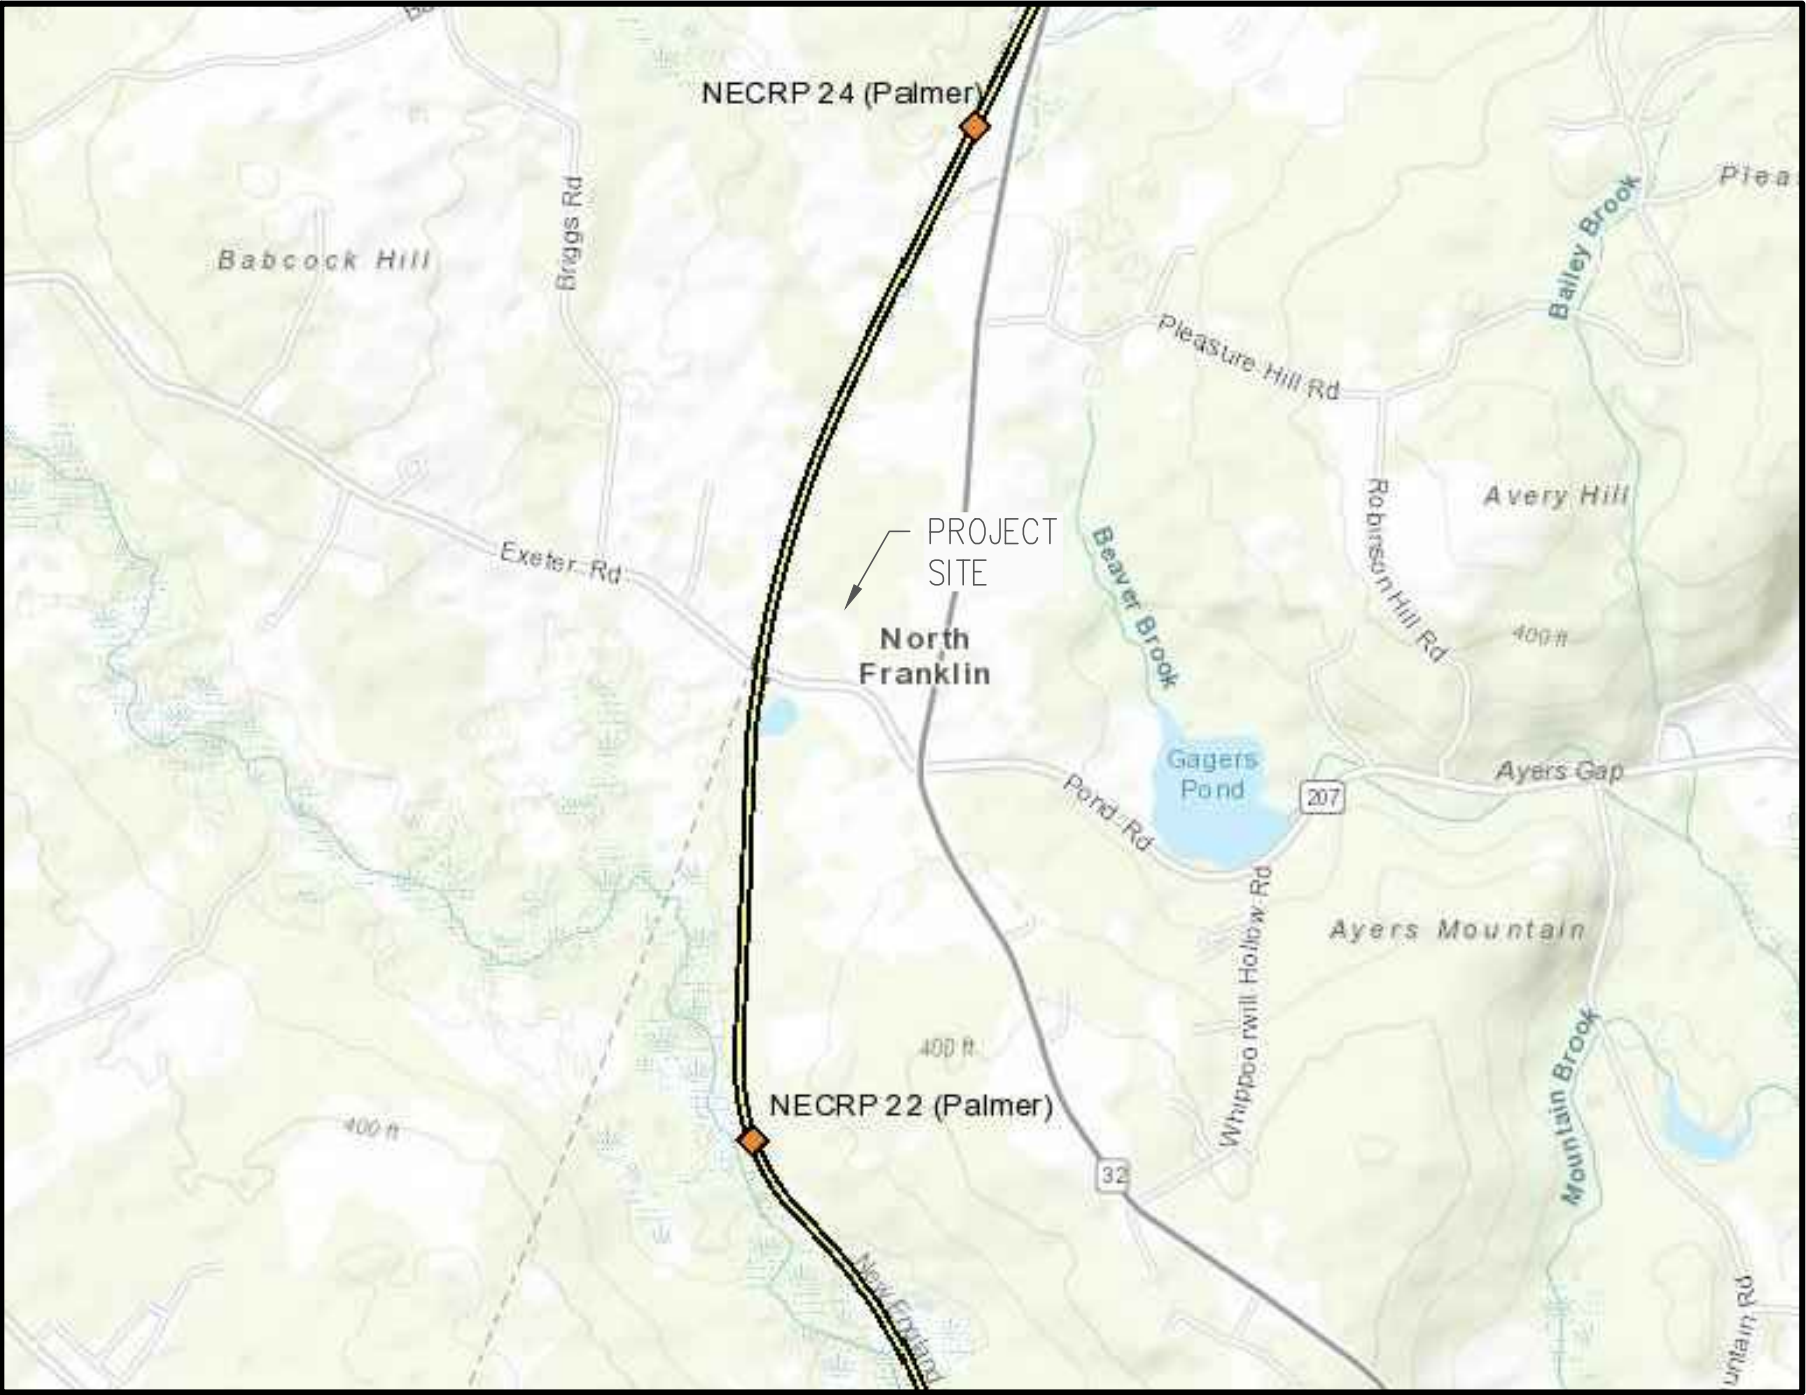

VICINITY MAP
N.T.S.

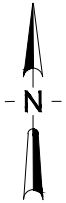

LOCATION MAP
N.T.S.

- EXISTING TRACK
- PROPOSED TRACK
- FUTURE TRACK

NOT FOR BIDDING

Pond Rd. - Naitonal Realty Advisors
Franklin, CT

DRAWN: JMM
DESIGNED: JMM
CHECKED: ---
DATE: 05/07/20

DRAWING NO.
C.01
SHEET 1 OF 2




GENESEE & WYOMING
INDUSTRIAL DEVELOPMENT



NECR - NEW ENGLAND
CENTRAL RAILROAD

CONCEPTUAL DRAWING. NOT FOR CONSTRUCTION. ALL STATIONING AND DIMENSIONS ARE APPROXIMATE.

CONCEPTUAL DRAWING. NOT FOR CONSTRUCTION. ALL STATIONING AND DIMENSIONS ARE APPROXIMATE.

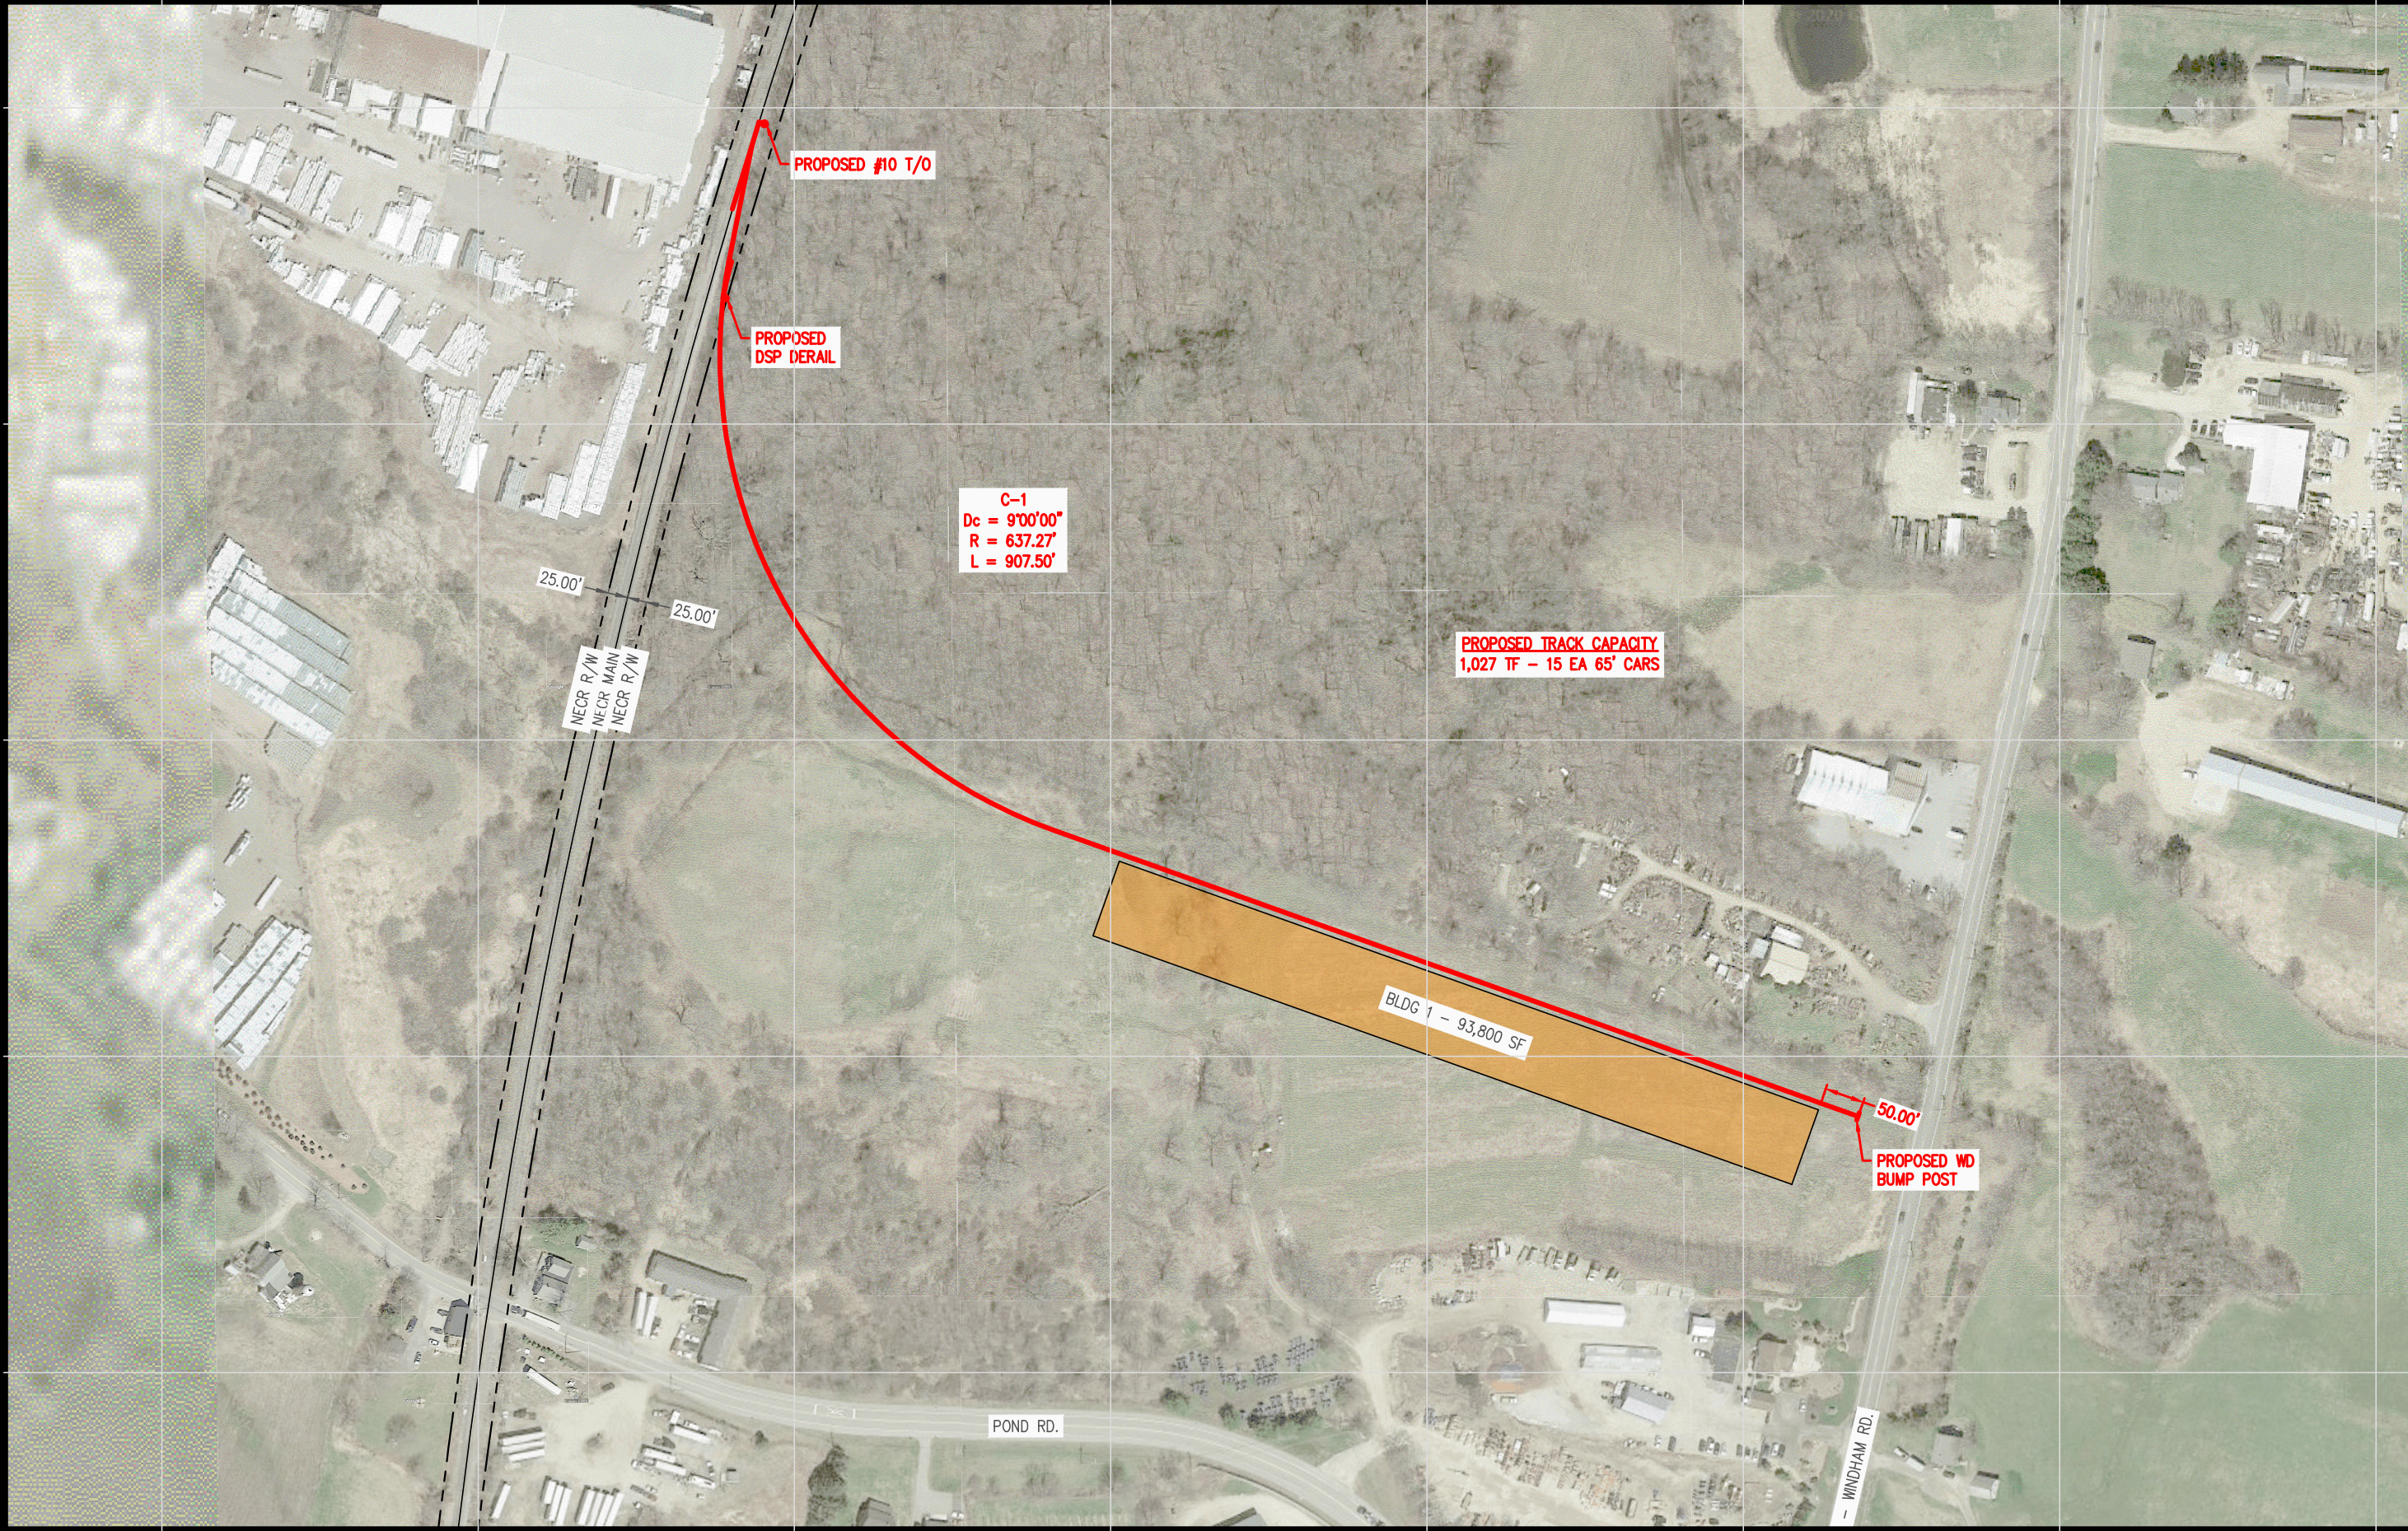

REVISIONS			



GENESEE & WYOMING
INDUSTRIAL DEVELOPMENT



NECR - NEW ENGLAND
CENTRAL RAILROAD

— EXISTING TRACK
— PROPOSED TRACK
— FUTURE TRACK
SCALE 1" = 200'
NOT FOR BIDDING

Pond Rd. - Naitonal Realty Advisors Franklin, CT			
DRAWN: DESIGNED: CHECKED: DATE:	JMM JMM ---	LAYOUT 1	DRAWING NO. SP.01 SHEET 2 OF 2
	05/07/20		