


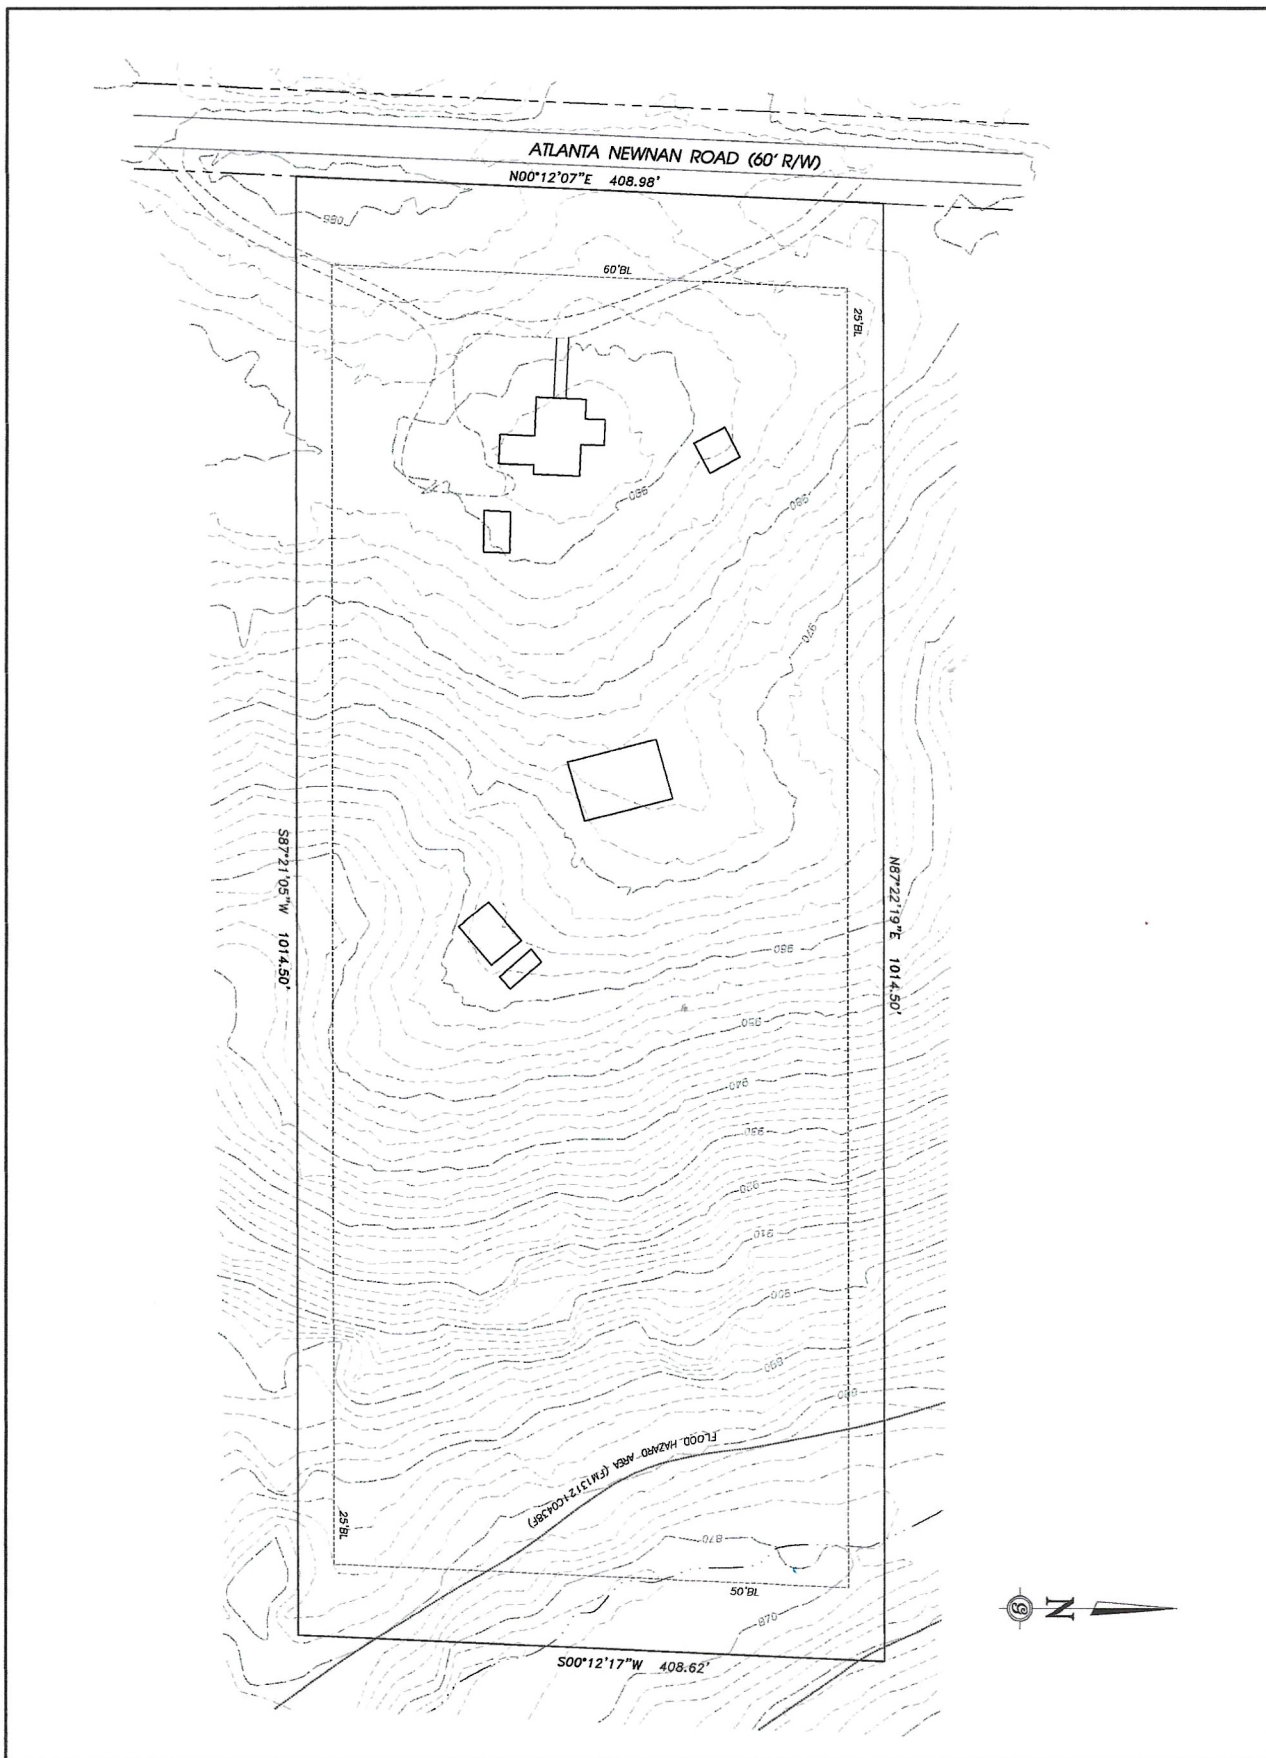

	BASE MAP OF 8400 ATLANTA-NEWNAN RD FOR RAWSON HAVERTY LOCATED IN LAND LOT 20, 8TH DISTRICT FULTON COUNTY, GEORGIA		GRAPHIC SCALE 1"=40' 0' 40' 80' 120'	REVISIONS: <table><tr><td></td><td></td></tr><tr><td></td><td></td></tr><tr><td></td><td></td></tr><tr><td></td><td></td></tr><tr><td></td><td></td></tr><tr><td></td><td></td></tr></table> DRAWING DATE: 11/6/2017 LAST FIELD WORK: MANAGER: RLD 1040: TSP 1040: ERYT JOB NUMBER: FUL-20-1 FILE: 8400 Atlanta Newnan Road													SHEET 1 OF 1