





Know what's below.
Call before you dig.

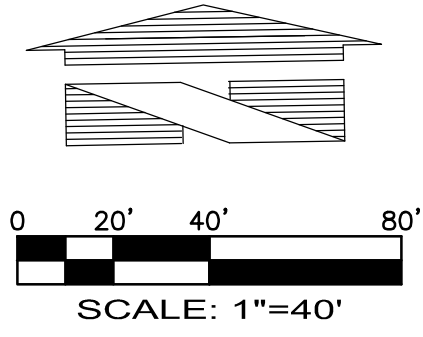

USEABLE LAND EXHIBIT

LEGEND

	PARCEL J - POND AREA:	50,207 SF
	PARCEL J - SETBACK AREA:	24,365 SF
	PARCEL J - USEABLE AREA:	59,853 SF
	PARCEL H - SETBACK AREA:	41,197 SF
	PARCEL H - PARKING AREA:	69,126 SF
	PARCEL H - USEABLE AREA:	39,286 SF

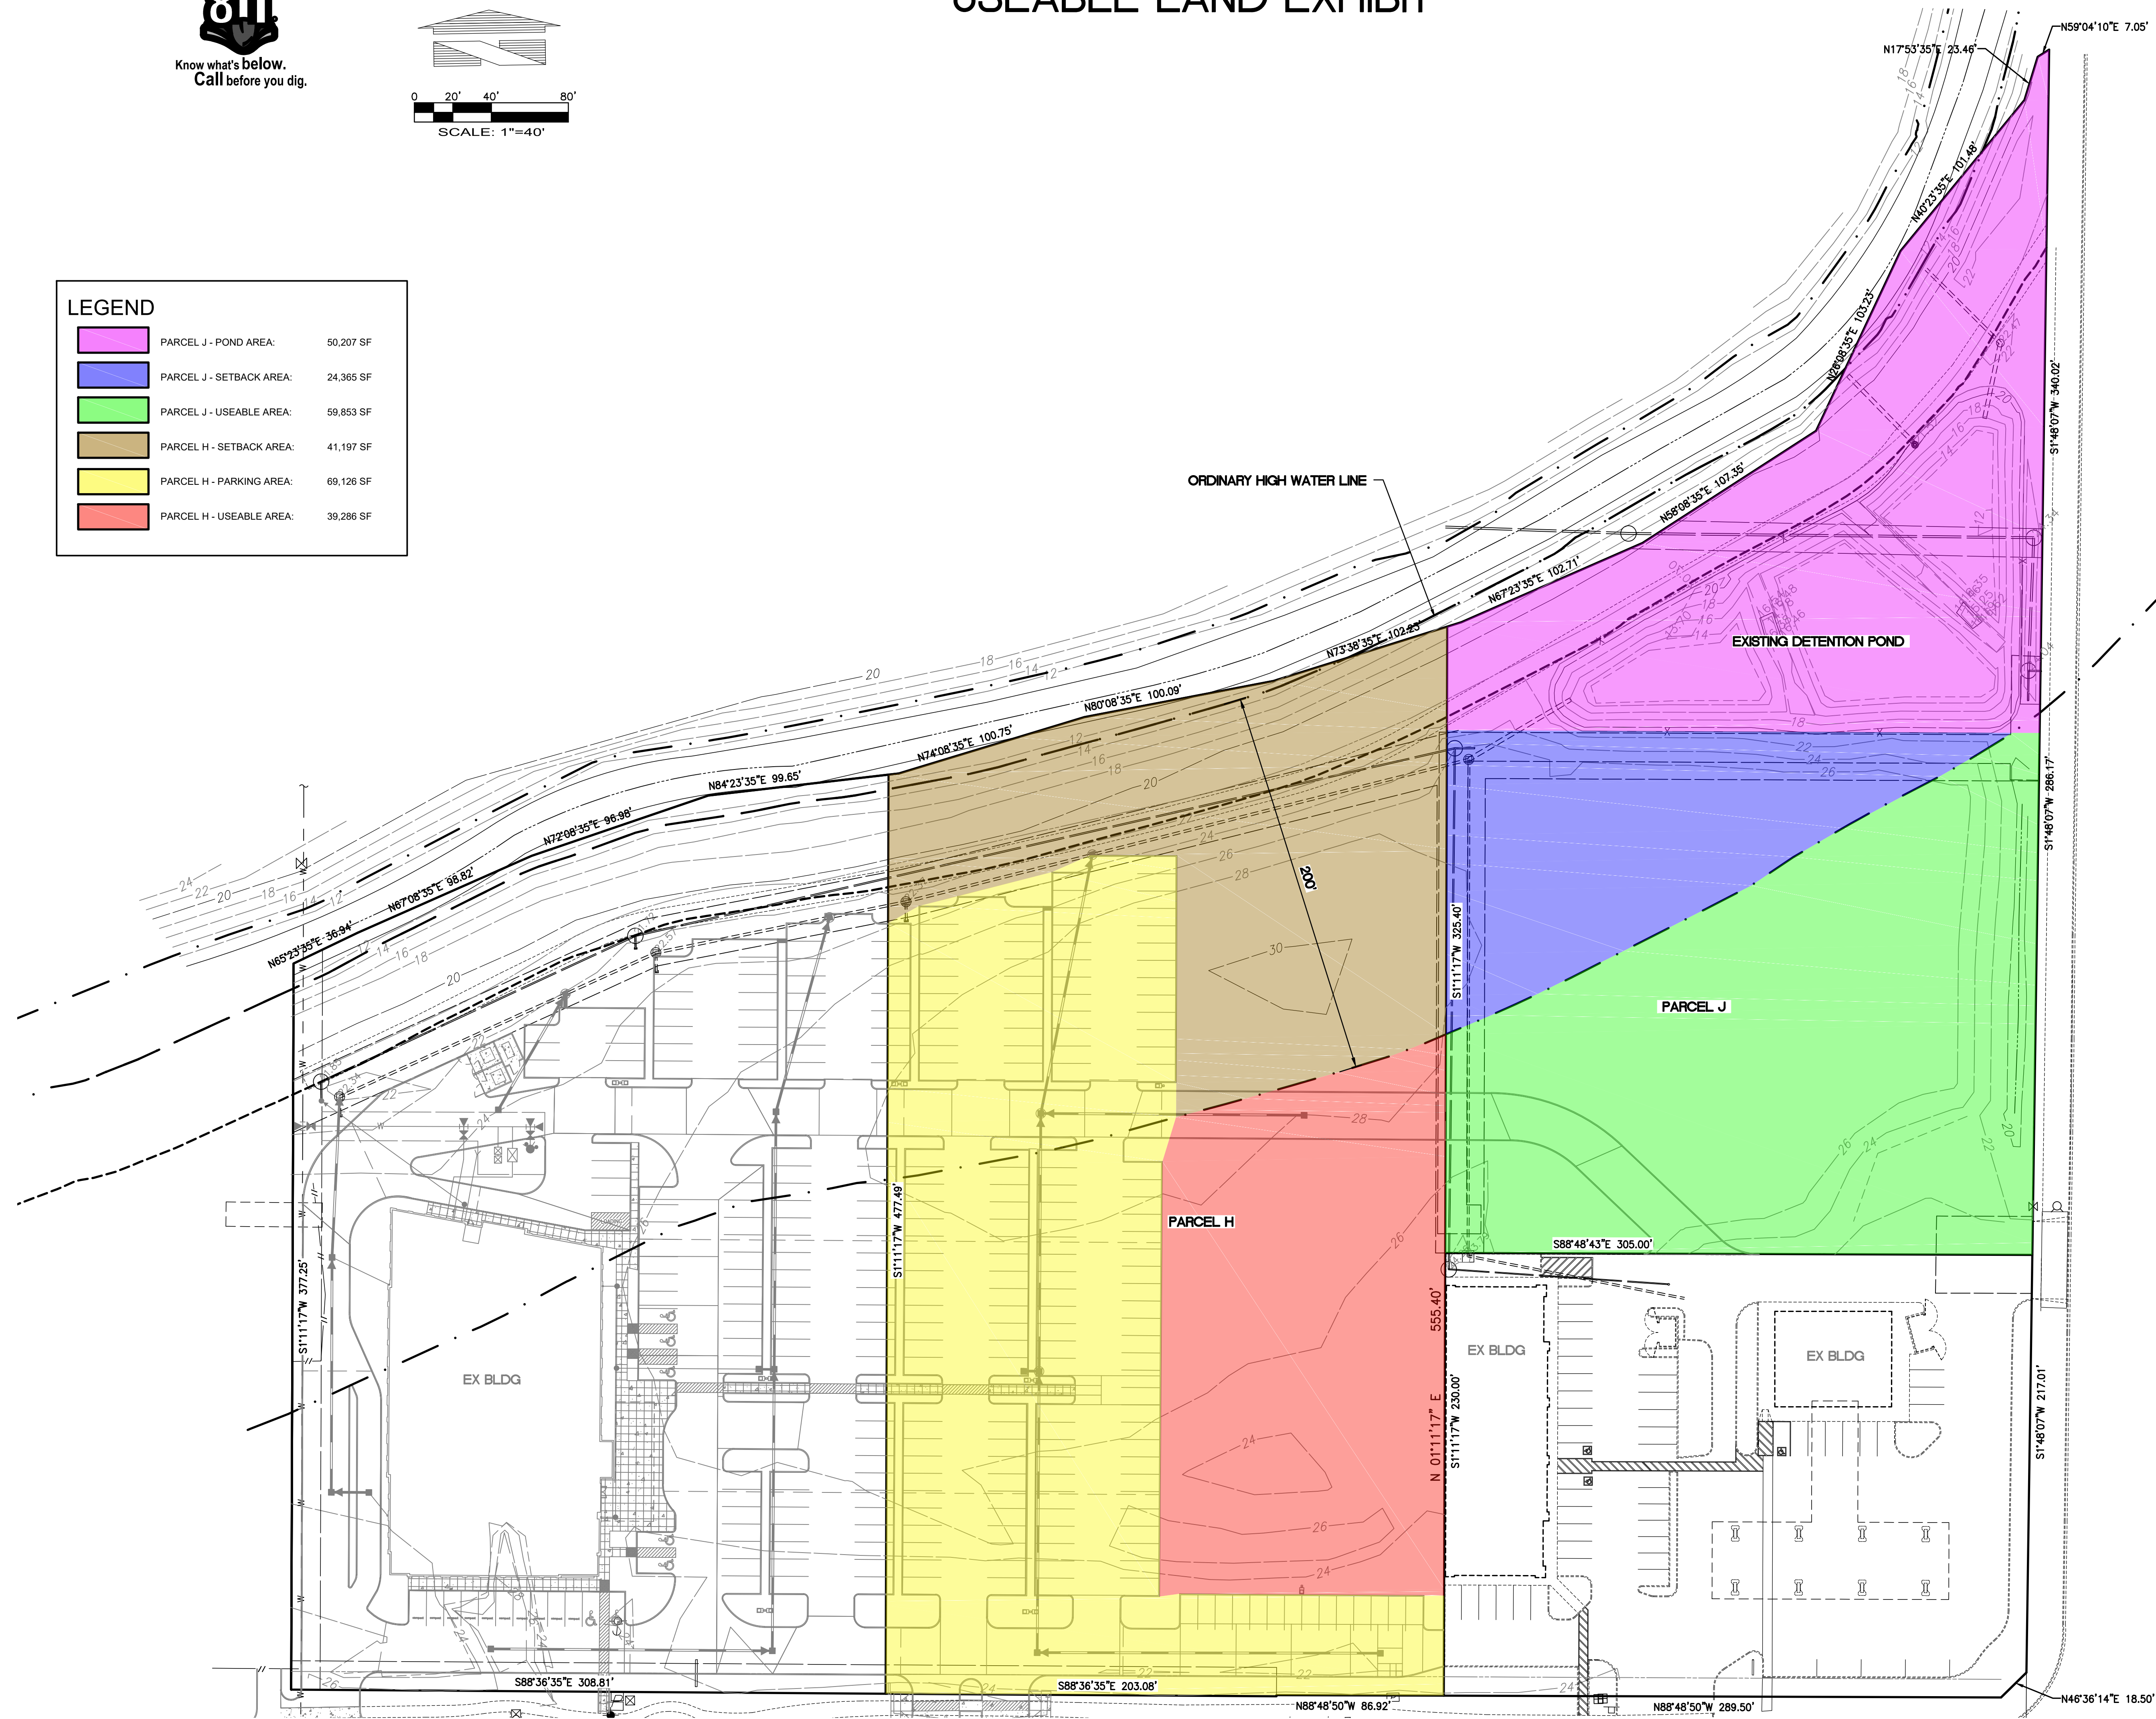

Job Number 10566		 Barghausen Consulting Engineers, Inc. 18215 72nd Avenue South Kent, WA 98032 425.251.6222 barghausen.com	Designed _____ Drawn _____ Checked _____ Approved _____ Date _____		Scale: Horizontal 1"=40' Vertical —	For:			Title: <
---------------------	--	---	--	--	---	------	--	--	---