
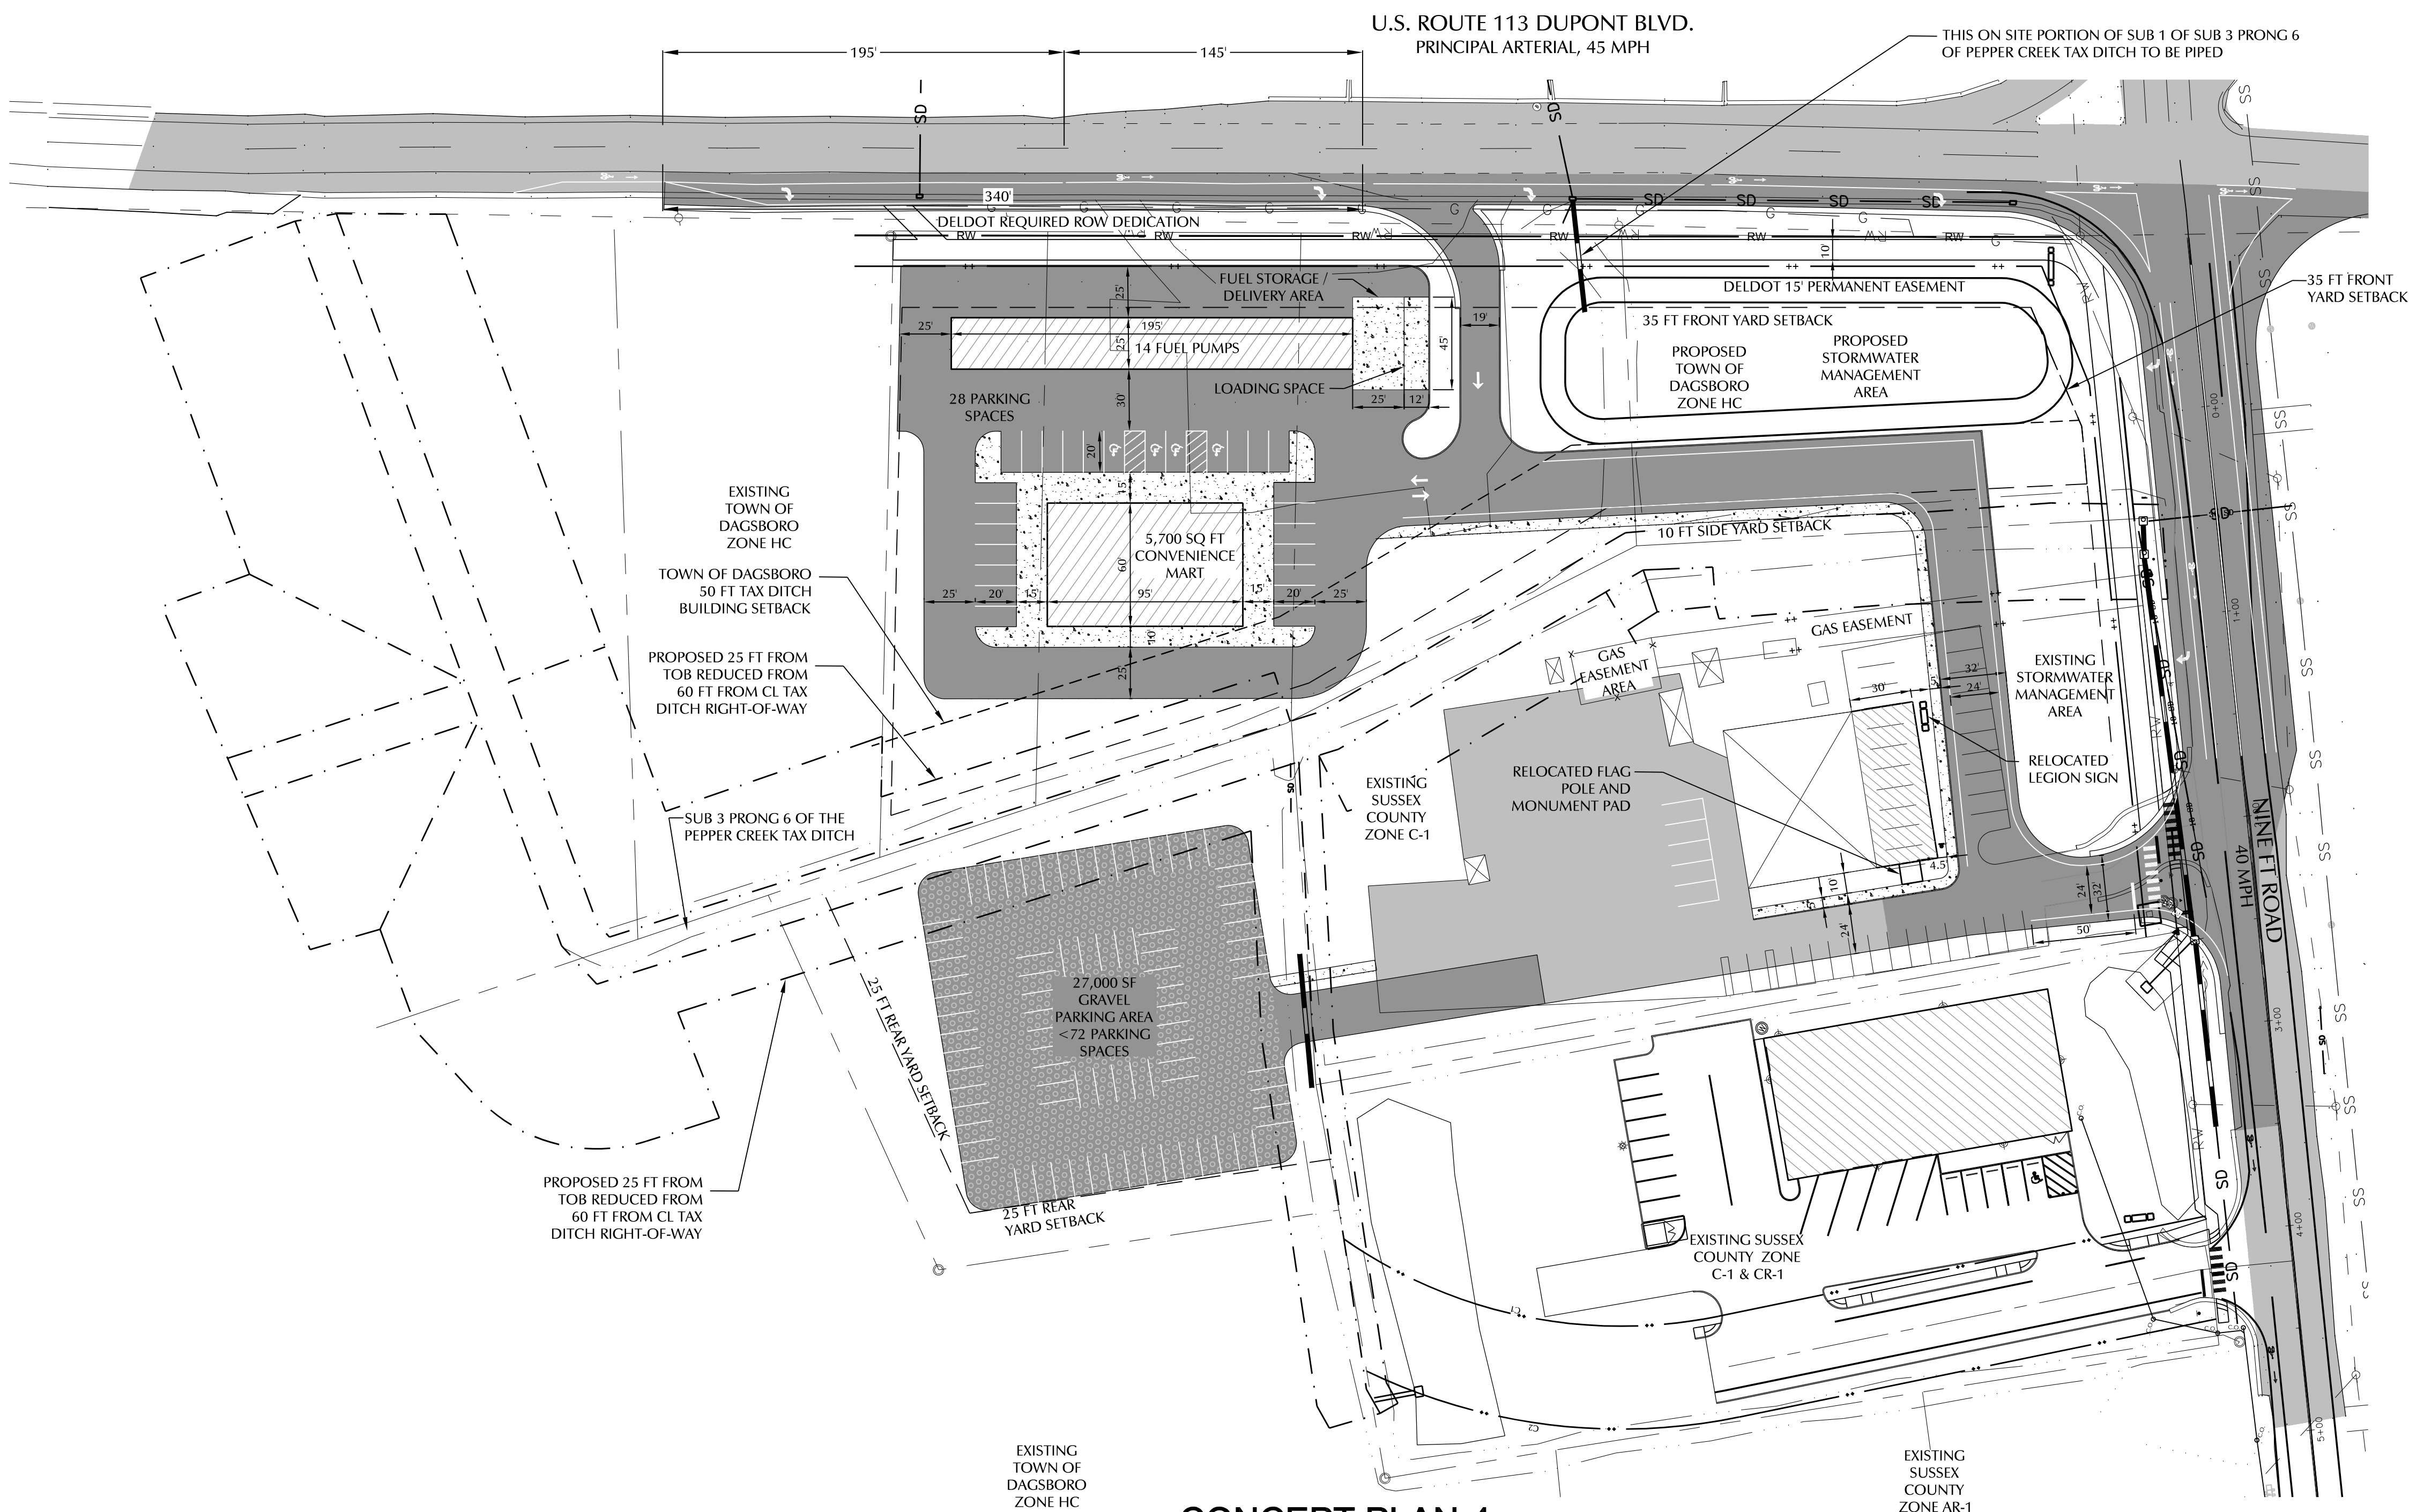


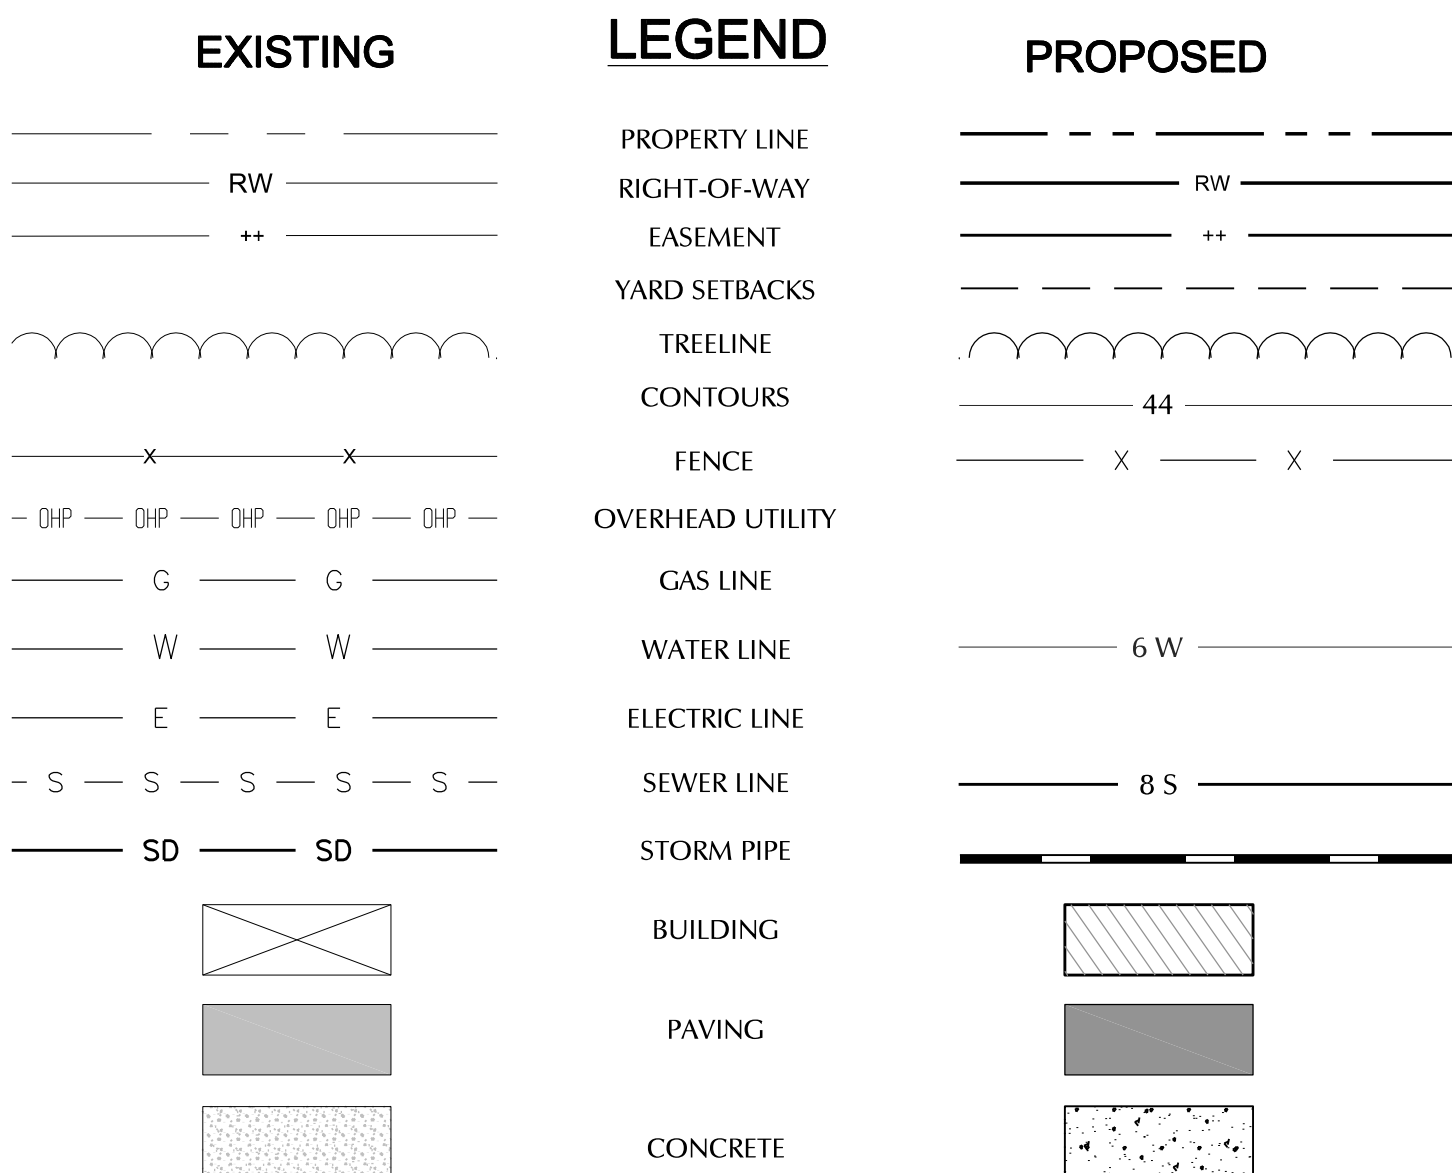

Dwg. No.:
CP1.4

THIS DRAWING, THE DESIGN AND CONSTRUCTION FEATURES DISCLOSED HEREIN ARE COPYRIGHTED TO BEACON ENGINEERING LLC., AND SHALL NOT BE MODIFIED OR REUSED WITHOUT WRITTEN PERMISSION. COPYRIGHT © 2023