


CHANDLER FIELD SUBDIVISION

A REARRANGEMENT OF LOTS 18, 26, AND 36, BLOCK 1
AND LOTS 1-4, BLOCK 2, CHANDLER FIELD SUBDIVISION
LOCATED IN THE CITY OF WILLISTON, WILLIAMS COUNTY, NORTH DAKOTA

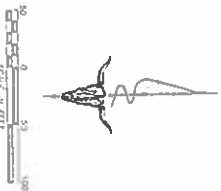

DATE OF RECORDING
10/10/2013
FILE NO. 1313














STATE OF NORTH DAKOTA

BEFORE ME, the undersigned authority, on this _____ day of _____, 2012, personally appeared _____, known to me to be the person whose name is subscribed to the foregoing instrument, acknowledged to me that he executed the same for the purposes and consideration therein expressed.

WITNESSES

I, _____, a Notary Public in and for the State of North Dakota, do hereby certify that _____ is a duly qualified person to execute the foregoing instrument.

NOTARY PUBLIC
















































CHANDLER FIELD SUBDIVISION

SITUATED IN THE SOUTH 1/2 OF SECTION 21,
TOWNSHIP 154 NORTH, RANGE 101 WEST, 5TH PRINCIPAL MERIDIAN,
IN THE CITY OF WILLISTON, WILLIAMS COUNTY, NORTH DAKOTA

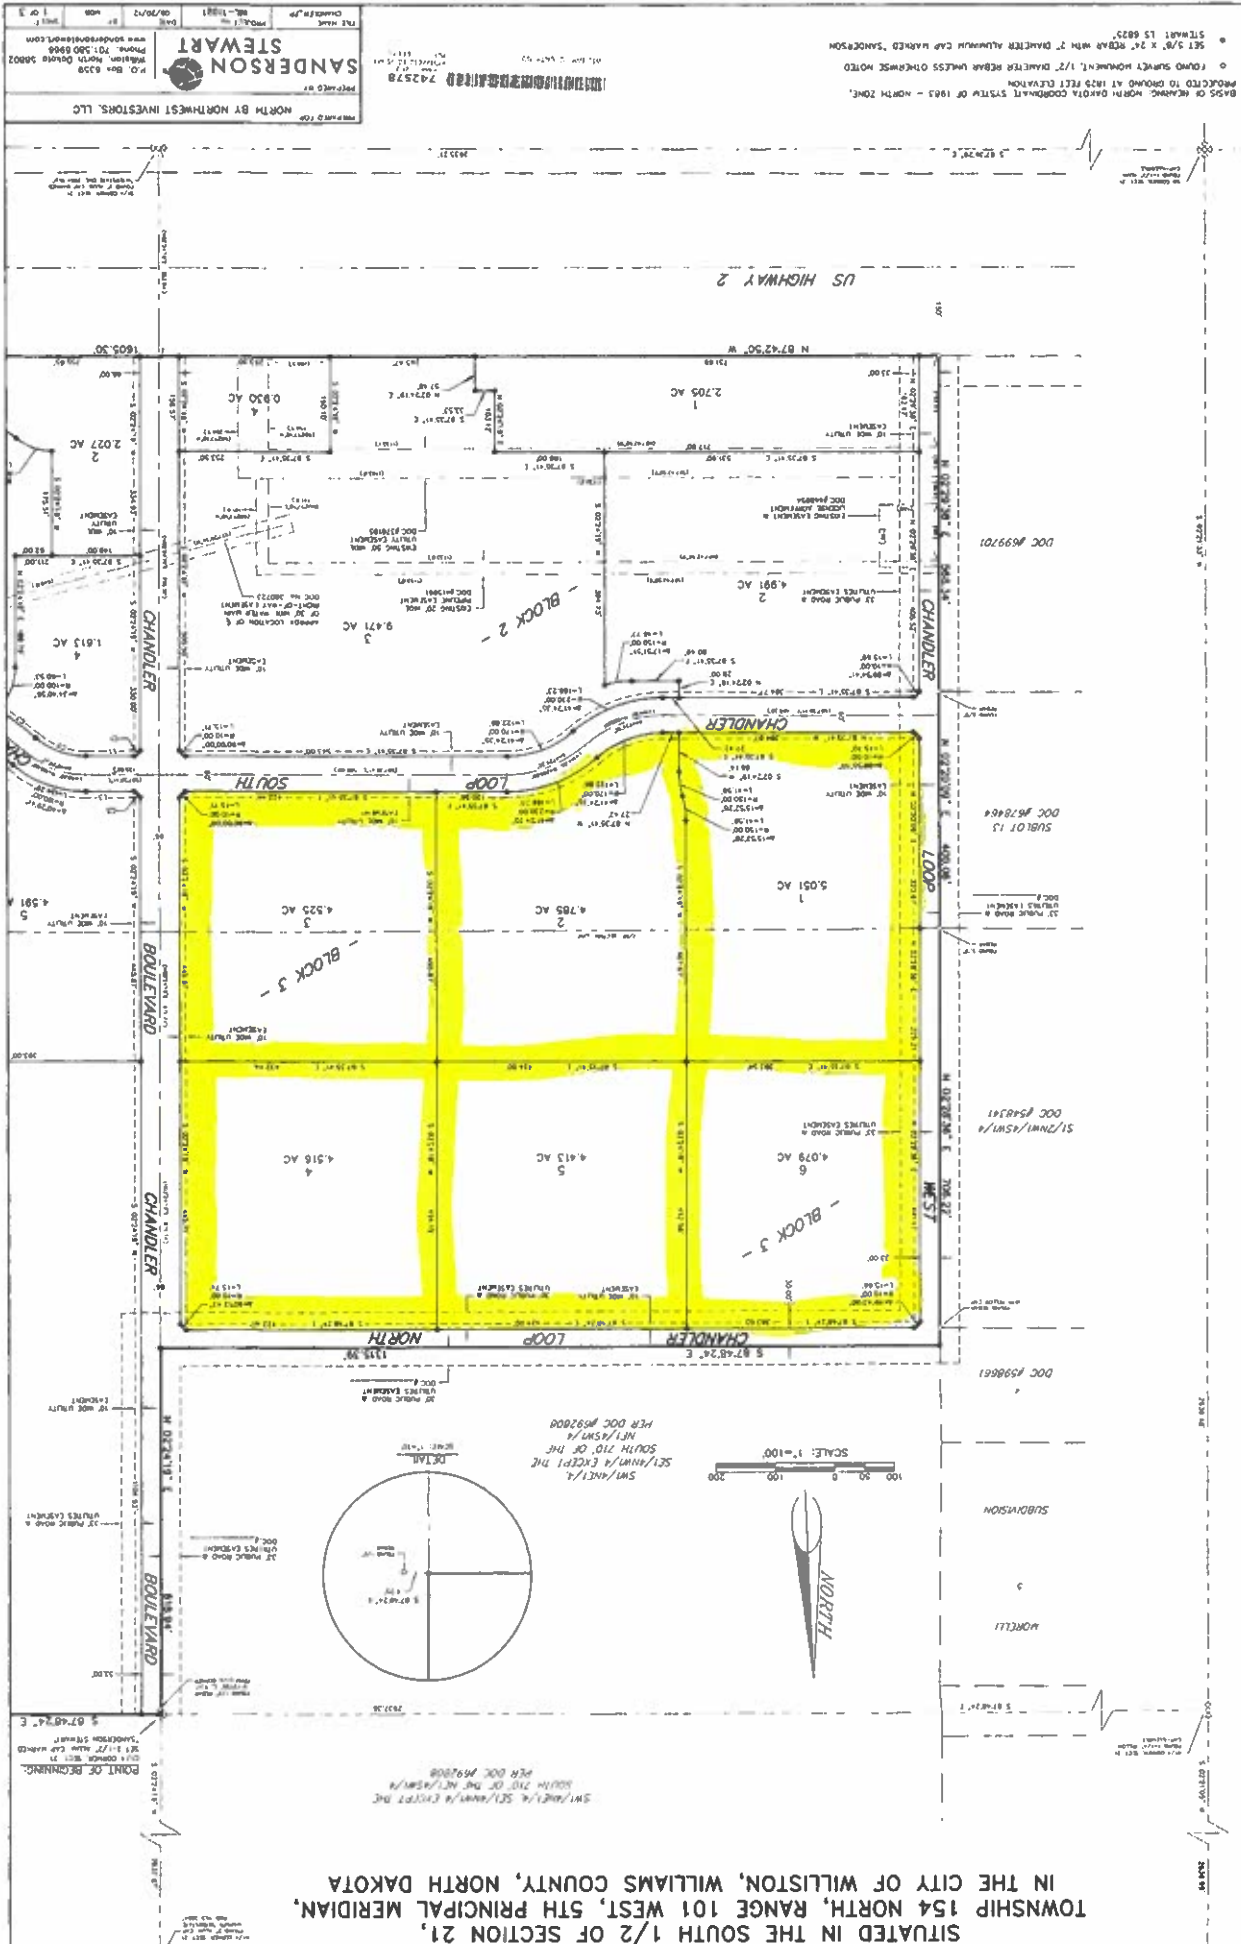


CHANDLER FIELD SUBDIVISION

SITUATED IN THE SOUTH 1/2 OF SECTION 21,
TOWNSHIP 154 NORTH, RANGE 101 WEST, 5TH PRINCIPAL MERIDIAN,
IN THE CITY OF WILLISTON, WILLIAMS COUNTY, NORTH DAKOTA





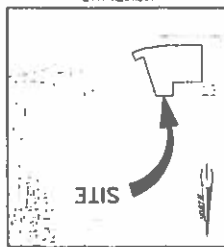


NOT TO SCALE

LOCATION MAP

SCALE: 1"=100'

NORTH

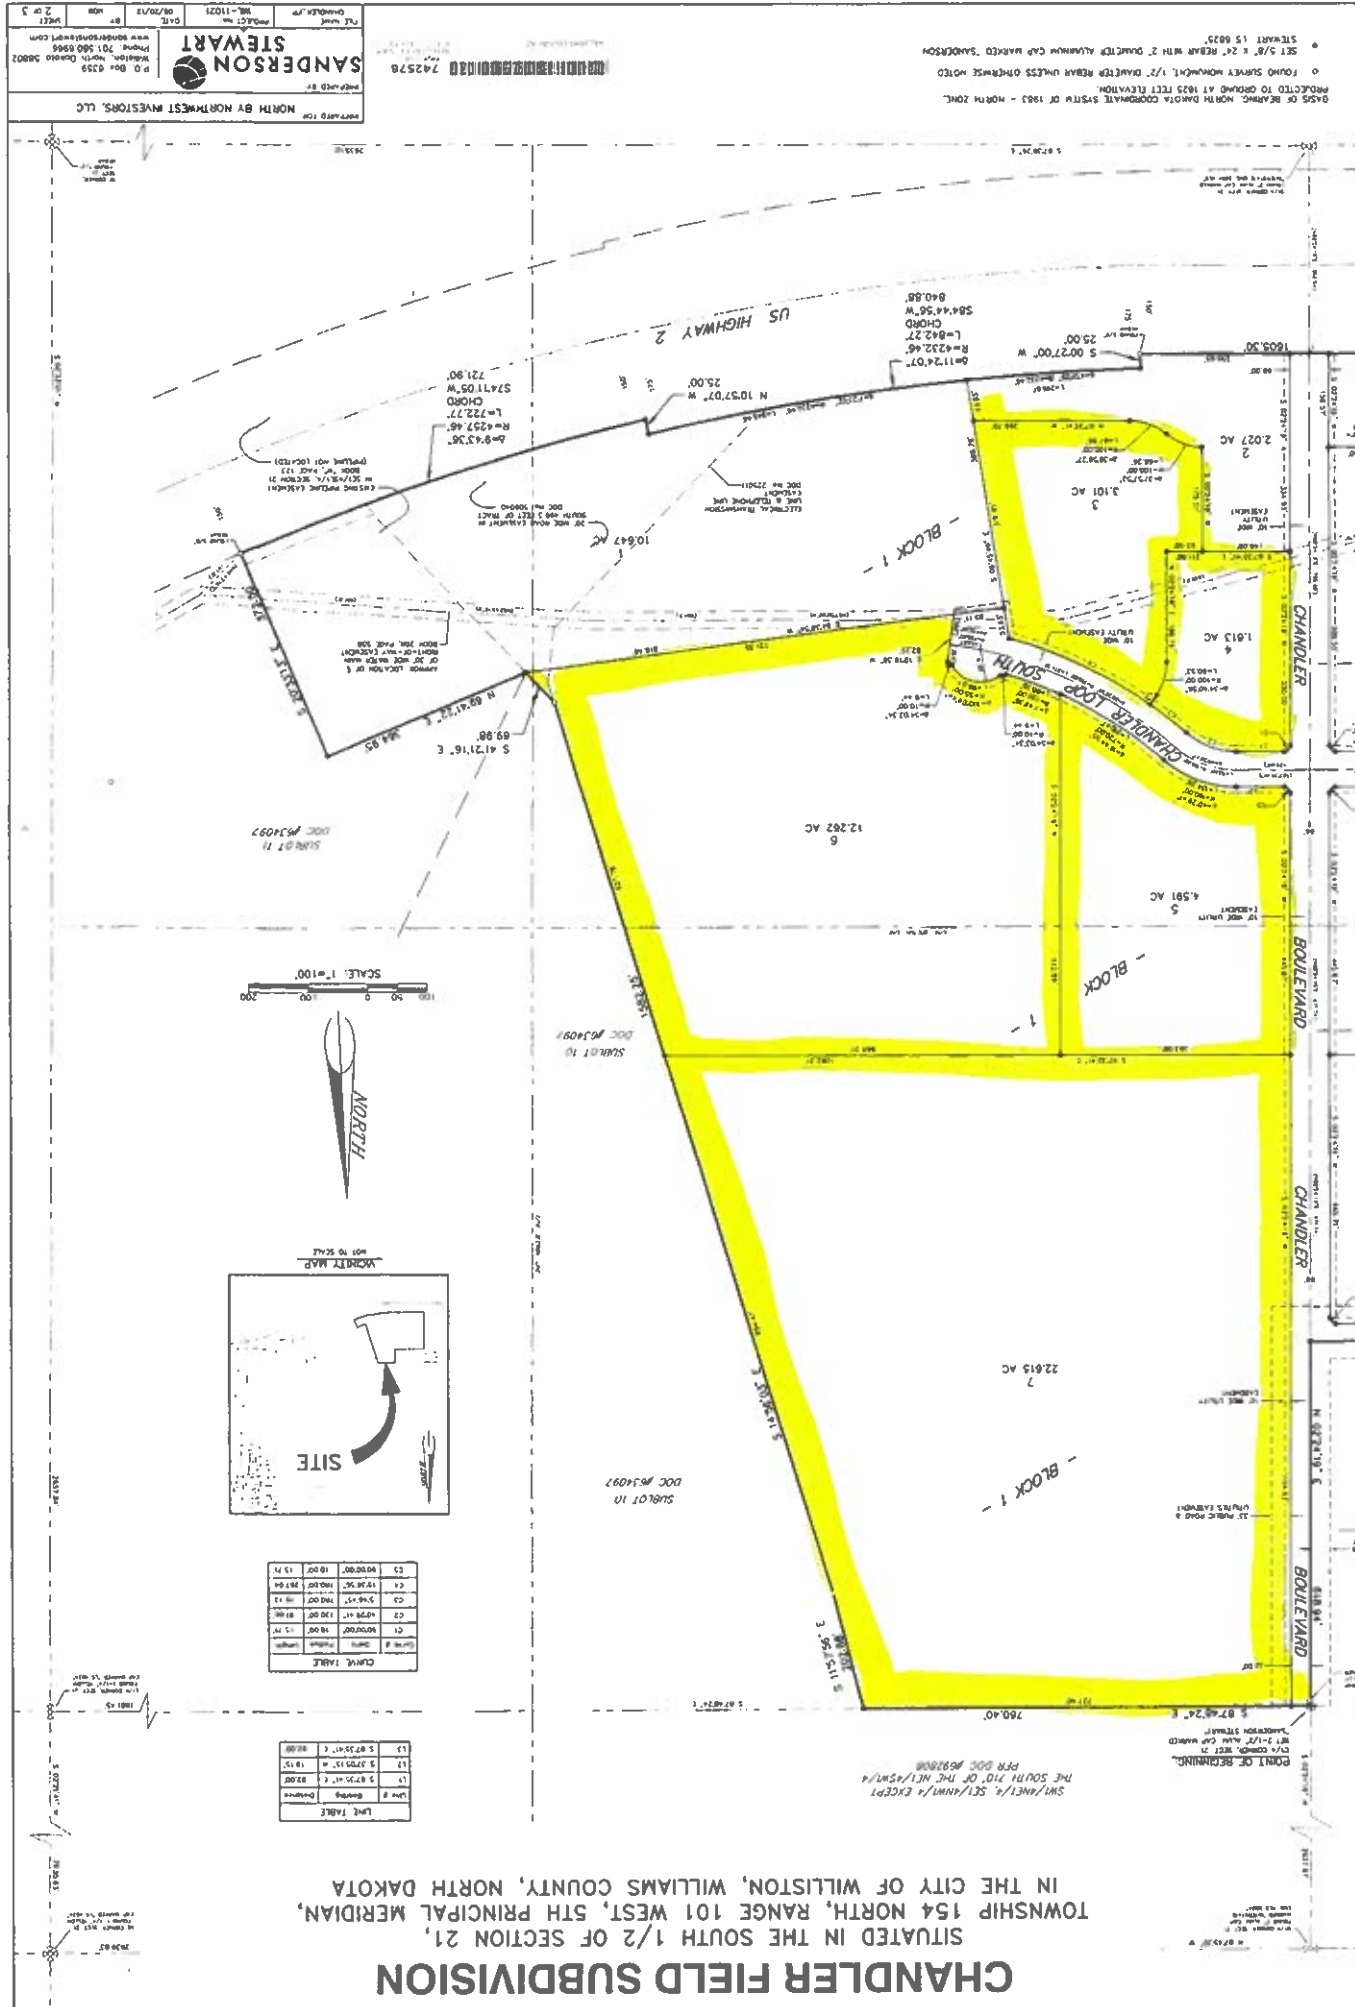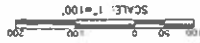


SANDERSON STEWART
NORTH BY NORTHWEST INVESTORS, LLC
P.O. Box 6339
Williston, North Dakota 58802
Phone 701.580.6946
www.sanderstewart.com

0455 OF BEARING, NORTH DAKOTA COORDINATE SYSTEM OF 1983 - NORTH ZONE.
PROJECTED TO GROUND AT 1023 FEET ELEVATION.
0 FOUND SURVEY MONUMENT, 1/2" DIAMETER REBAR UNLESS OTHERWISE NOTED.
SET 5/8" x 24" REBAR WITH 2" DIAMETER ALUMINUM CAP MARKED 'SANDERSON'

CH/

LOCATED IN THE SOUTH 1/2 OF SECTION 21, TOWNSHIP 154 NORTH, RANGE 101 WEST
5TH PRINCIPAL MERIDIAN CITY OF WILLISTON, WILLIAMS COUNTY, NORTH DAKOTA

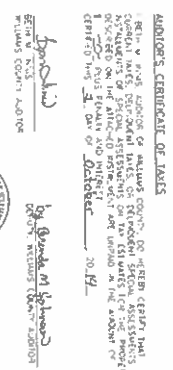

