


1ST FL TOTAL AREA
9,000 sf ±

Exhibit A

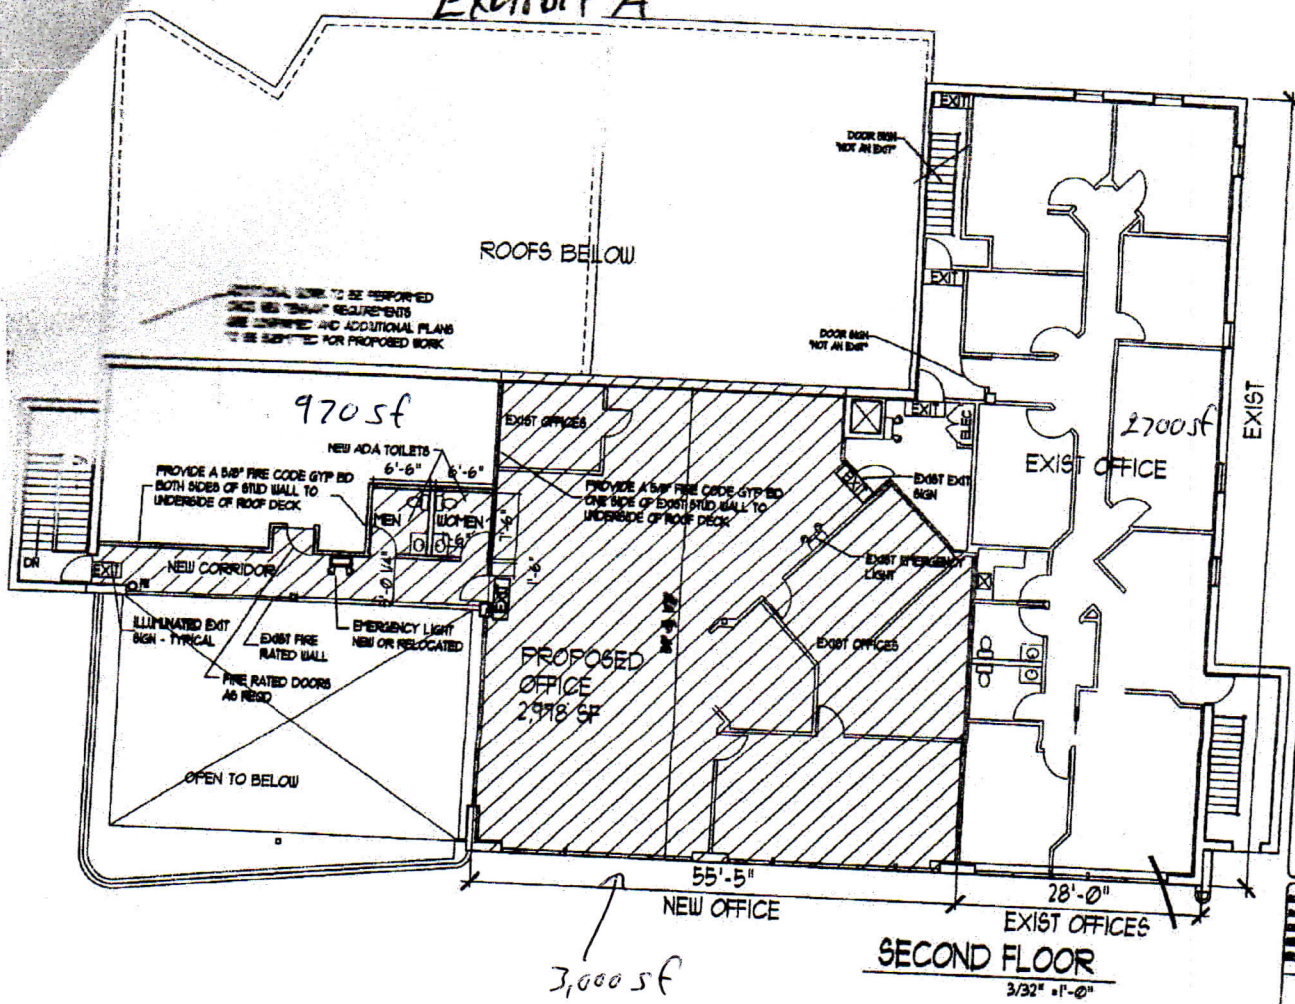


 WEST SPRINGFIELD, MA

SECOND FLOOR
 PLAN

Scale:	3/32" = 1'-0"
Date:	08-18-08

A-3

6,670 sf ± 2nd floor


Zbigniew Lewandowicz
 Registered Architect
 MA REG. # 97007
 CT REG. # 7862
 102 East Street
 Southampton, MA 01070

EXISTING BUILDING
 RENOVATIONS
 1600 RIVERDALE STREET
 WEST SPRINGFIELD, MA

PRELIMINARY
 BASEMENT PLAN

SCALE	3/8" = 1'-0"
DATE	02/04/08
DESIGNER	ZL
CHECKED	
DATE	

PA-1

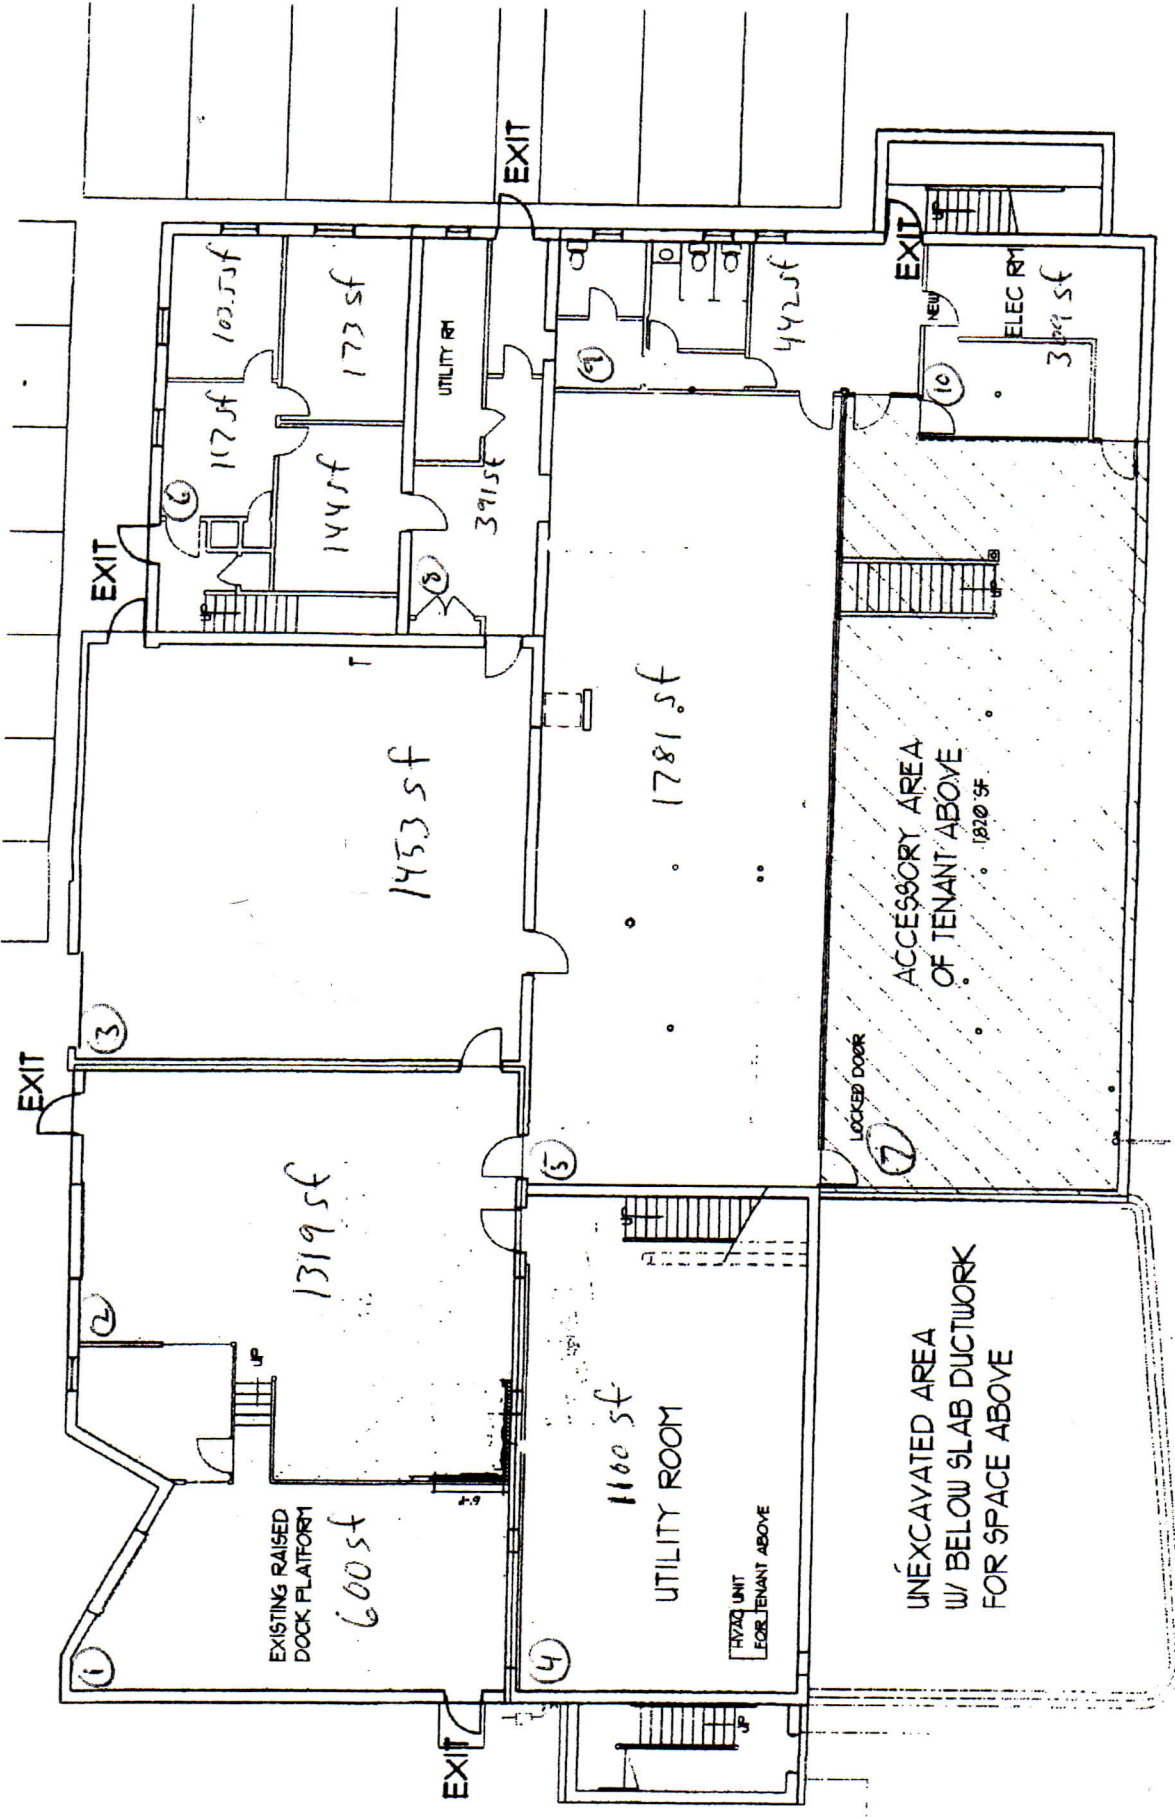

BSMNT TOTAL AREA 10,550 SF

5/7/11 Rooms are Numbered on This Plan for ease of reference.