


REVISIONS

LOT 65 ST NAME COR. PERPLS C5H 683E
 LOT 42/43 DIV PER, SUB-DIV, C. SH. 94-243

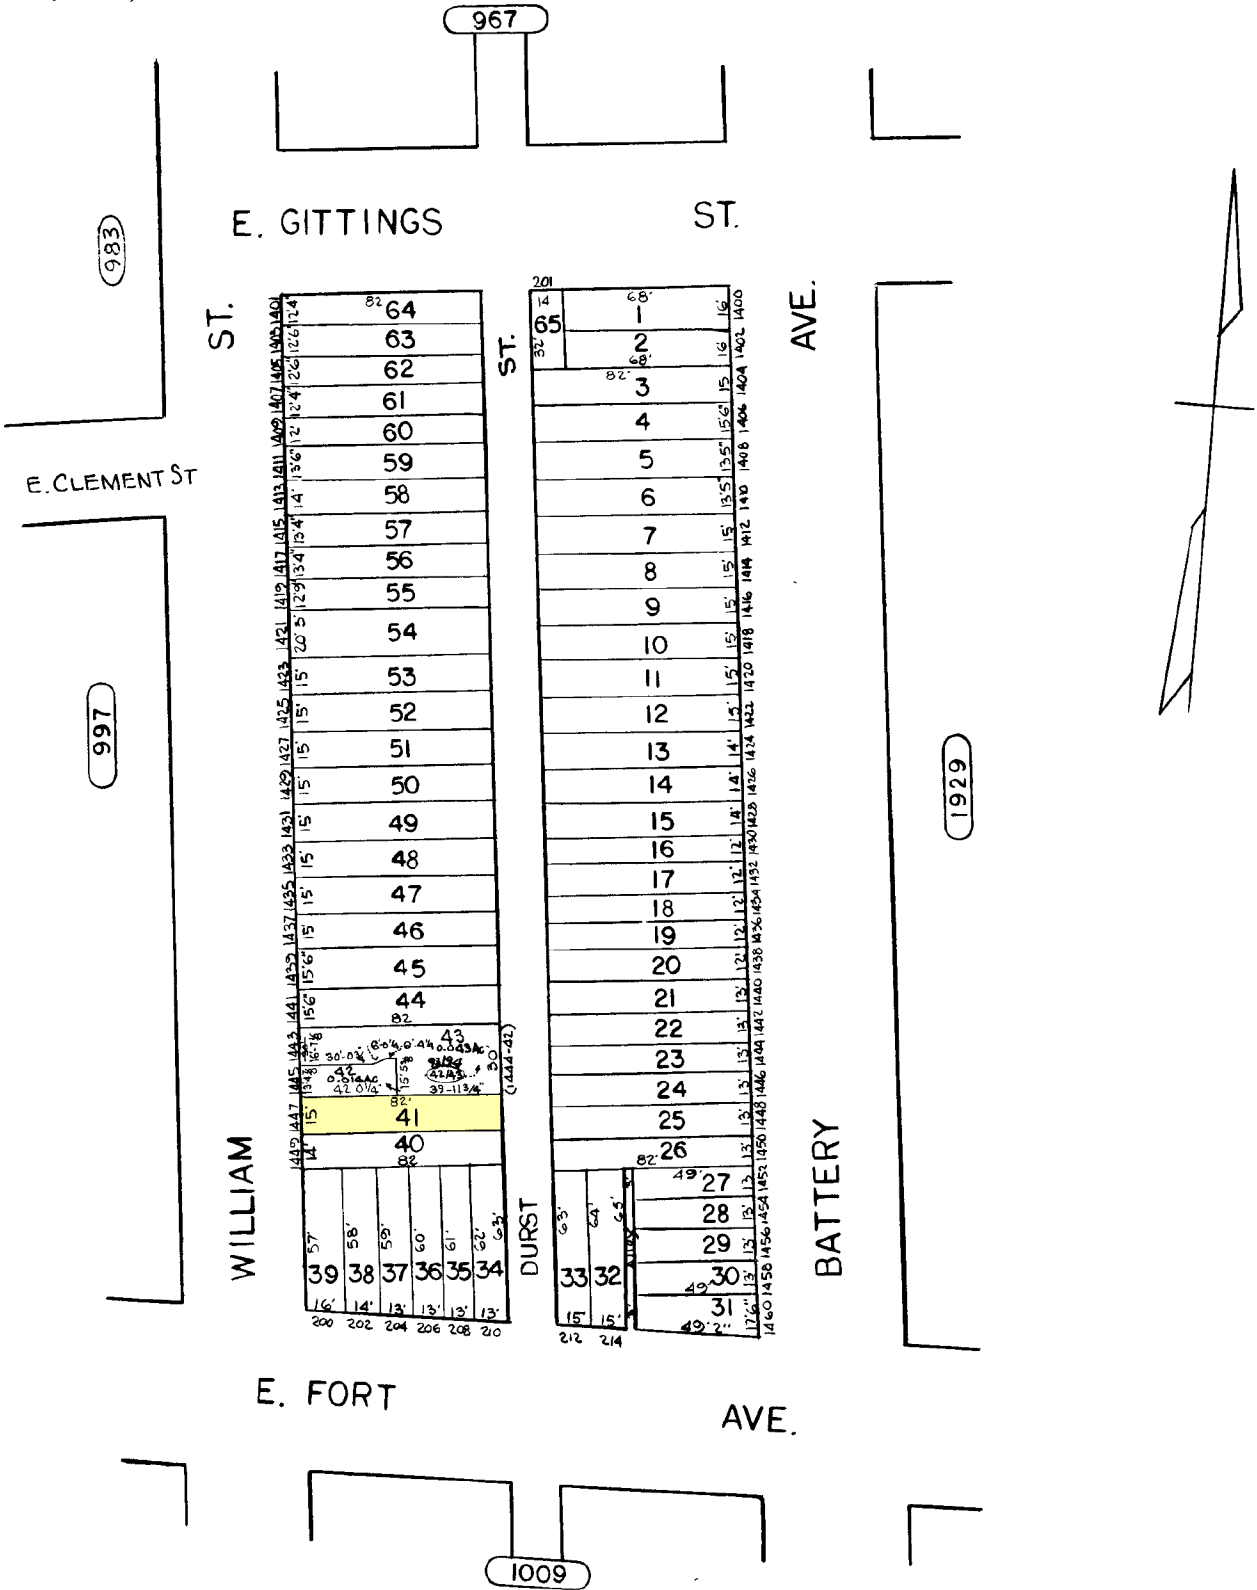

TRACED BY R. KLAGES
 LETTERED BY R. K.
 CHECKED BY

NOTICE
 THIS IS A REAL PROPERTY PLAT AS PROVIDED FOR UNDER ARTICLE 76(d) OF THE CITY CHARTER IT IS COMPILED FROM TITLE AND OTHER SOURCES AND IS NOT AN AUTHENTIC SURVEY.

CITY OF BALTIMORE
 DEPARTMENT OF PUBLIC WORKS

PROPERTY LOCATION DIVISION
 WARD **24** SECTION **4**
 BLOCK **998**

SCALE 1" = 50' DATE FEBRUARY 1967