
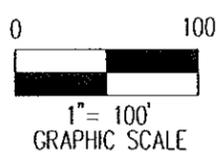


CURVE TABLE						
CURVE	DELTA	LENGTH	RADIUS	TANGENT	CHORD	CHORD BEARING
C1	7°34'02"	38.22'	289.36'	19.14'	38.19'	S 81°48'08" W
C2	18°08'50"	225.68'	712.52'	113.79'	224.74'	N 85°20'26" W
C3	13°28'18"	108.46'	461.29'	54.48'	108.21'	N 83°00'10" W

LINE TABLE		
LINE	BEARING	DISTANCE
L1	S 06°04'39" E	36.81'
L2	S 30°13'54" E	29.89'
L3	S 85°35'09" W	49.41'
L4	N 76°16'01" W	100.57'

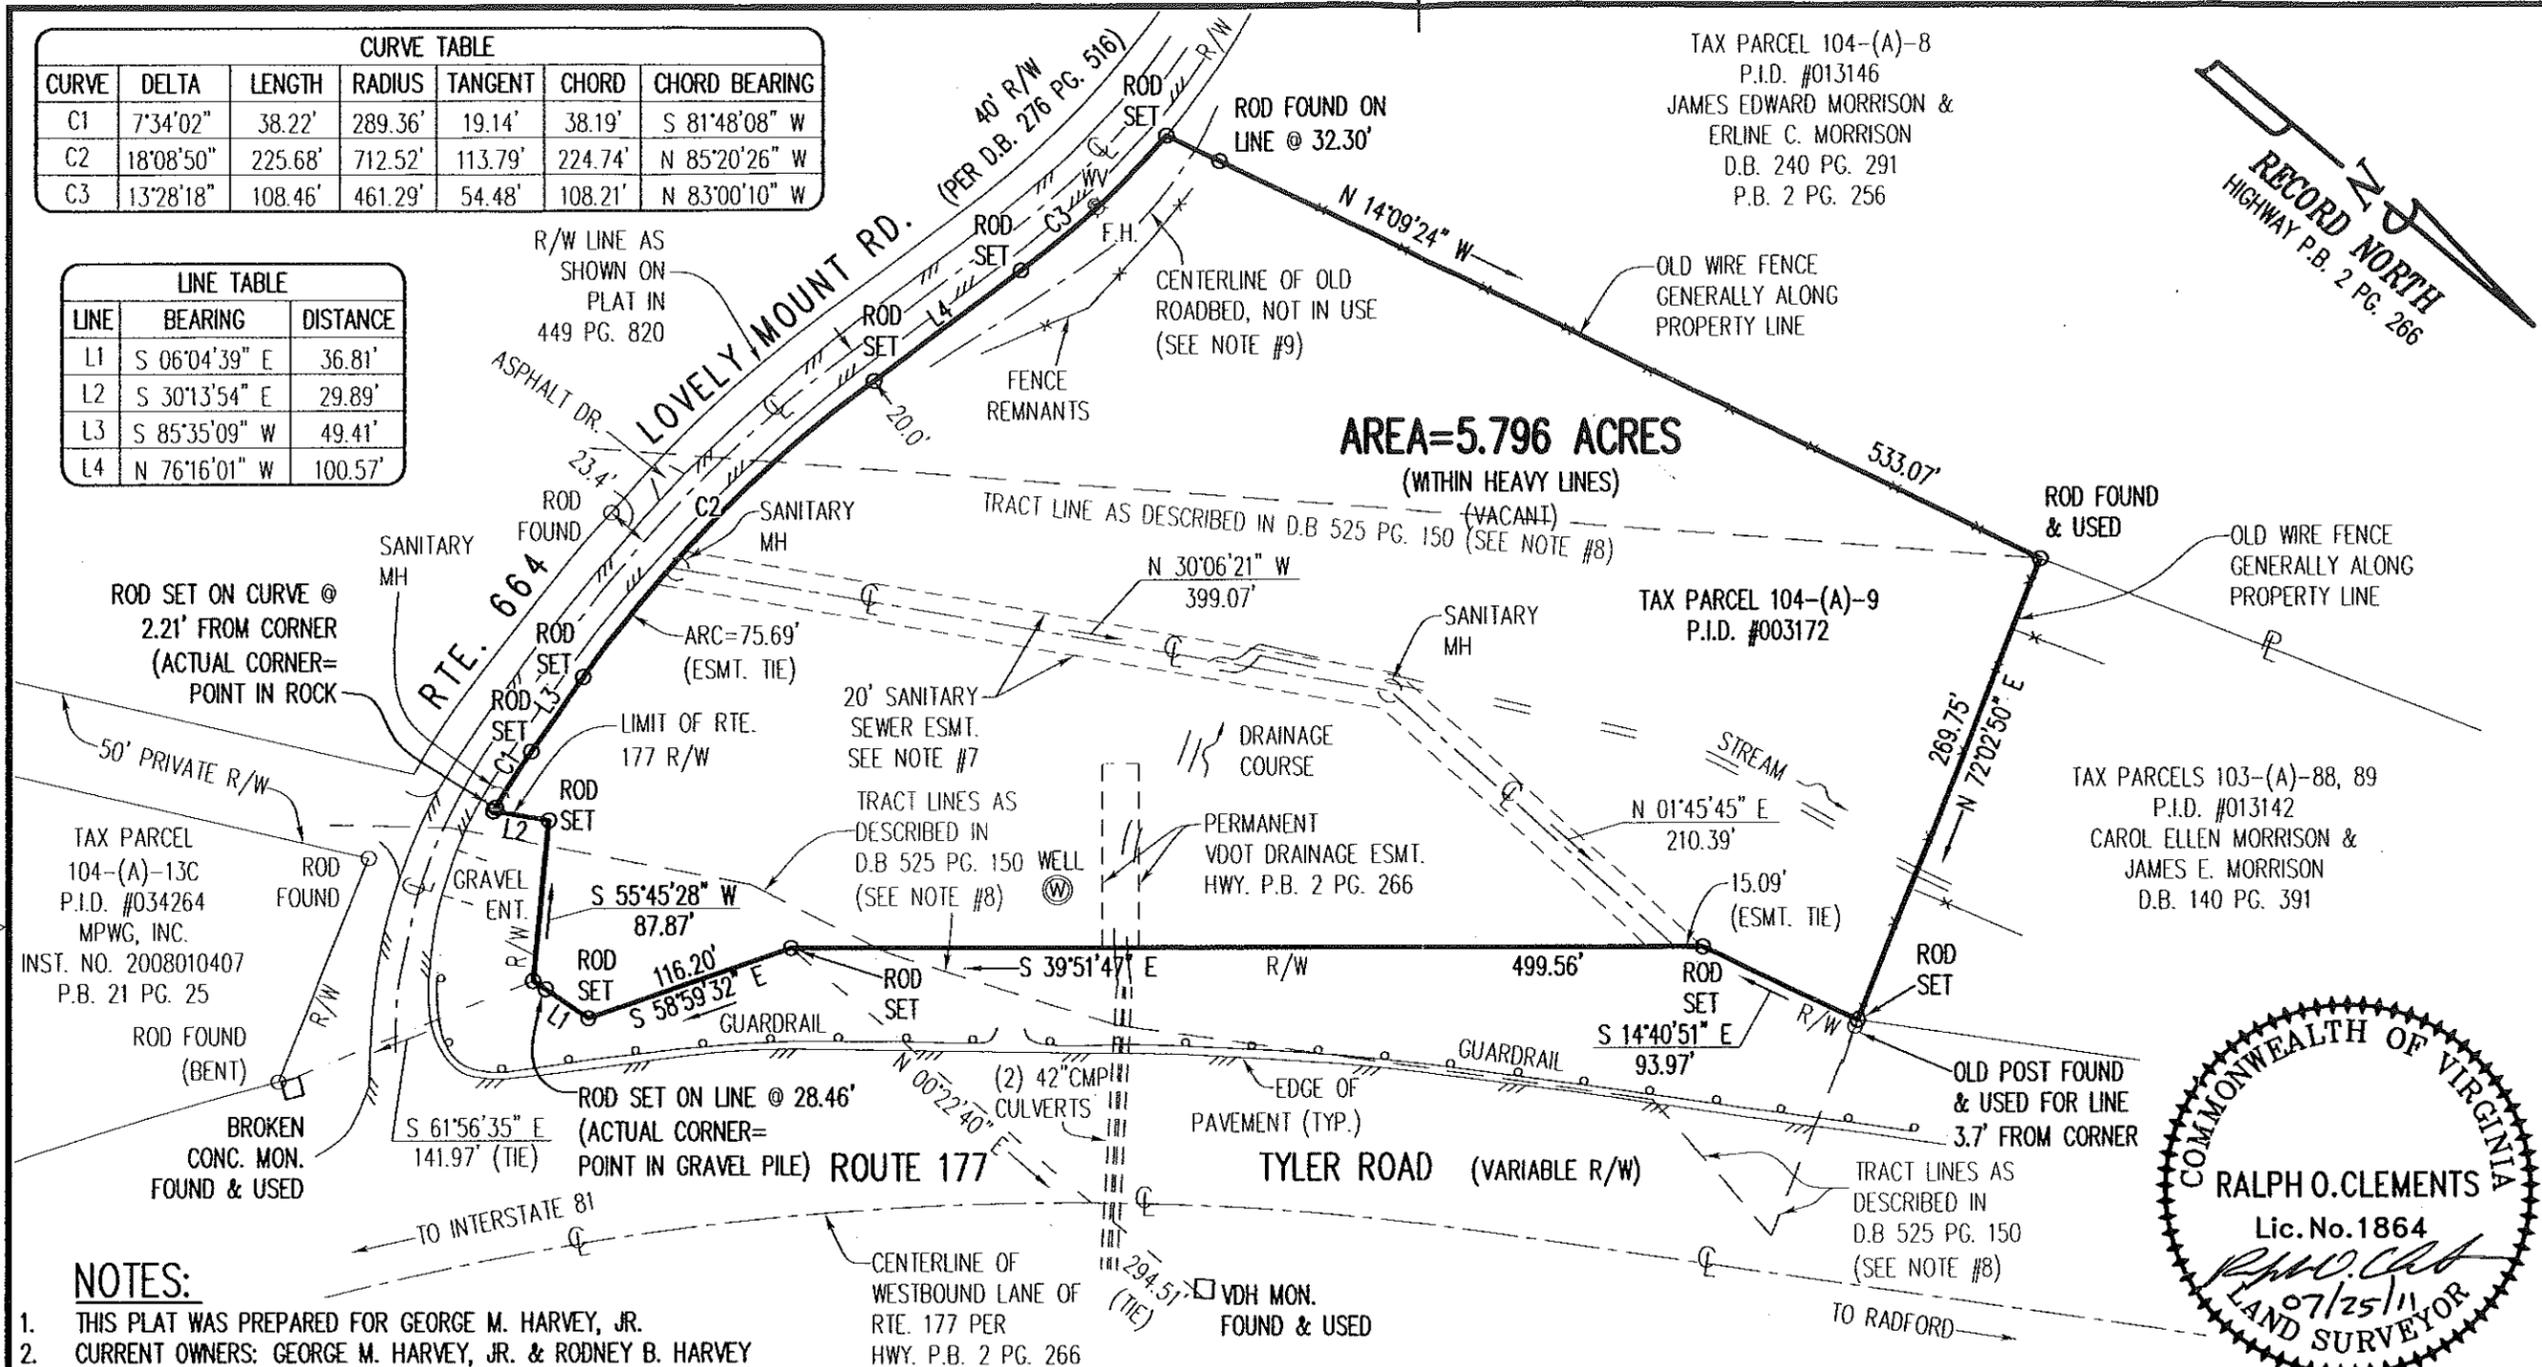

**PLAT OF SURVEY OF**  
**TAX PARCEL 104-(A)-9**  
SITUATED AT THE INTERSECTION OF  
**ROUTE 177 & ROUTE 664**  
RINER MAGISTERIAL DISTRICT  
MONTGOMERY COUNTY, VIRGINIA

**GAY AND NEEL, INC.**  
CIVIL ENGINEERING  
LANDSCAPE ARCHITECTURE  
SURVEYING  
1260 Radford Street  
Christiansburg, Virginia 24073  
Phone: (540) 381-6011 Fax: (540) 381-2773  
Email: info@gayandneel.com

Plat of Survey of  
**Tax Parcel 104-(A)-9**  
Sited at the Intersection of  
**Route 177 & Route 664**  
Riner Magisterial District  
Montgomery County, Virginia

REVISED:

DESIGNED/CALC.:	MTM
CHECKED:	Re
DRAWN:	MTM
SCALE:	1"=100'
DATE:	07/25/11
JOB NO.	2288.0
SHEET	1 OF 1

X:\Drawings\SURVEY\Drawings\Plats\2288\_PLAT.dwg, PLAT 11 x 17, 7/25/2011 5:03:44 PM, mmm, \SERVER-04\Canon IR6500 PCL5e, 1:1