


FLOOR FINISH LEGEND

	VT-1 2"x12"x18" VARIOUS TONE EXCELON VCT IMPERIAL TEXTURE 5911 CLASSIC WHITE		GL-1 "AMERICAN CLEAN" (AN AMERSONS COMPANY) TRAD. GRANITE LOOK 8"x8" THICK 12001 BLACK TILES
	VT-2 2"x12"x18" VARIOUS TONE EXCELON BLACK (FINISHED BY REVCO)		CPT-1 STRAITON COMMERCIAL CARPET STRUCTURES 600208 WITH STANDARD ACTION BLACK COLOR FLAME TONES 600208 INSIDE 3/8" THICK 5'0003 BLACK CARPOT 600208 INSIDE 3/8" THICK 5'0003 BLACK CARPOT PAD ADHESIVE STRAITON B1000 W/ 3/32 V-NOTCH TROUPEL SEAM SEALER B1000.
	VT-3 2"x12"x18" VARIOUS TONE EXCELON BLUE (FINISHED BY REVCO)		SV-1 CLASSIC CORON COMMERCIAL SHEET FLOORING VARIOUS TONE BEIGE 165111 STROKE
	VT-4 2"x12"x18" VARIOUS TONE EXCELON VCT IMPERIAL TEXTURE 5912 GERARDUM		RUBBER BASE, BLACK 1/2" THICK x 4" HIGH COVE STYLE AT RESILIENT FLOORING. FLAT CARPET STYLE AT CARPETING.

GENERAL NOTES

- CONTRACTOR TO INSTALL WHITE TILES (VT-1) IN ALL AREAS EXCEPT WHERE NOTED OTHERWISE. TILES TO BE REMOVED AND REPLACED W/ BLACK & BLUE (VT-2 & VT-3) TILES BY CONTRACTOR AFTER BELIEVING HAS BEEN INSTALLED BY REVCO. COORDINATE AS NEEDED.
- ACCENT TILES ARE TO ALIGN WITH TILE GRID FOR ARE & OFFSET FROM GRID AS SHOWN ON FLOOR FINISH PLAN.
- VNTL TILE SHALL MEET REQUIREMENTS OF D202X18, COMPOSITION (NON-ABSORBENT).
- INSTALL CARPET IN PHARMACY & SHEET VINYL SPECIFICATIONS.
- PROVIDE RUBBER BASE AS FOLLOWS: BLACK, RESILIENT FLOORING & FLAT STYLE WITH CARPET SHEET A- FOR FUTURE DEVIATIONS.
- SEE ALSO FINISH AND COLOR SCHEDULES ON SHEET A- FOR FUTURE DEVIATIONS.

VT-2
VT-3
TYPICAL BLACK AND BLUE VARIOUS TONE EXCELON TILE INSERT PATTERN. TILES TO BE INSTALLED AFTER INSTALLATION OF FIXTURES. LOCATIONS AS DIRECTED BY REVCO PERSONNEL.

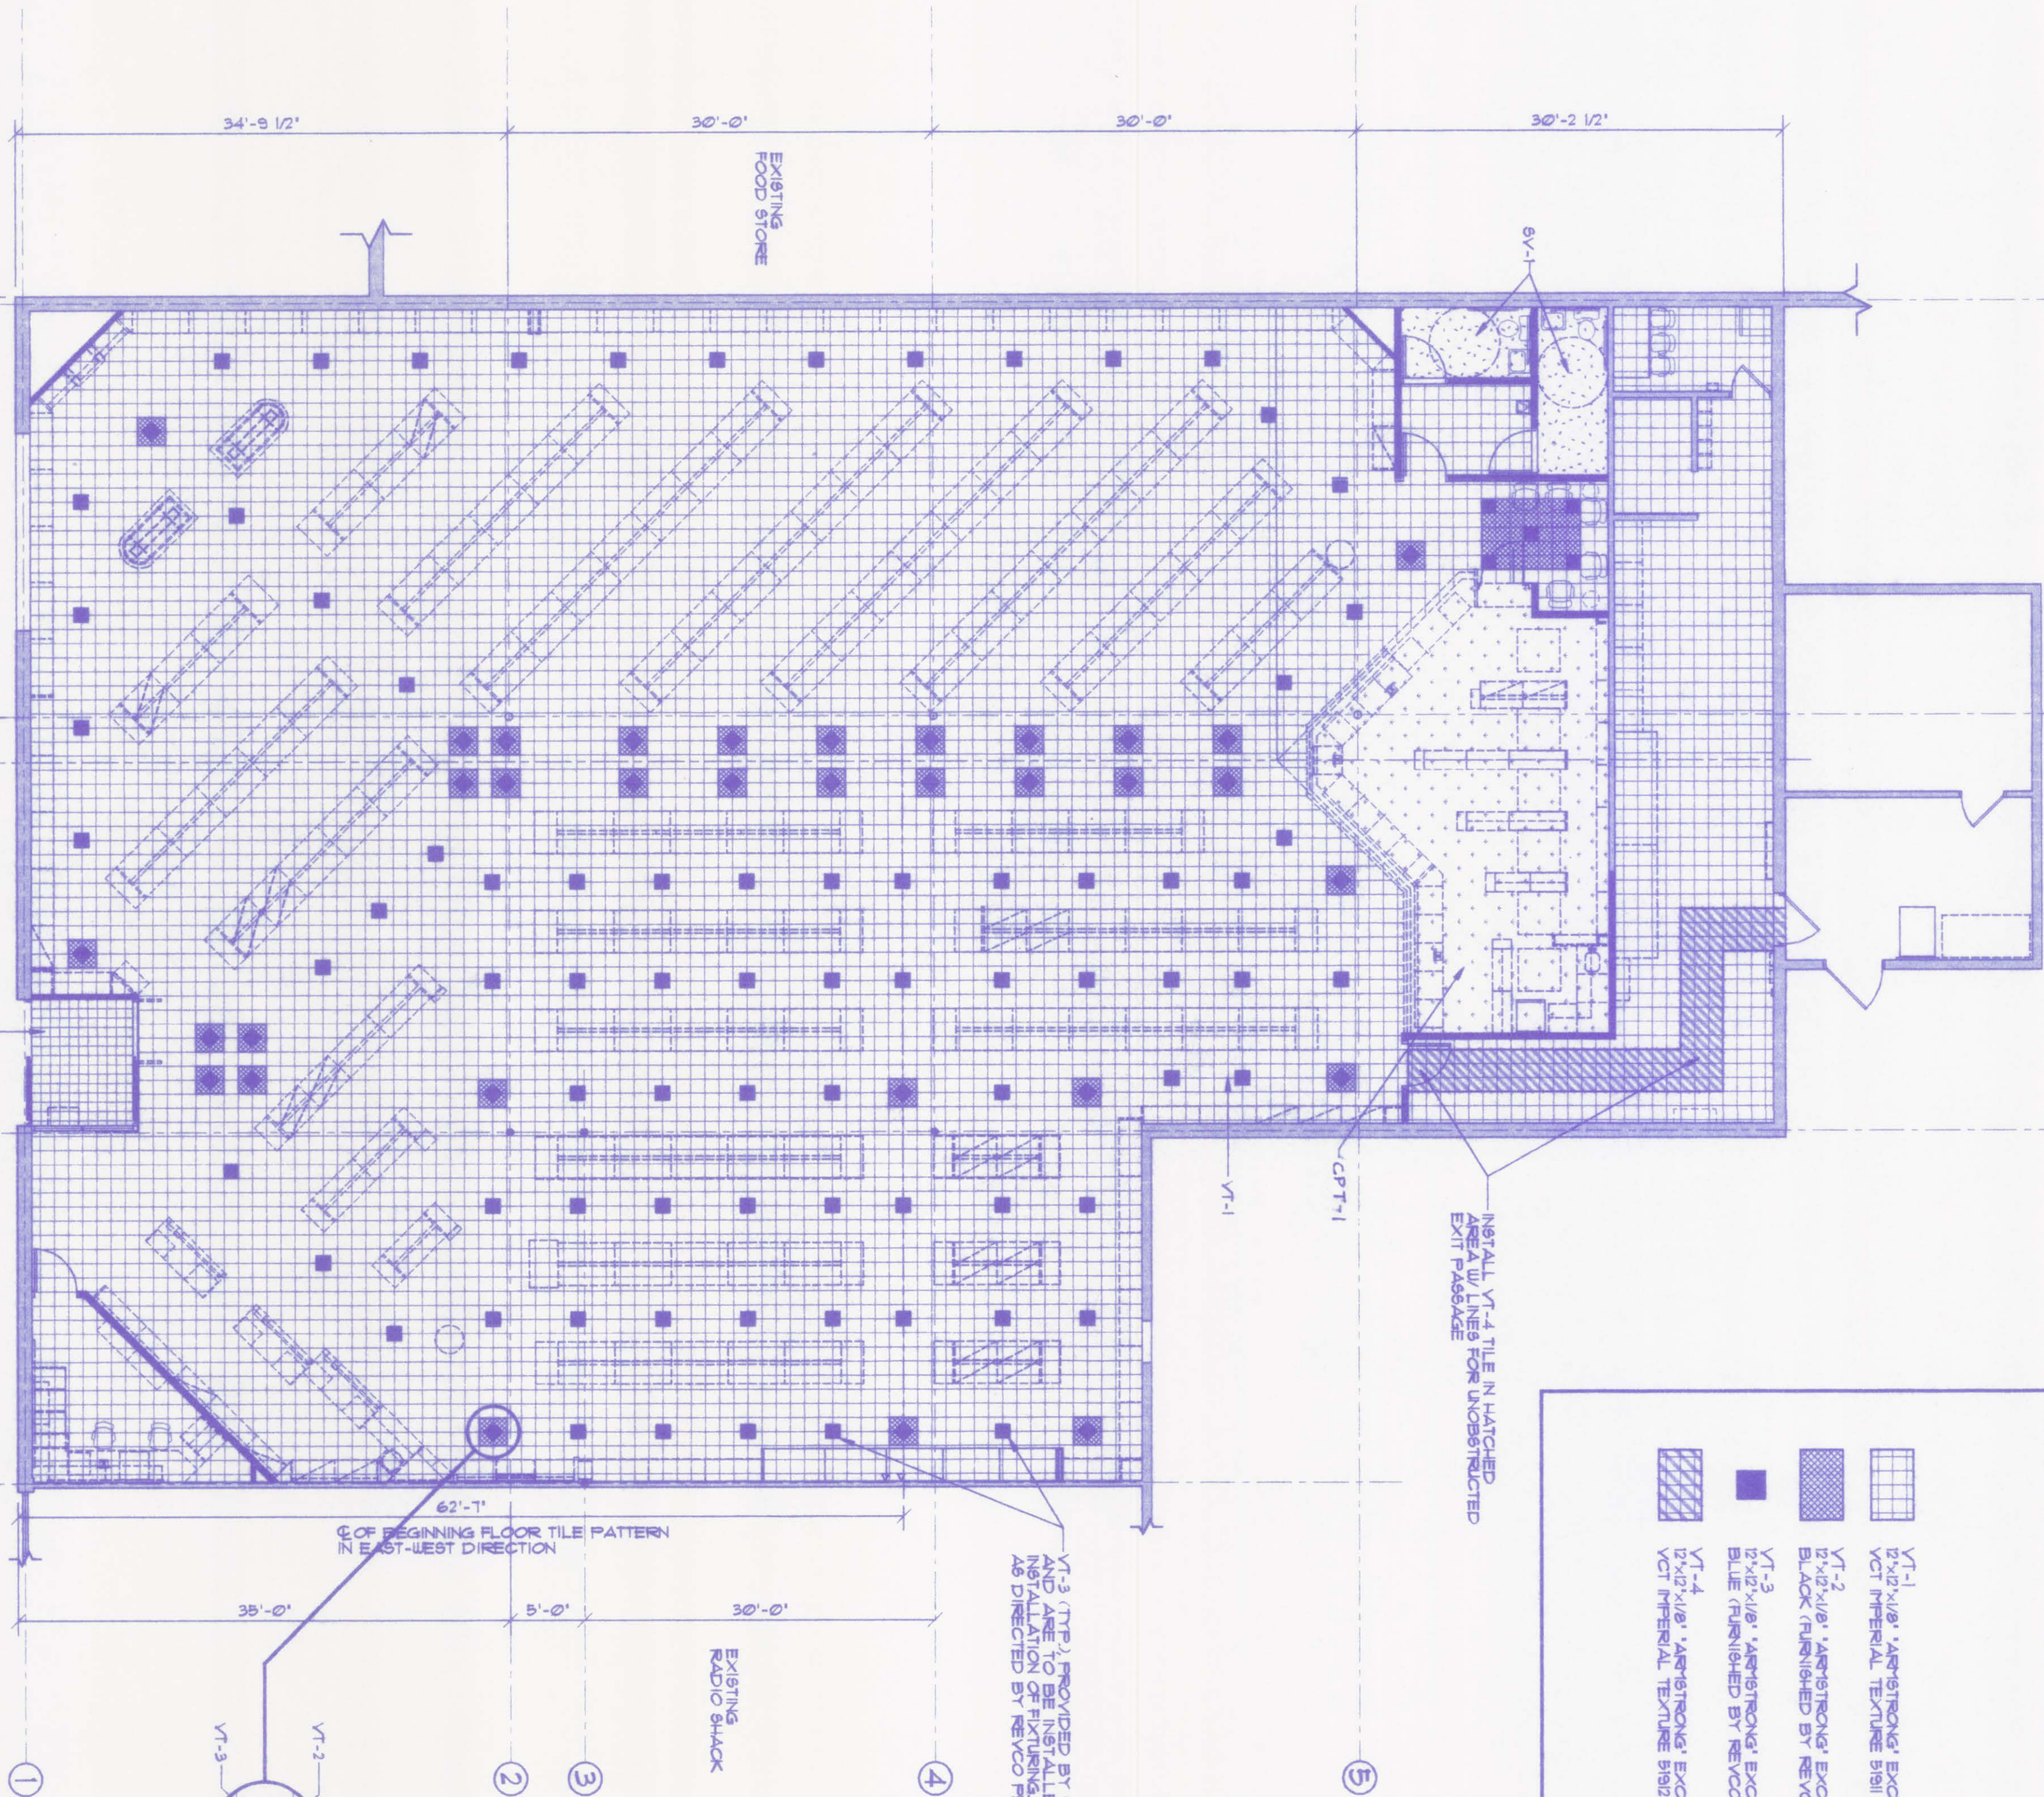

REMODELED FINISH FLOOR TILE PLAN


1/8" = 1'-0"

Revco

1525 ENTERPRISE PARKWAY WILMINGTON, OHIO 44087 216-425-9011

REVCO FACILITY EXPANSION
REVCO STORE #3098
1523 ROMBACK AVE.
WILMINGTON, OHIO 45177

APPLEBROOK
DESIGN

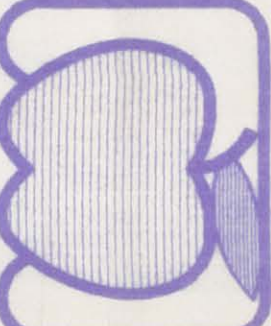

30275 Bantickow Road
Building A Suite 1
Solon, Ohio 44139
(216) 488-9300
FAX (216) 488-9302

DRAWN	J.M. A.G. S.G.
CHECKED	S.G. I.R.
DATE	1-9-87
SCALE	AS NOTED
JOB NO.	15998

PROGRESS

JAN 7 1987

OF PRINT SHEETS

REVISIONS	BY