




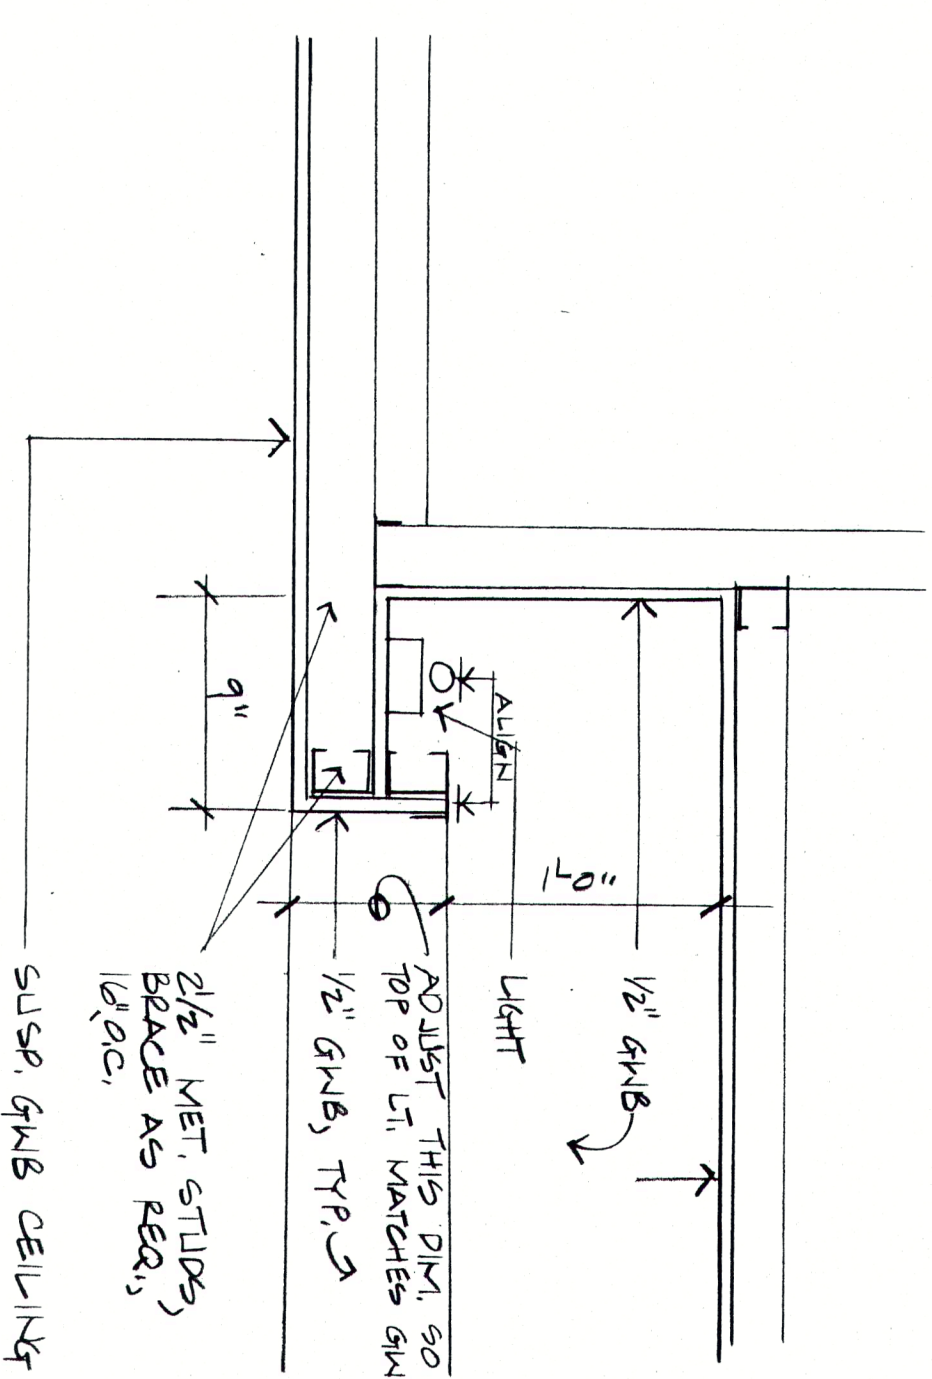

3 SECTION DETAIL @ COVE LIGHT
1/2" = 1'-0"

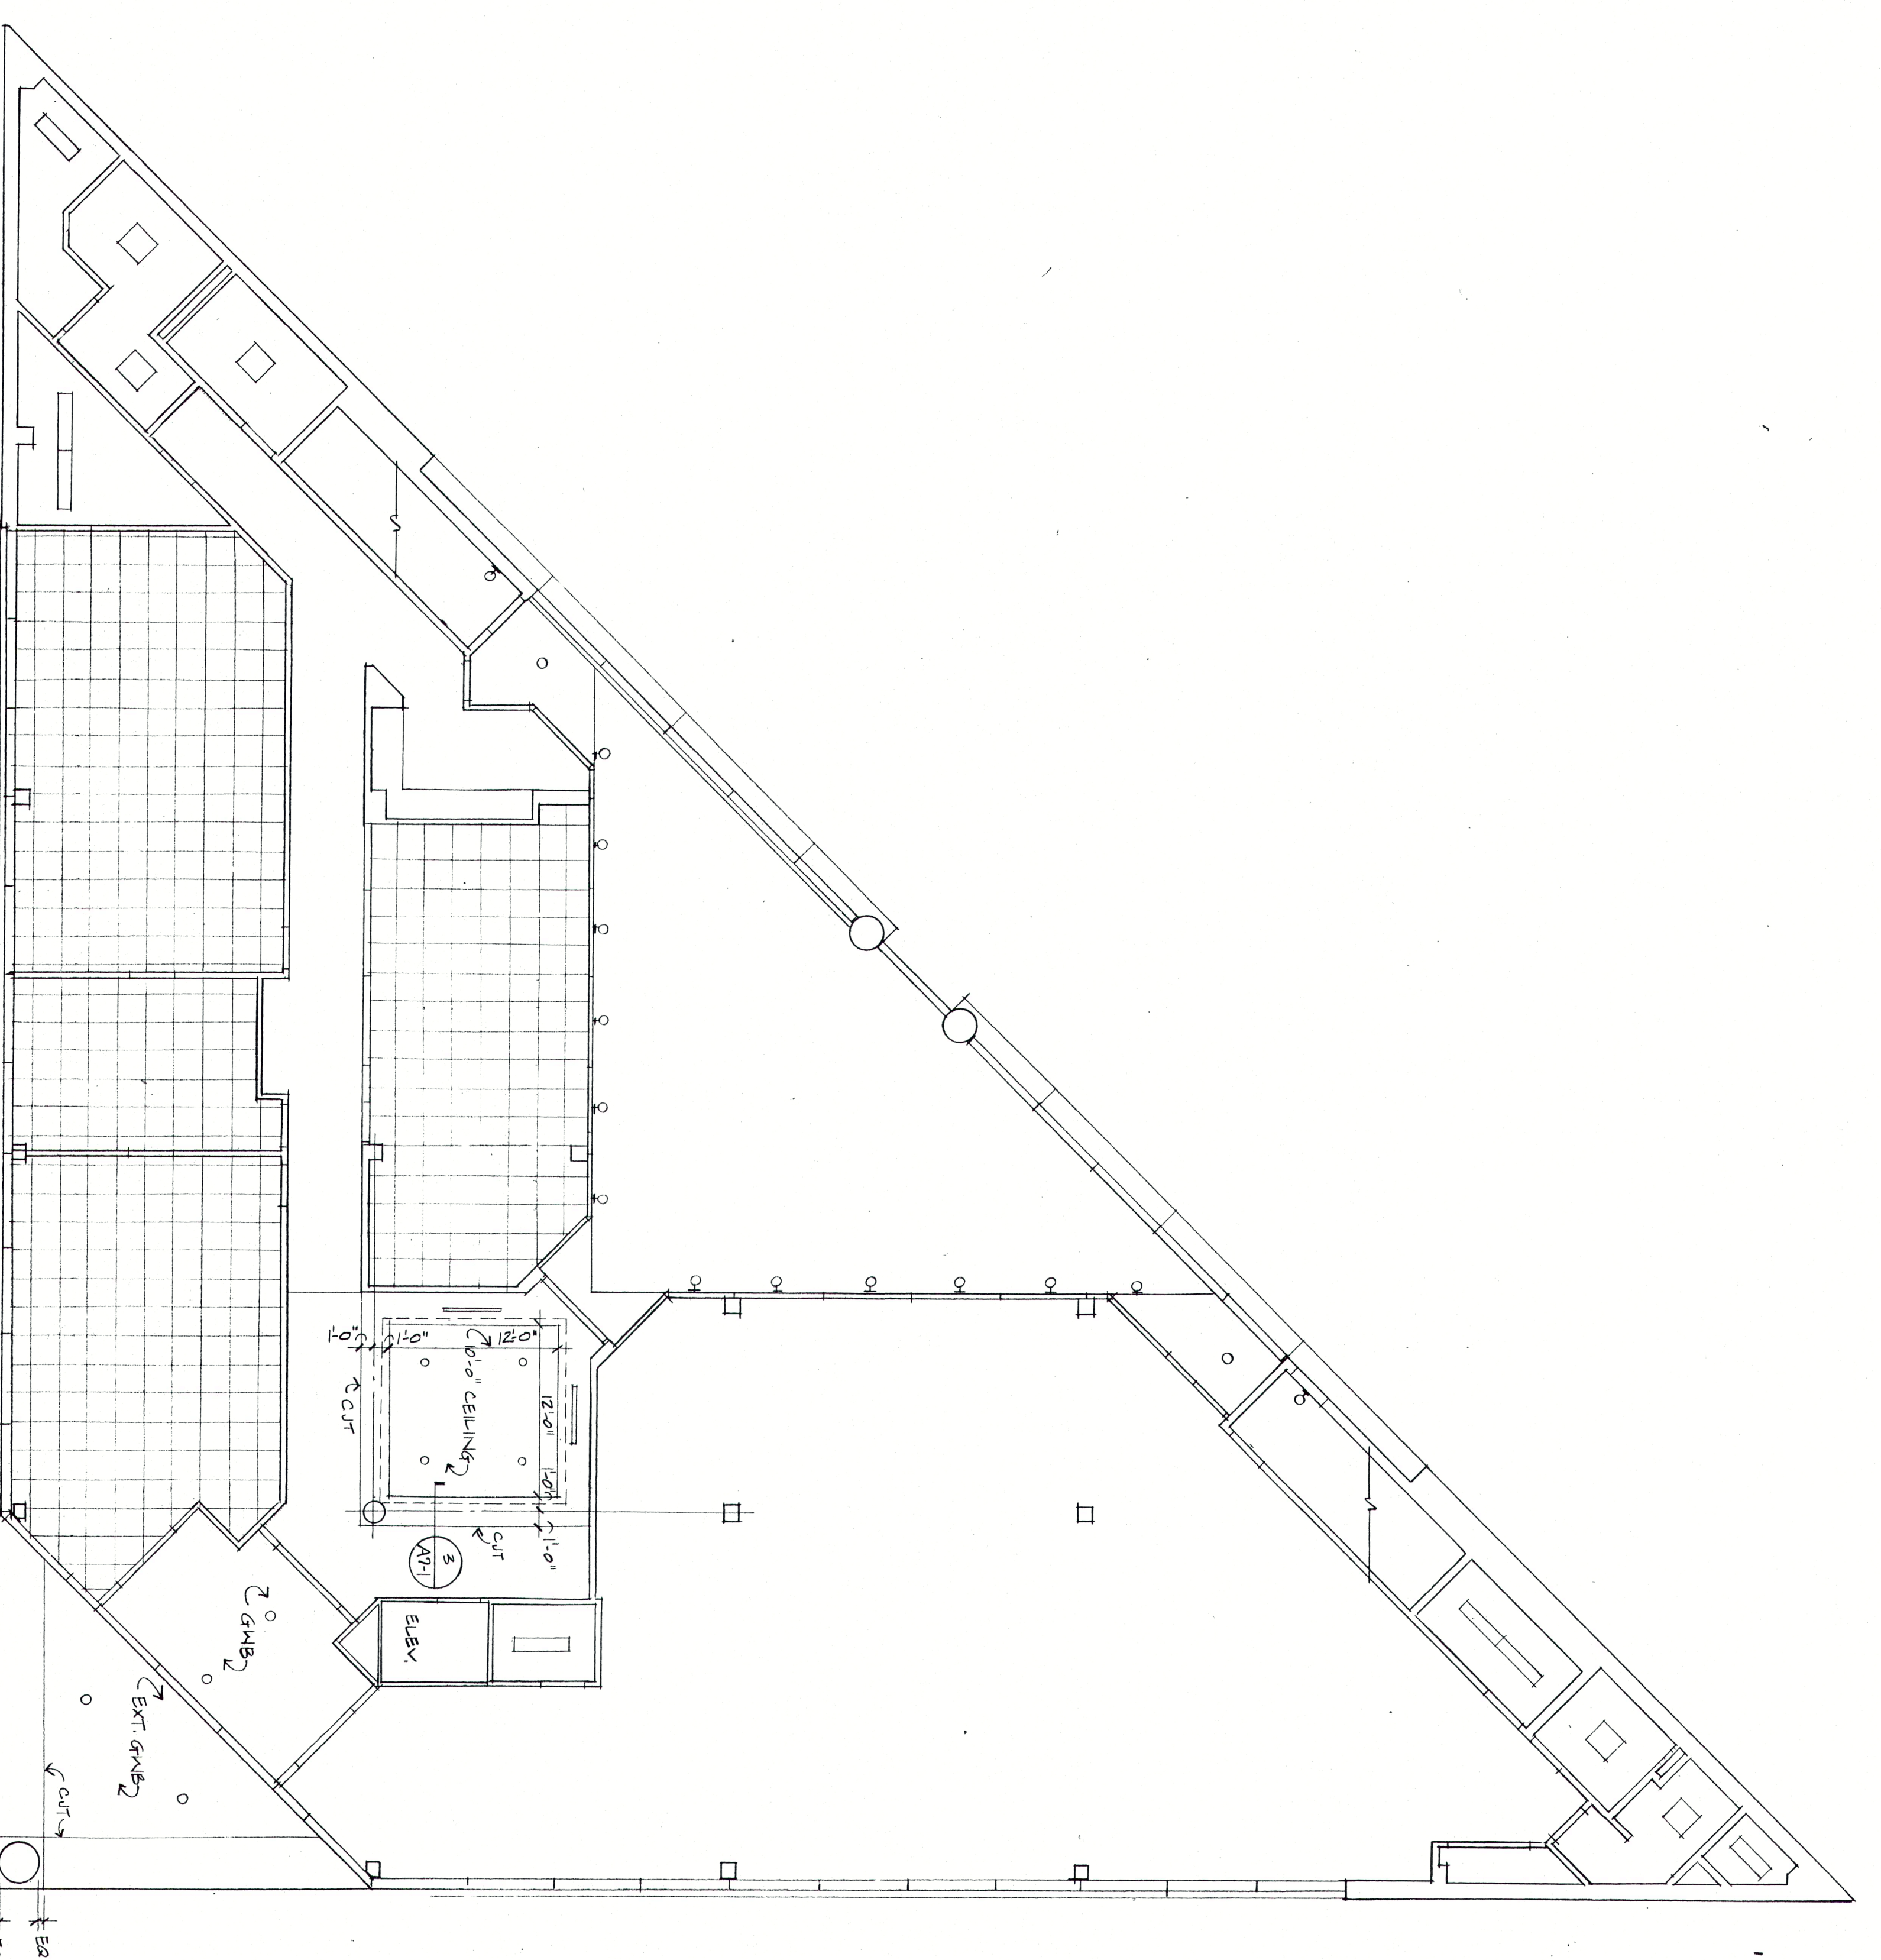

1 FIRST FLOOR PLAN

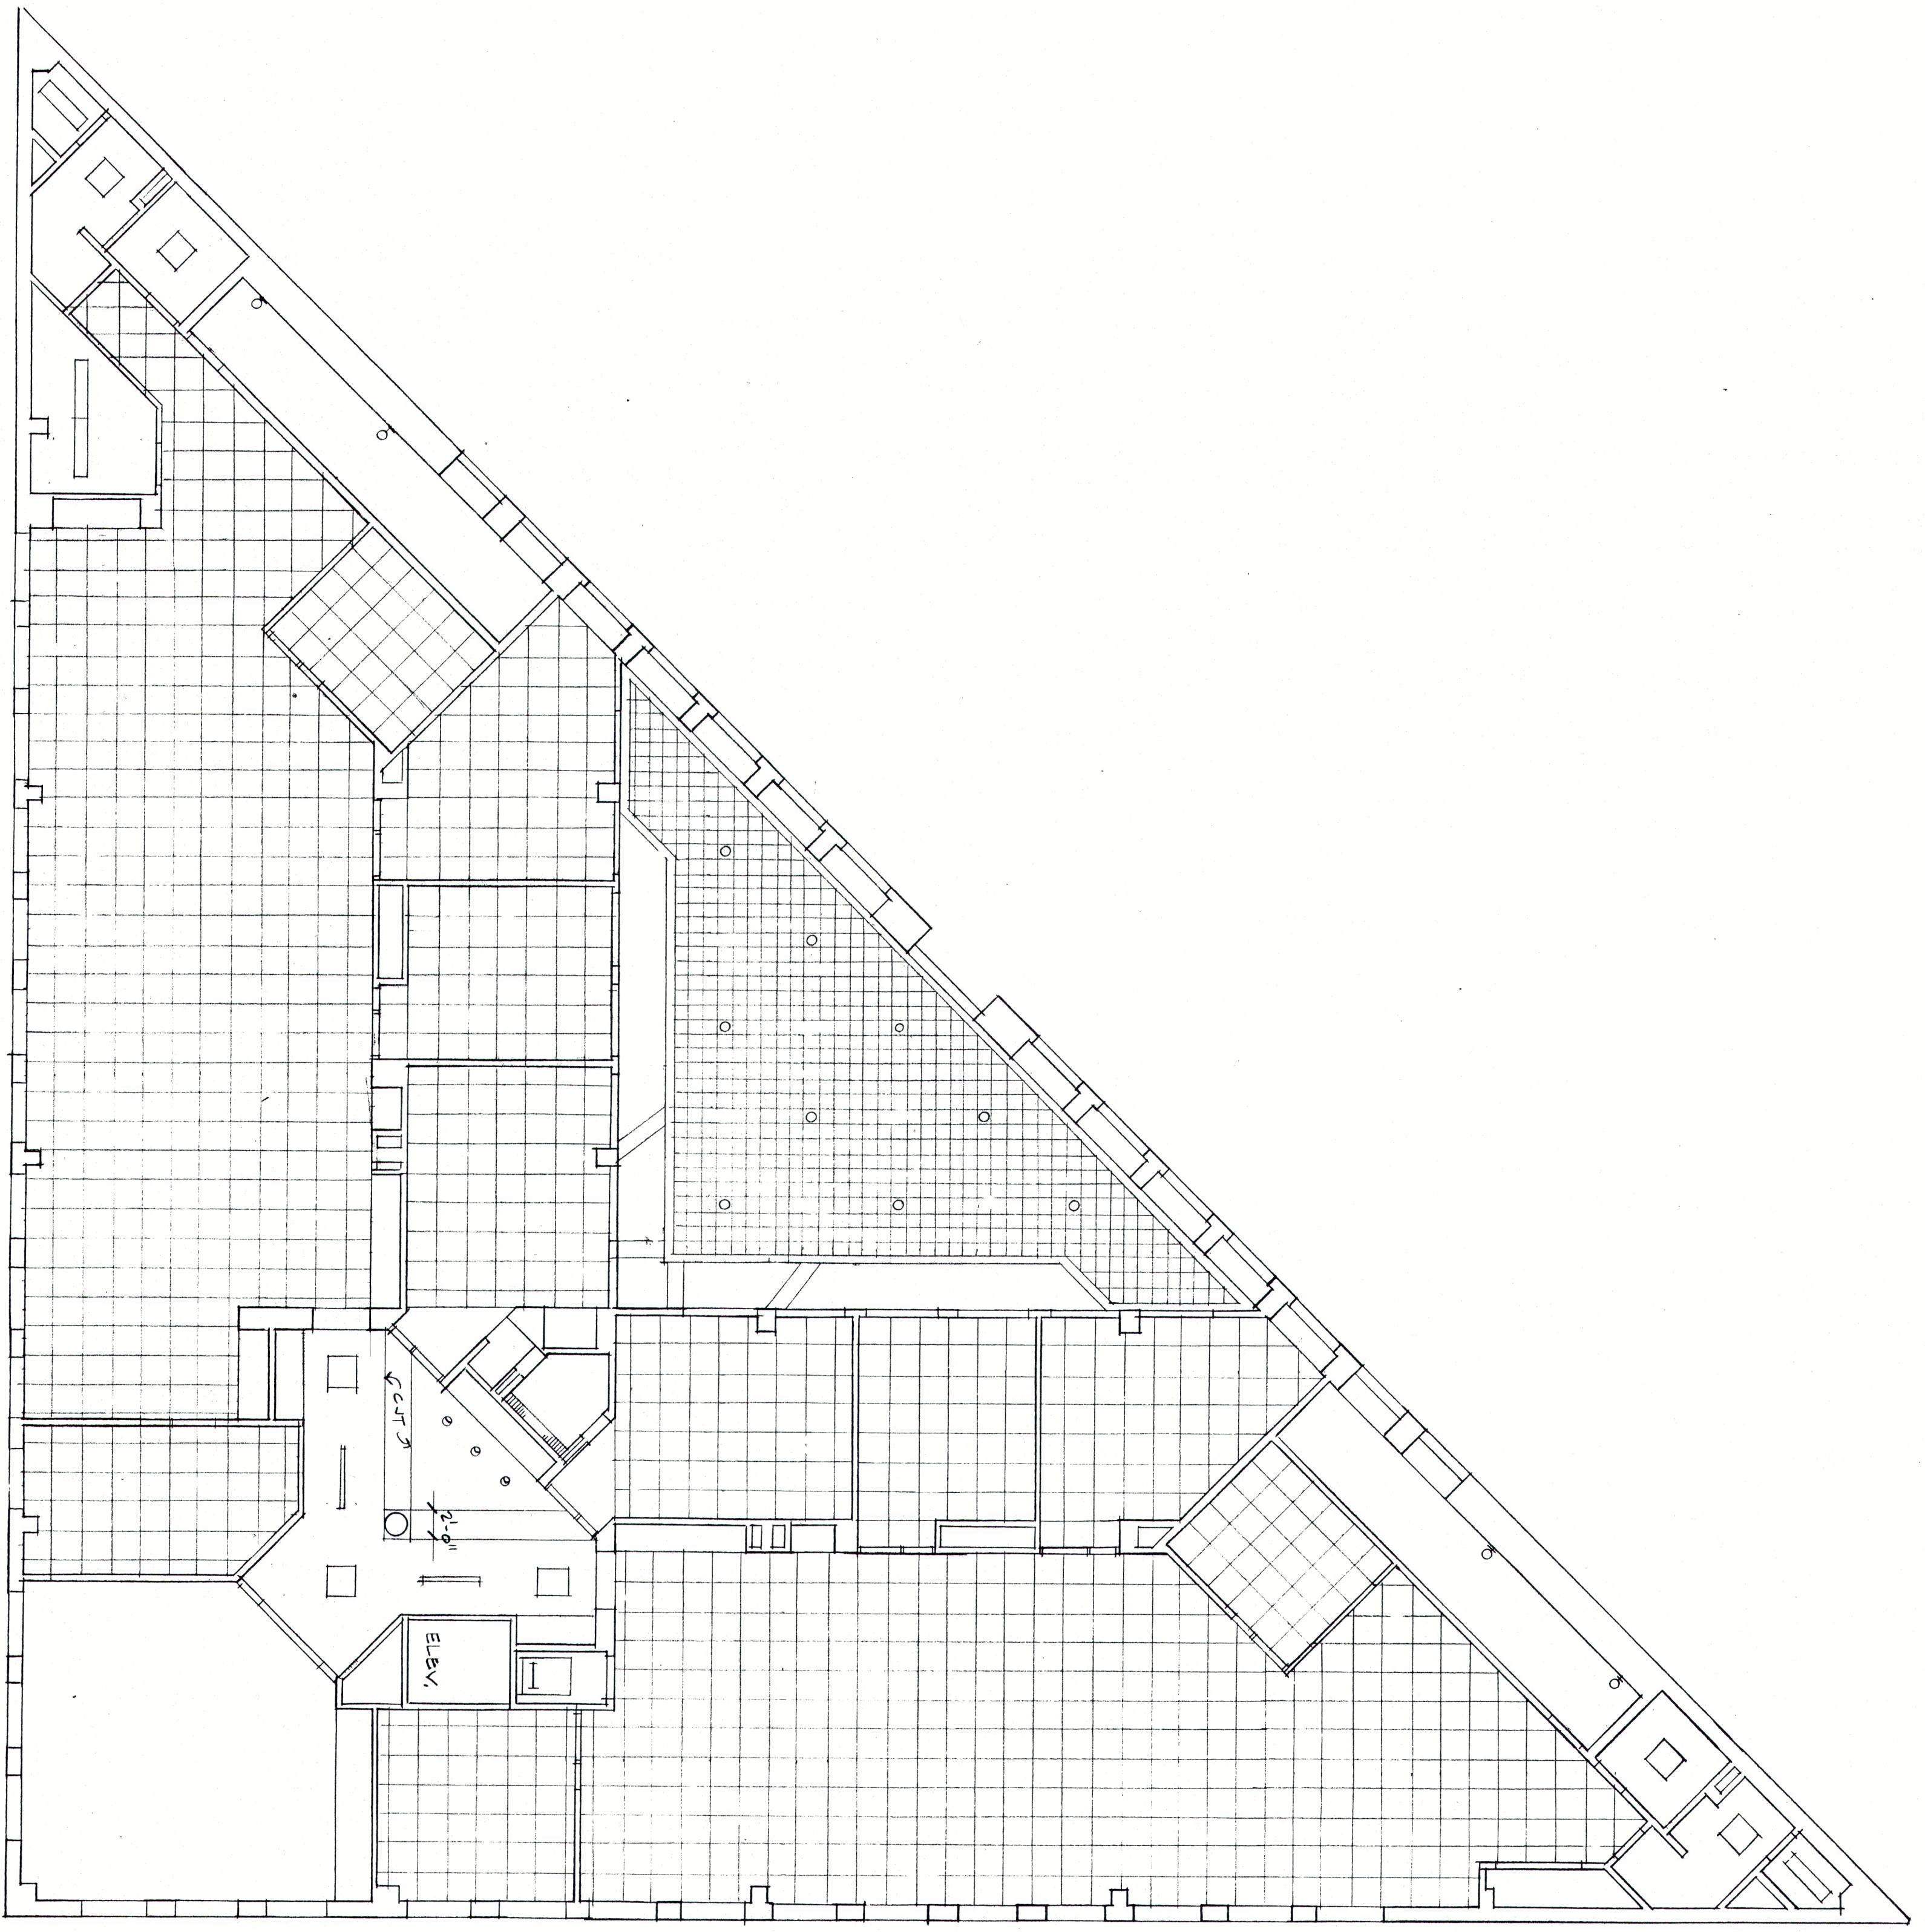

2 2ND FLOOR PLAN