


The possessory right for the drawings and project designs, all plans, drawings, designs and specifications as instruments of service are the property of dancker and may not be utilized in similar form without the express written consent of dancker. This drawing is to be used for installation of dancker furnished materials. This is not for building construction. Do not scale from this drawing. All structural, mechanical, and electrical engineering is the responsibility of others. dancker will not be liable for any damages caused by any structural, mechanical, and/or electrical engineering. Such liability will be legally considered "strict liability" and enforced as such against those parties performing those respective services. Final furniture fit and placement is subject to any variation from this plan, as determined to be necessary within the sole discretion of dancker, due to construction changes, field conditions, material differences, or changes required for any reason without notification. If dancker did not do the design for this project, dancker does not assume responsibility for the design, listing of parts, or application of products included in the bid. We will have only responded to the pricing request for specifications provided at the time of receipt as included in the product created by such other party responsible for that design.

CUSTOMER APPROVAL

X  
NAME \_\_\_\_\_ DATE \_\_\_\_\_

TITLE \_\_\_\_\_

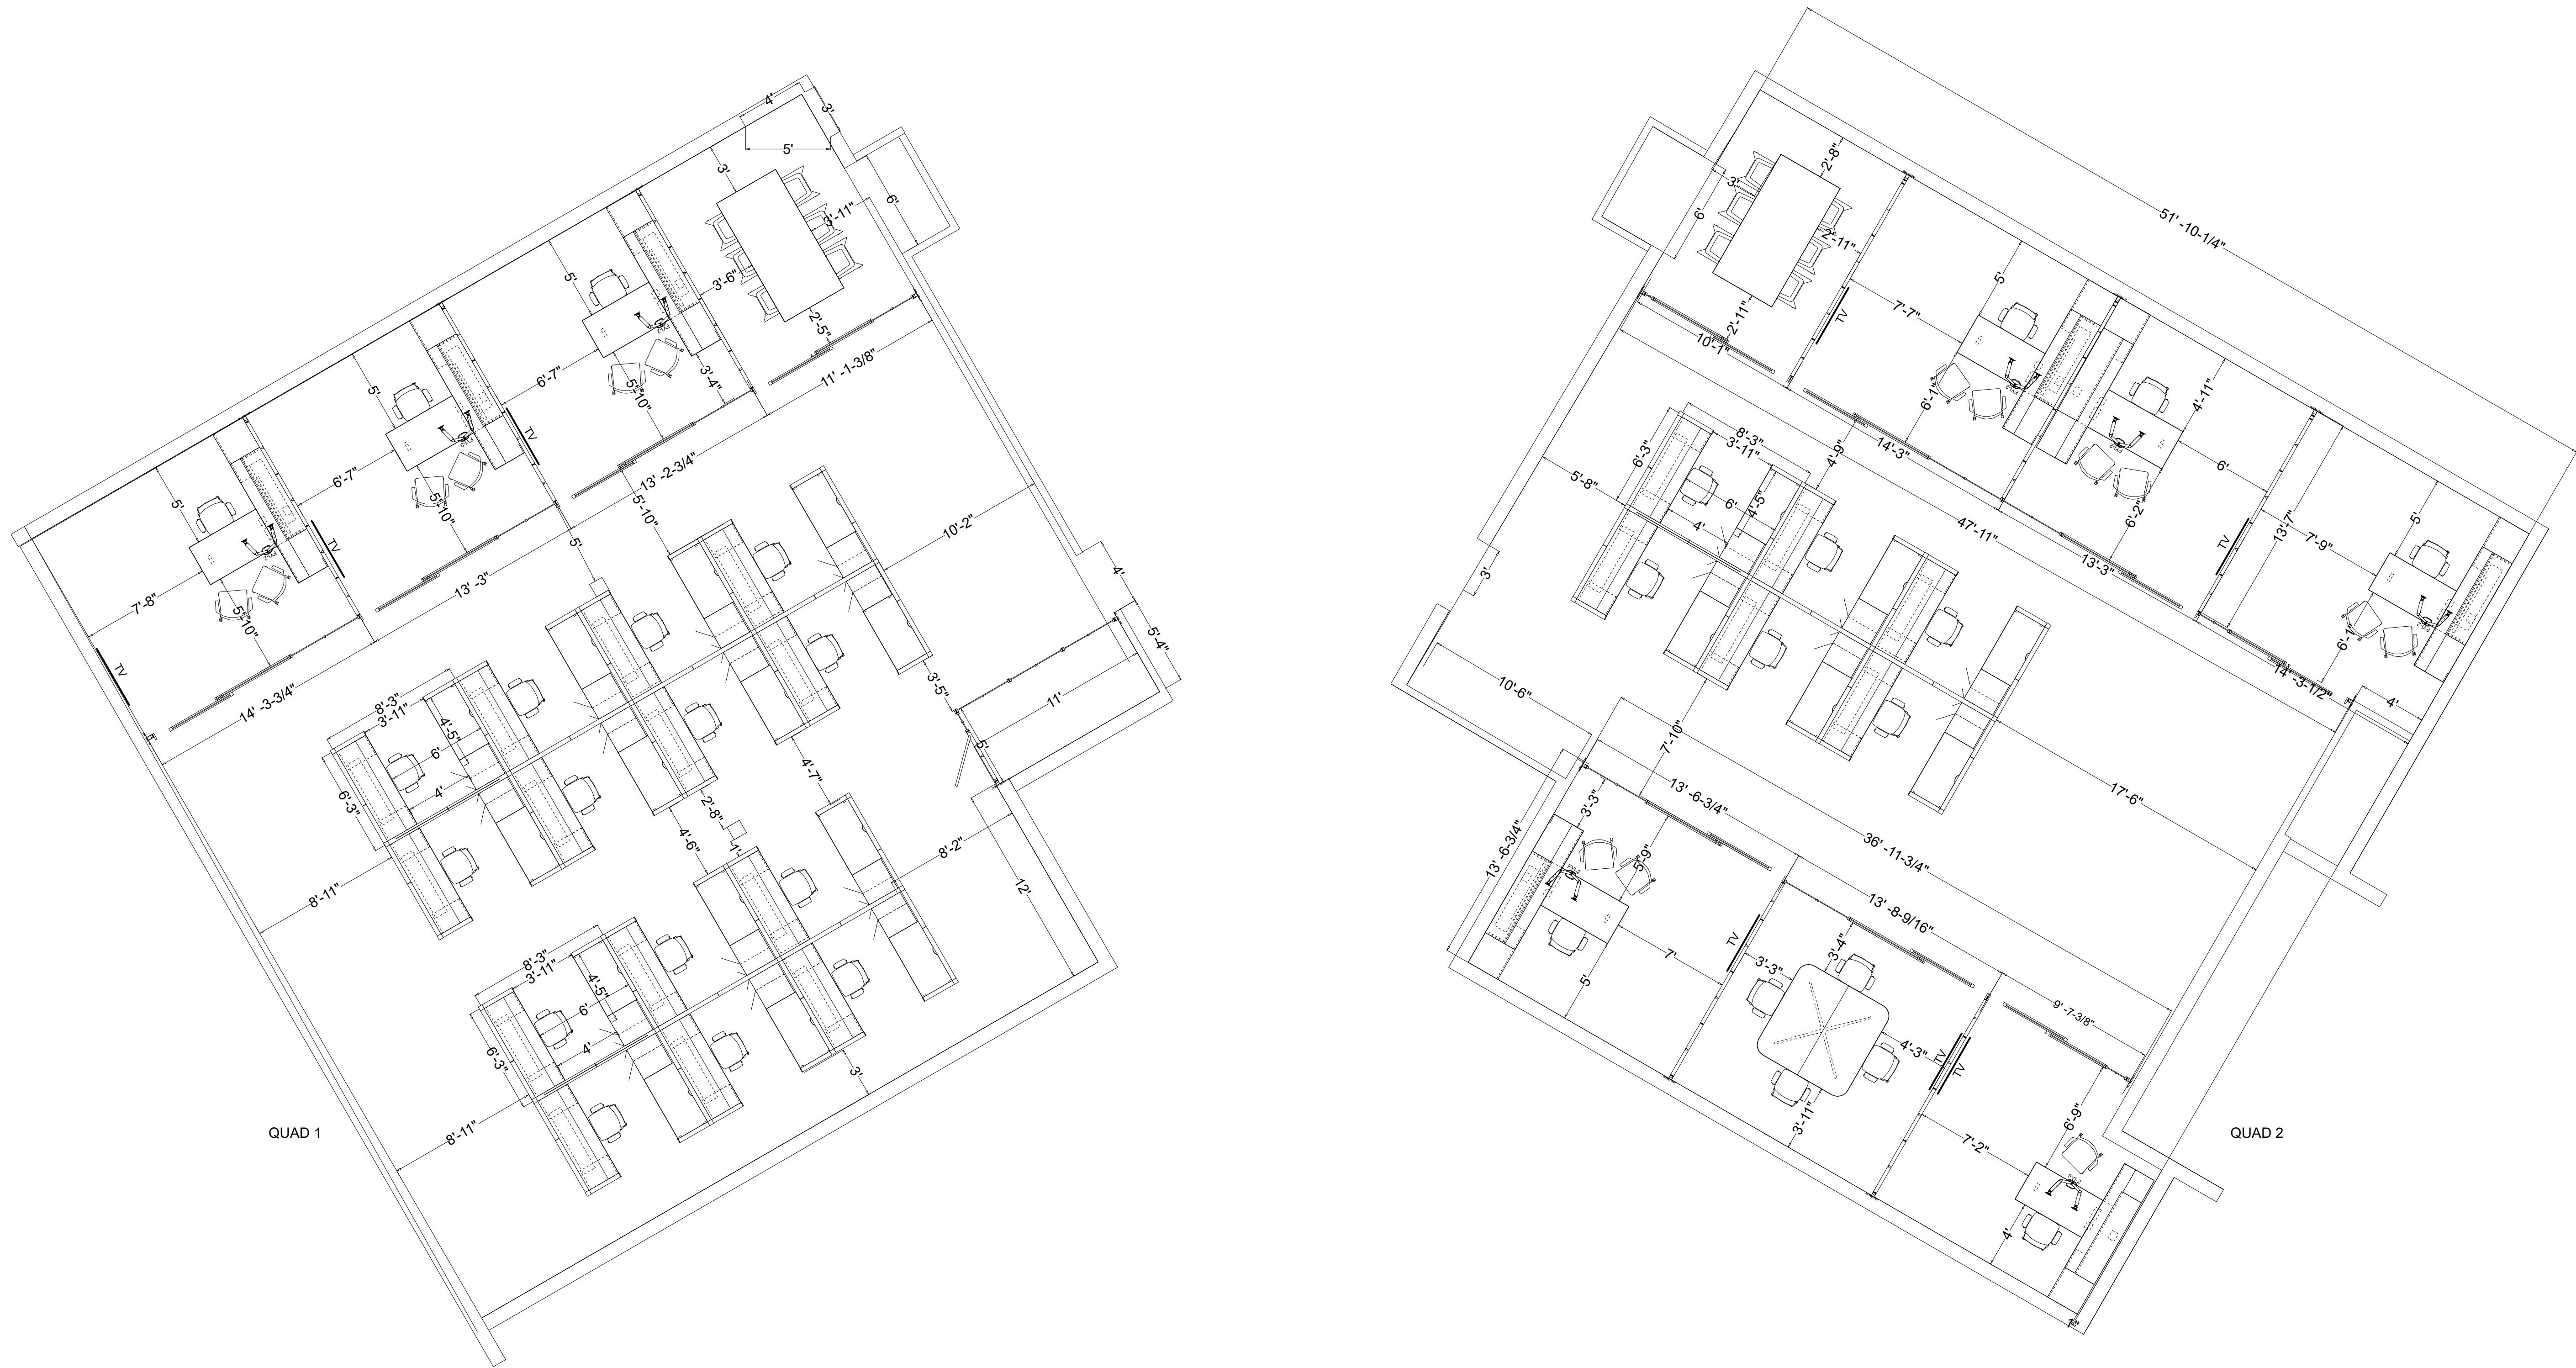

**PATRIOT CONSTRUCTION**  
3140 W. WARD RD SUITE 203  
DUNKIRK, MD 20754

**PATRIOT HQ**

OVERALL PLAN - FLOOR 1

ACCOUNT MGR	KW
ARCHITECT / DESIGNER	dancker
DRAWN BY	BJ
DATE	8/8/2019
SCALE	0 = 1'0"
PROJECT #	6056
DRAWING #	0001