



265 MAIN ST.

← TORREY LANE →

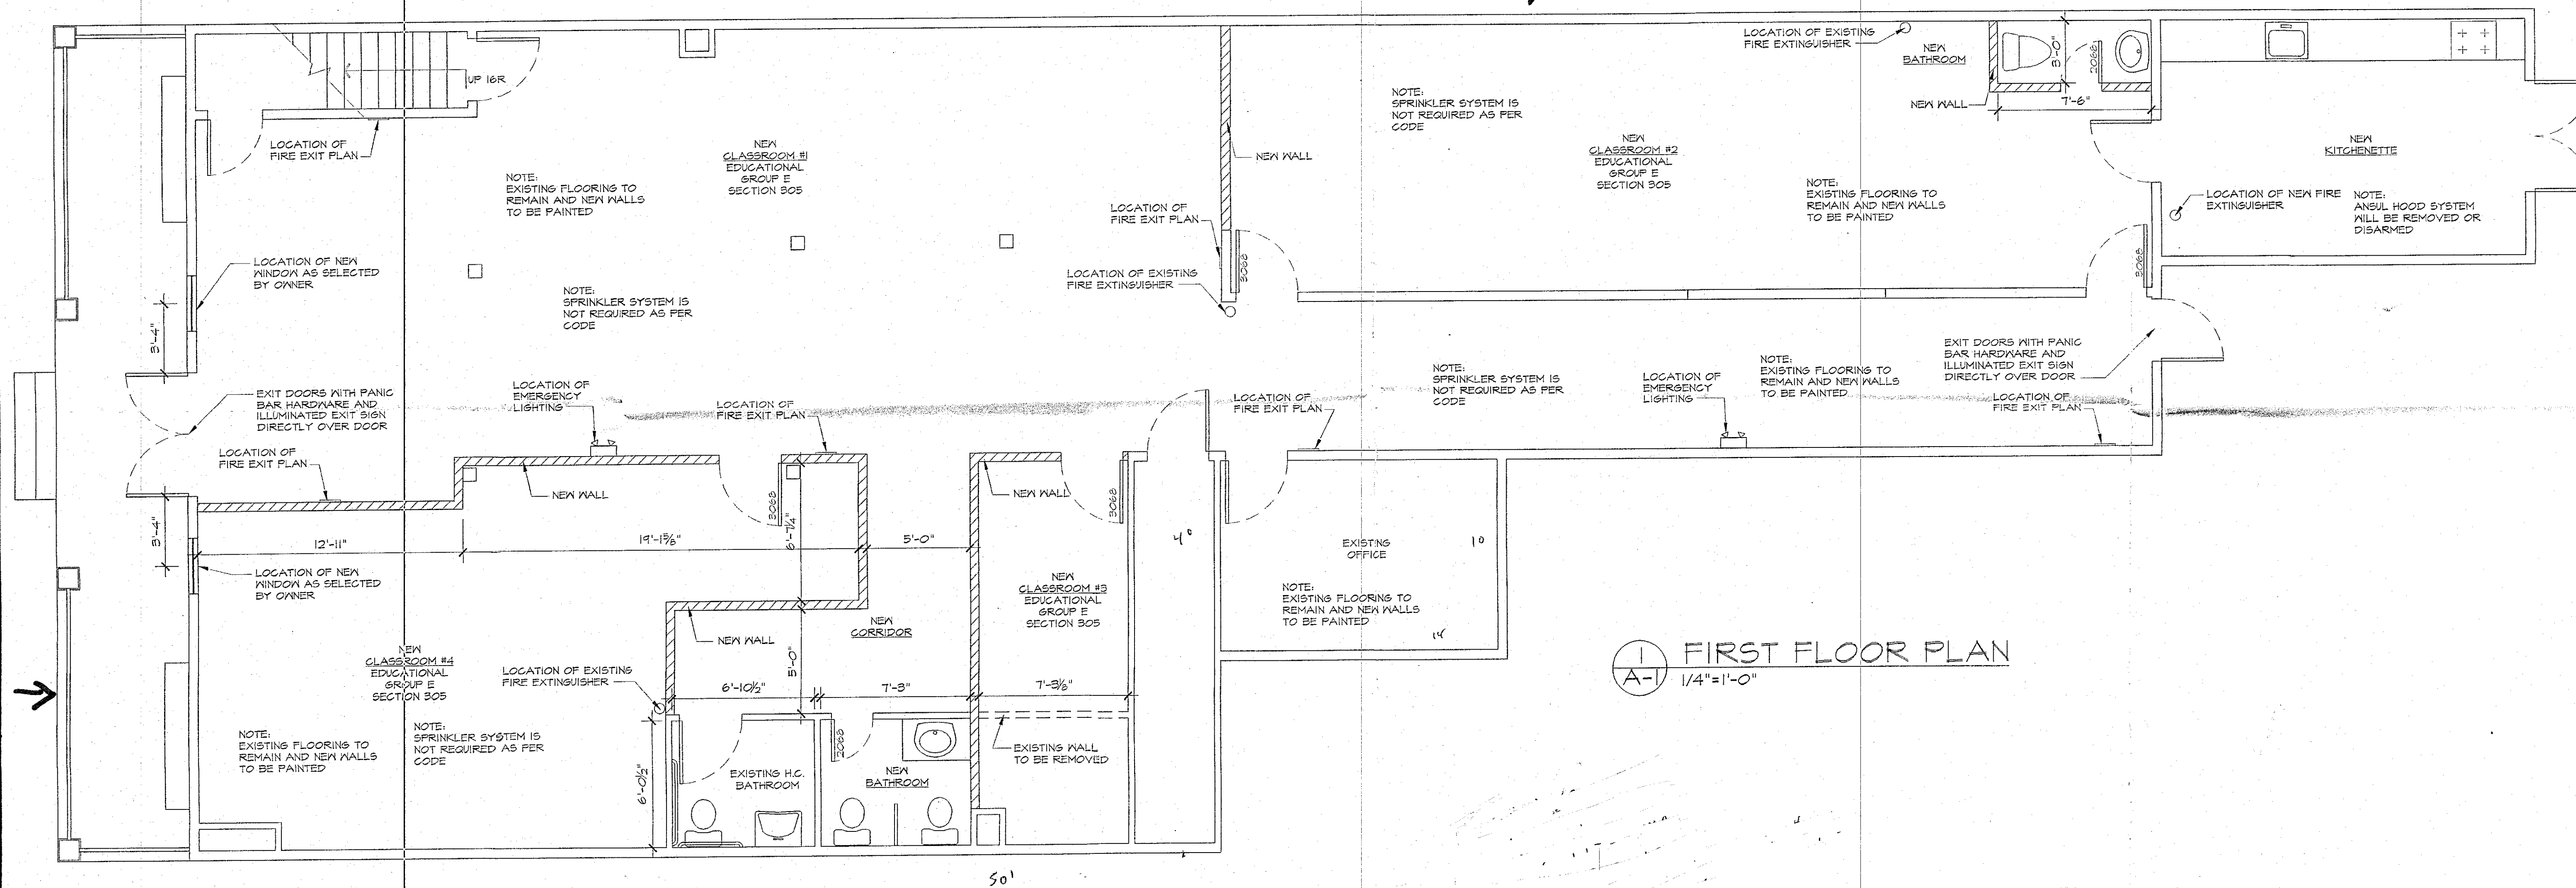

↑  
2BR aptmt 2<sup>nd</sup> floor

2 SECOND FLOOR PLAN  
A-1 1/4"=1'-0"

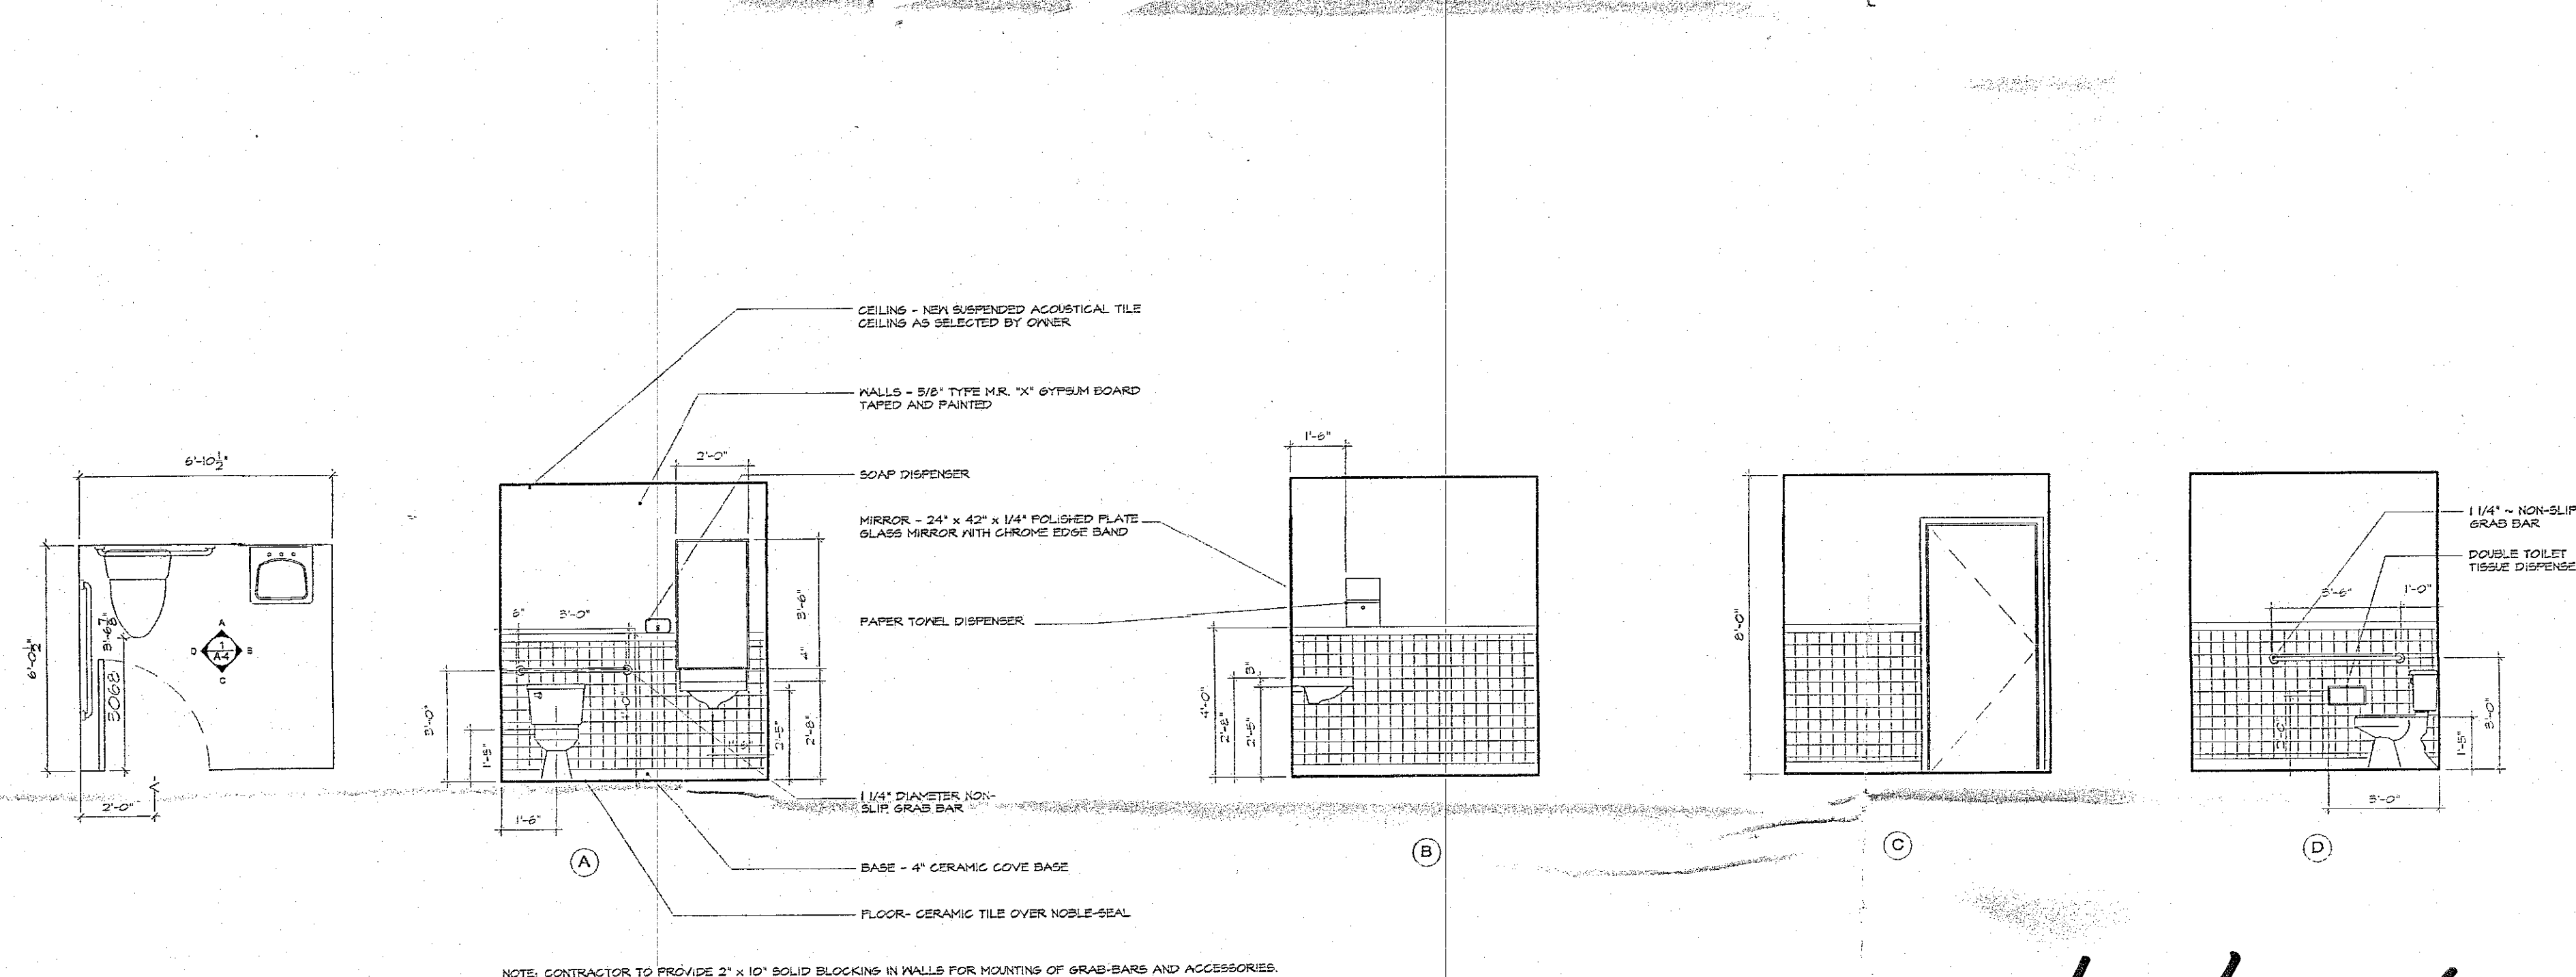

2 H.C. BATHROOM  
A-1 N.T.S. ♦

4/25/2006



**VICTOR B. BUCKSTAD**  
**CONSULTING ENGINEER**  
**33 HUDSON ROAD**  
**WASHINGTONVILLE, NY 10992**  
**1 845 496 6805**

**BUTTERHILL DAY SCHOOL**  
**MAIN STREET**  
**TOWN OF CORNWALL**  
**RENOVATION**

UNAUTHORIZED ADDITION OR  
ALTERATION OF THIS PLAN IS  
A VIOLATION OF SECTION  
7202 (2) OF THE NEW YORK

[illegible]

PAGE: A-1

← CLINTON ST →