


REVISIONS		
REV	DATE	DESCRIPTION
COPYRIGHT © 2025 ALL RIGHTS RESERVED. THESE PLANS ARE PROTECTED BY COPYRIGHT LAW. UNAUTHORIZED USE MAY RESULT IN LEGAL ACTION		
DA DONAHUE ARCHITECTURE, Inc. 202 SW 17th Street, Ste. 201-165 Ocala, FL 34471 T 352.867.5143 E john@donahue-arch.com FL # AR0017486		

**A New Building for
Canaan Ranch Lot 2318
(Building 1)
Ocala, FL**

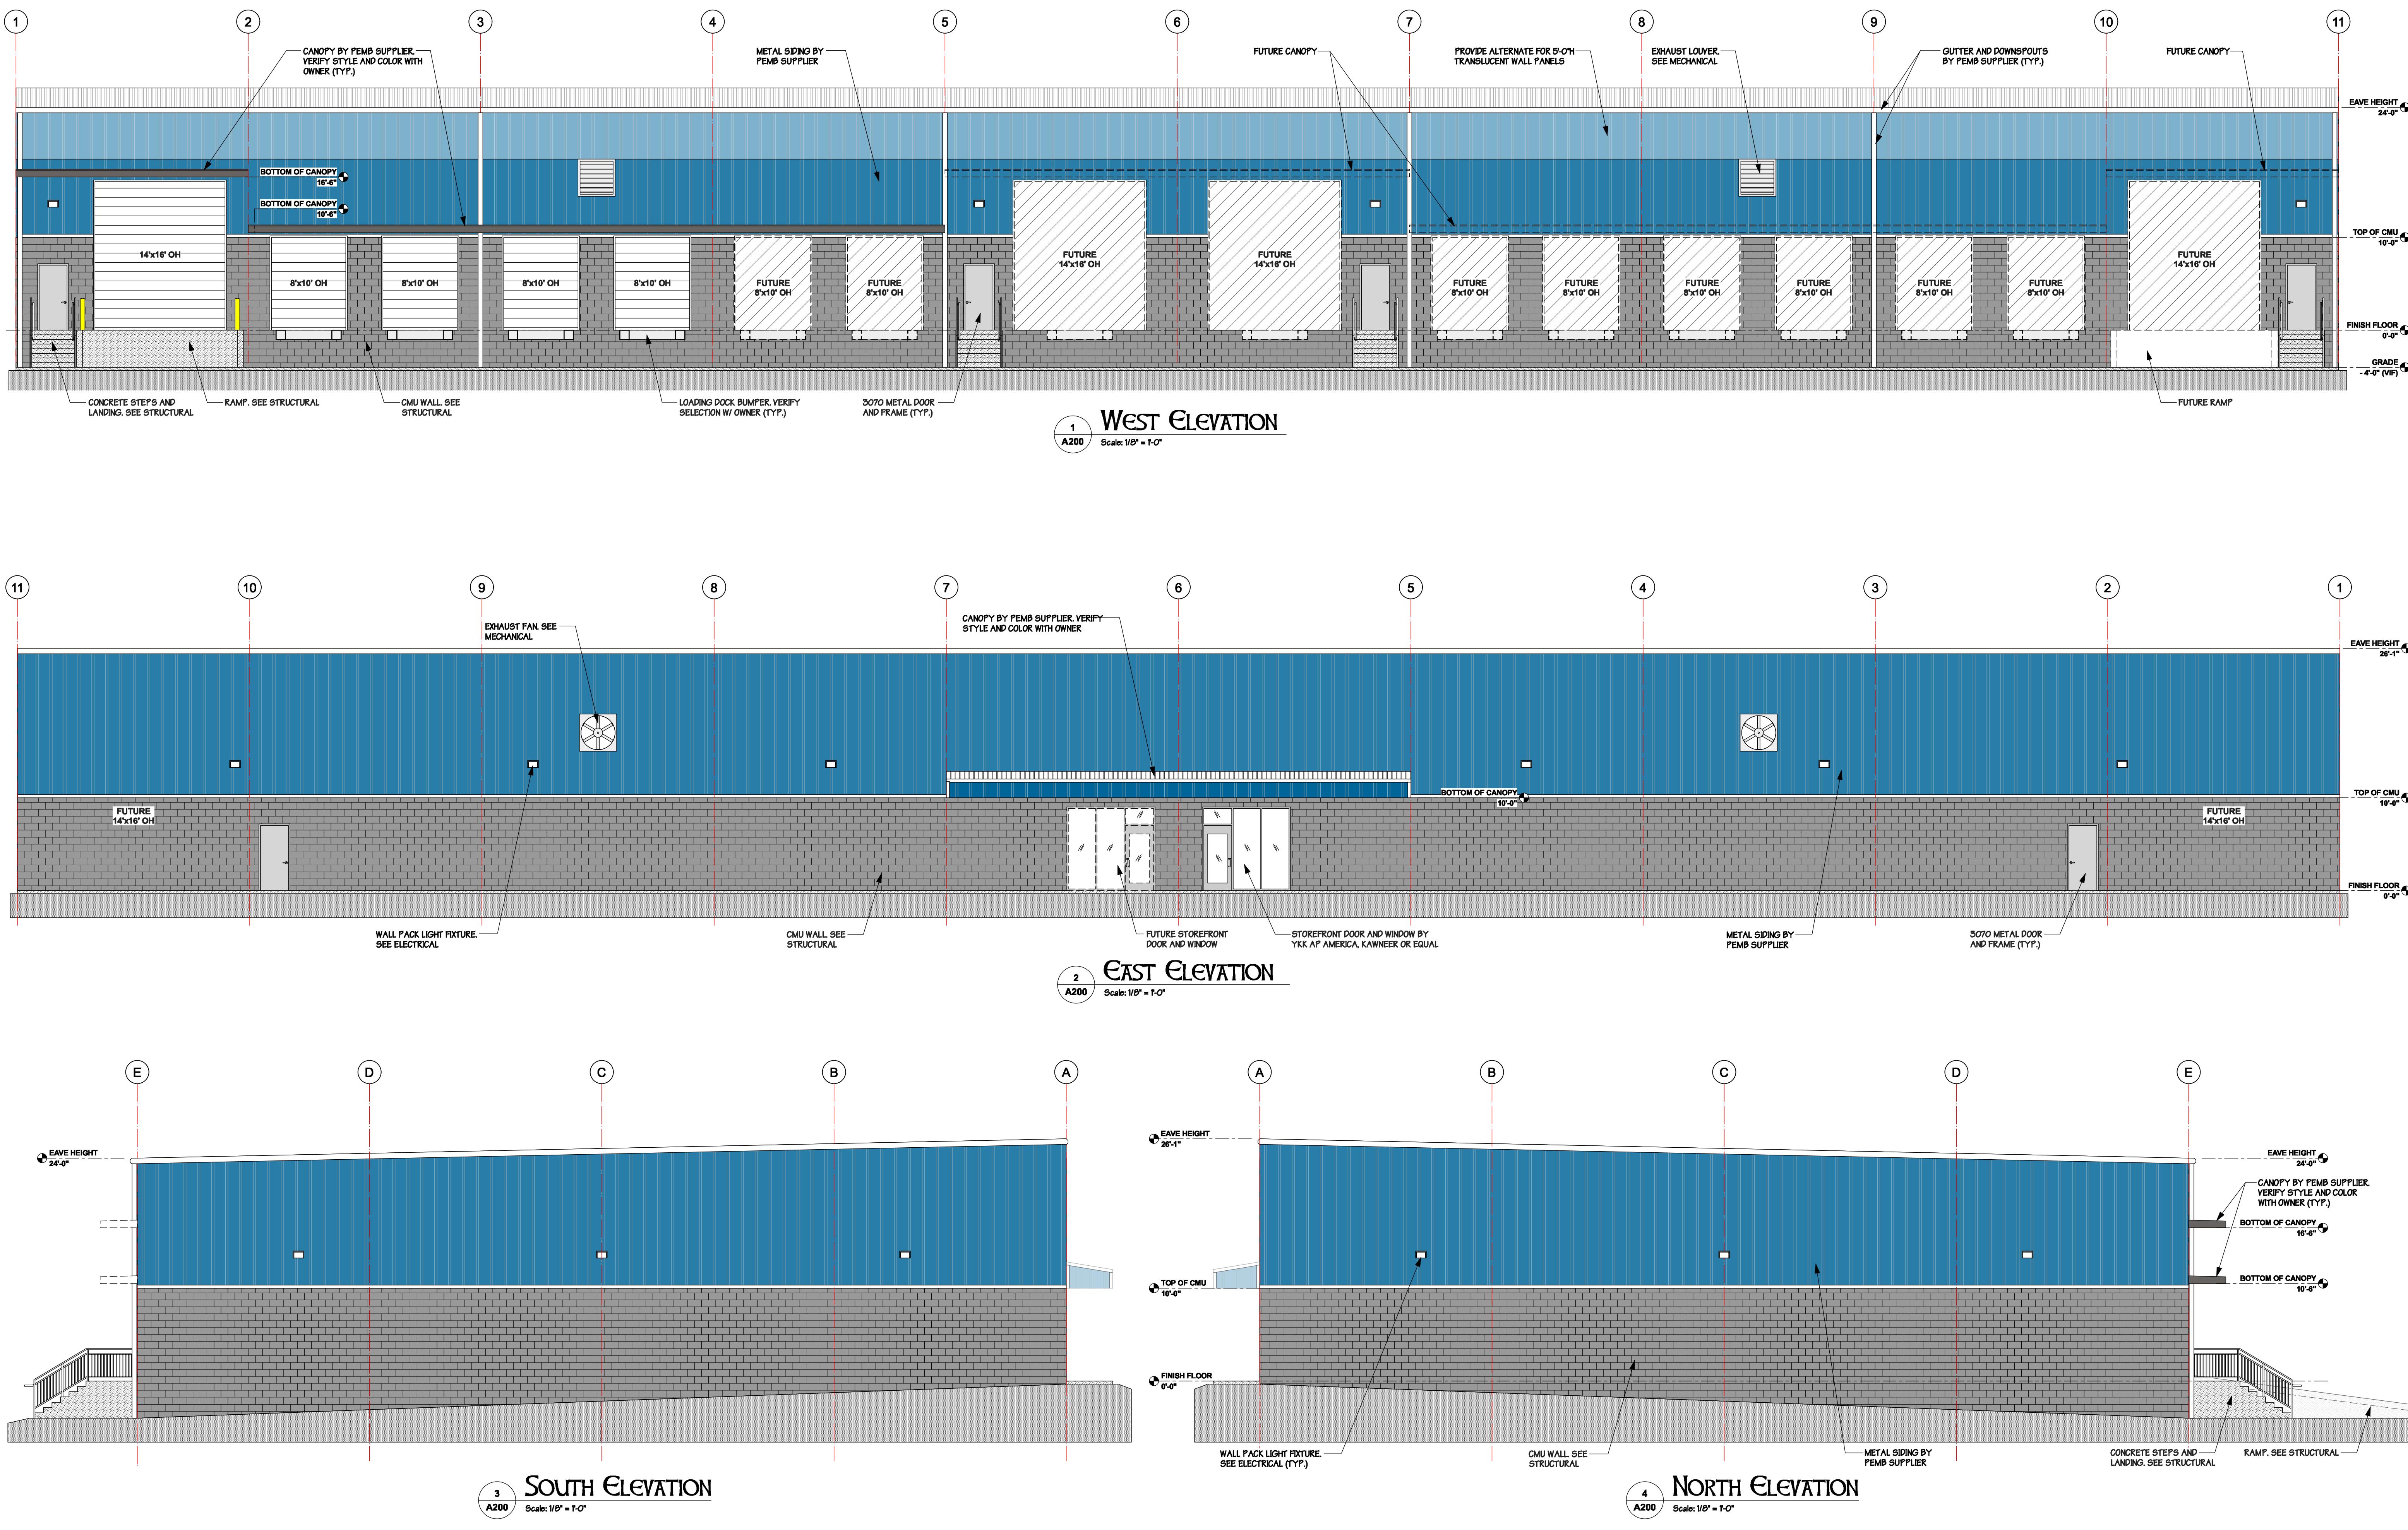

DATE	02/15/25
JOB	D_24181
DRAWN BY	JG
CHECKED BY	JAD

A200
PERMIT SET

5
OF
17