
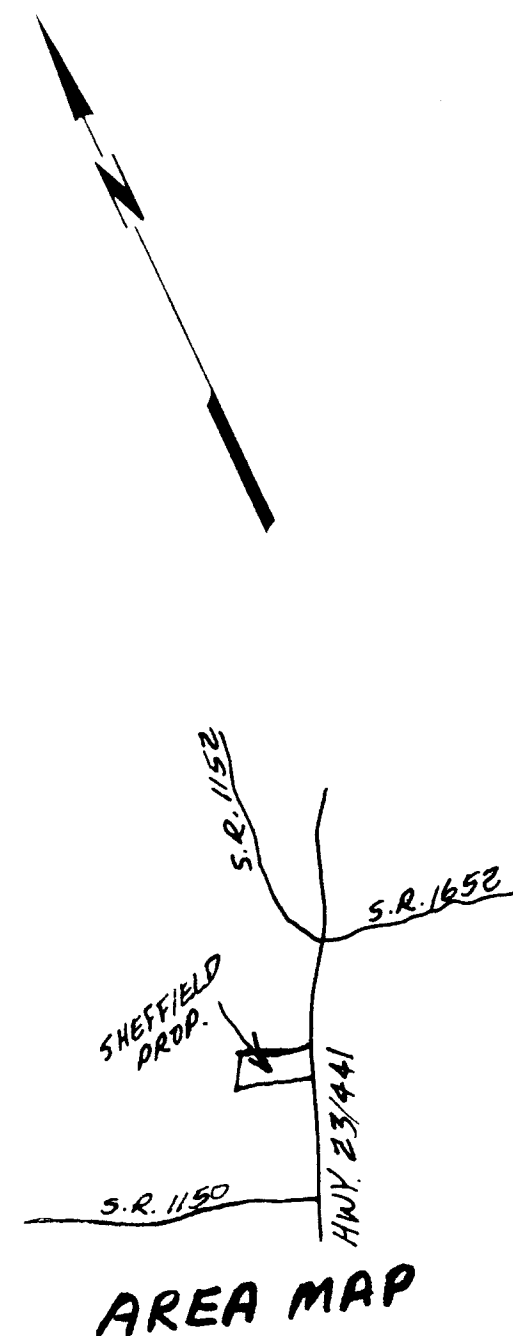


DATE	SYM	REVISION RECORD	AUTH.	DR.	CK.

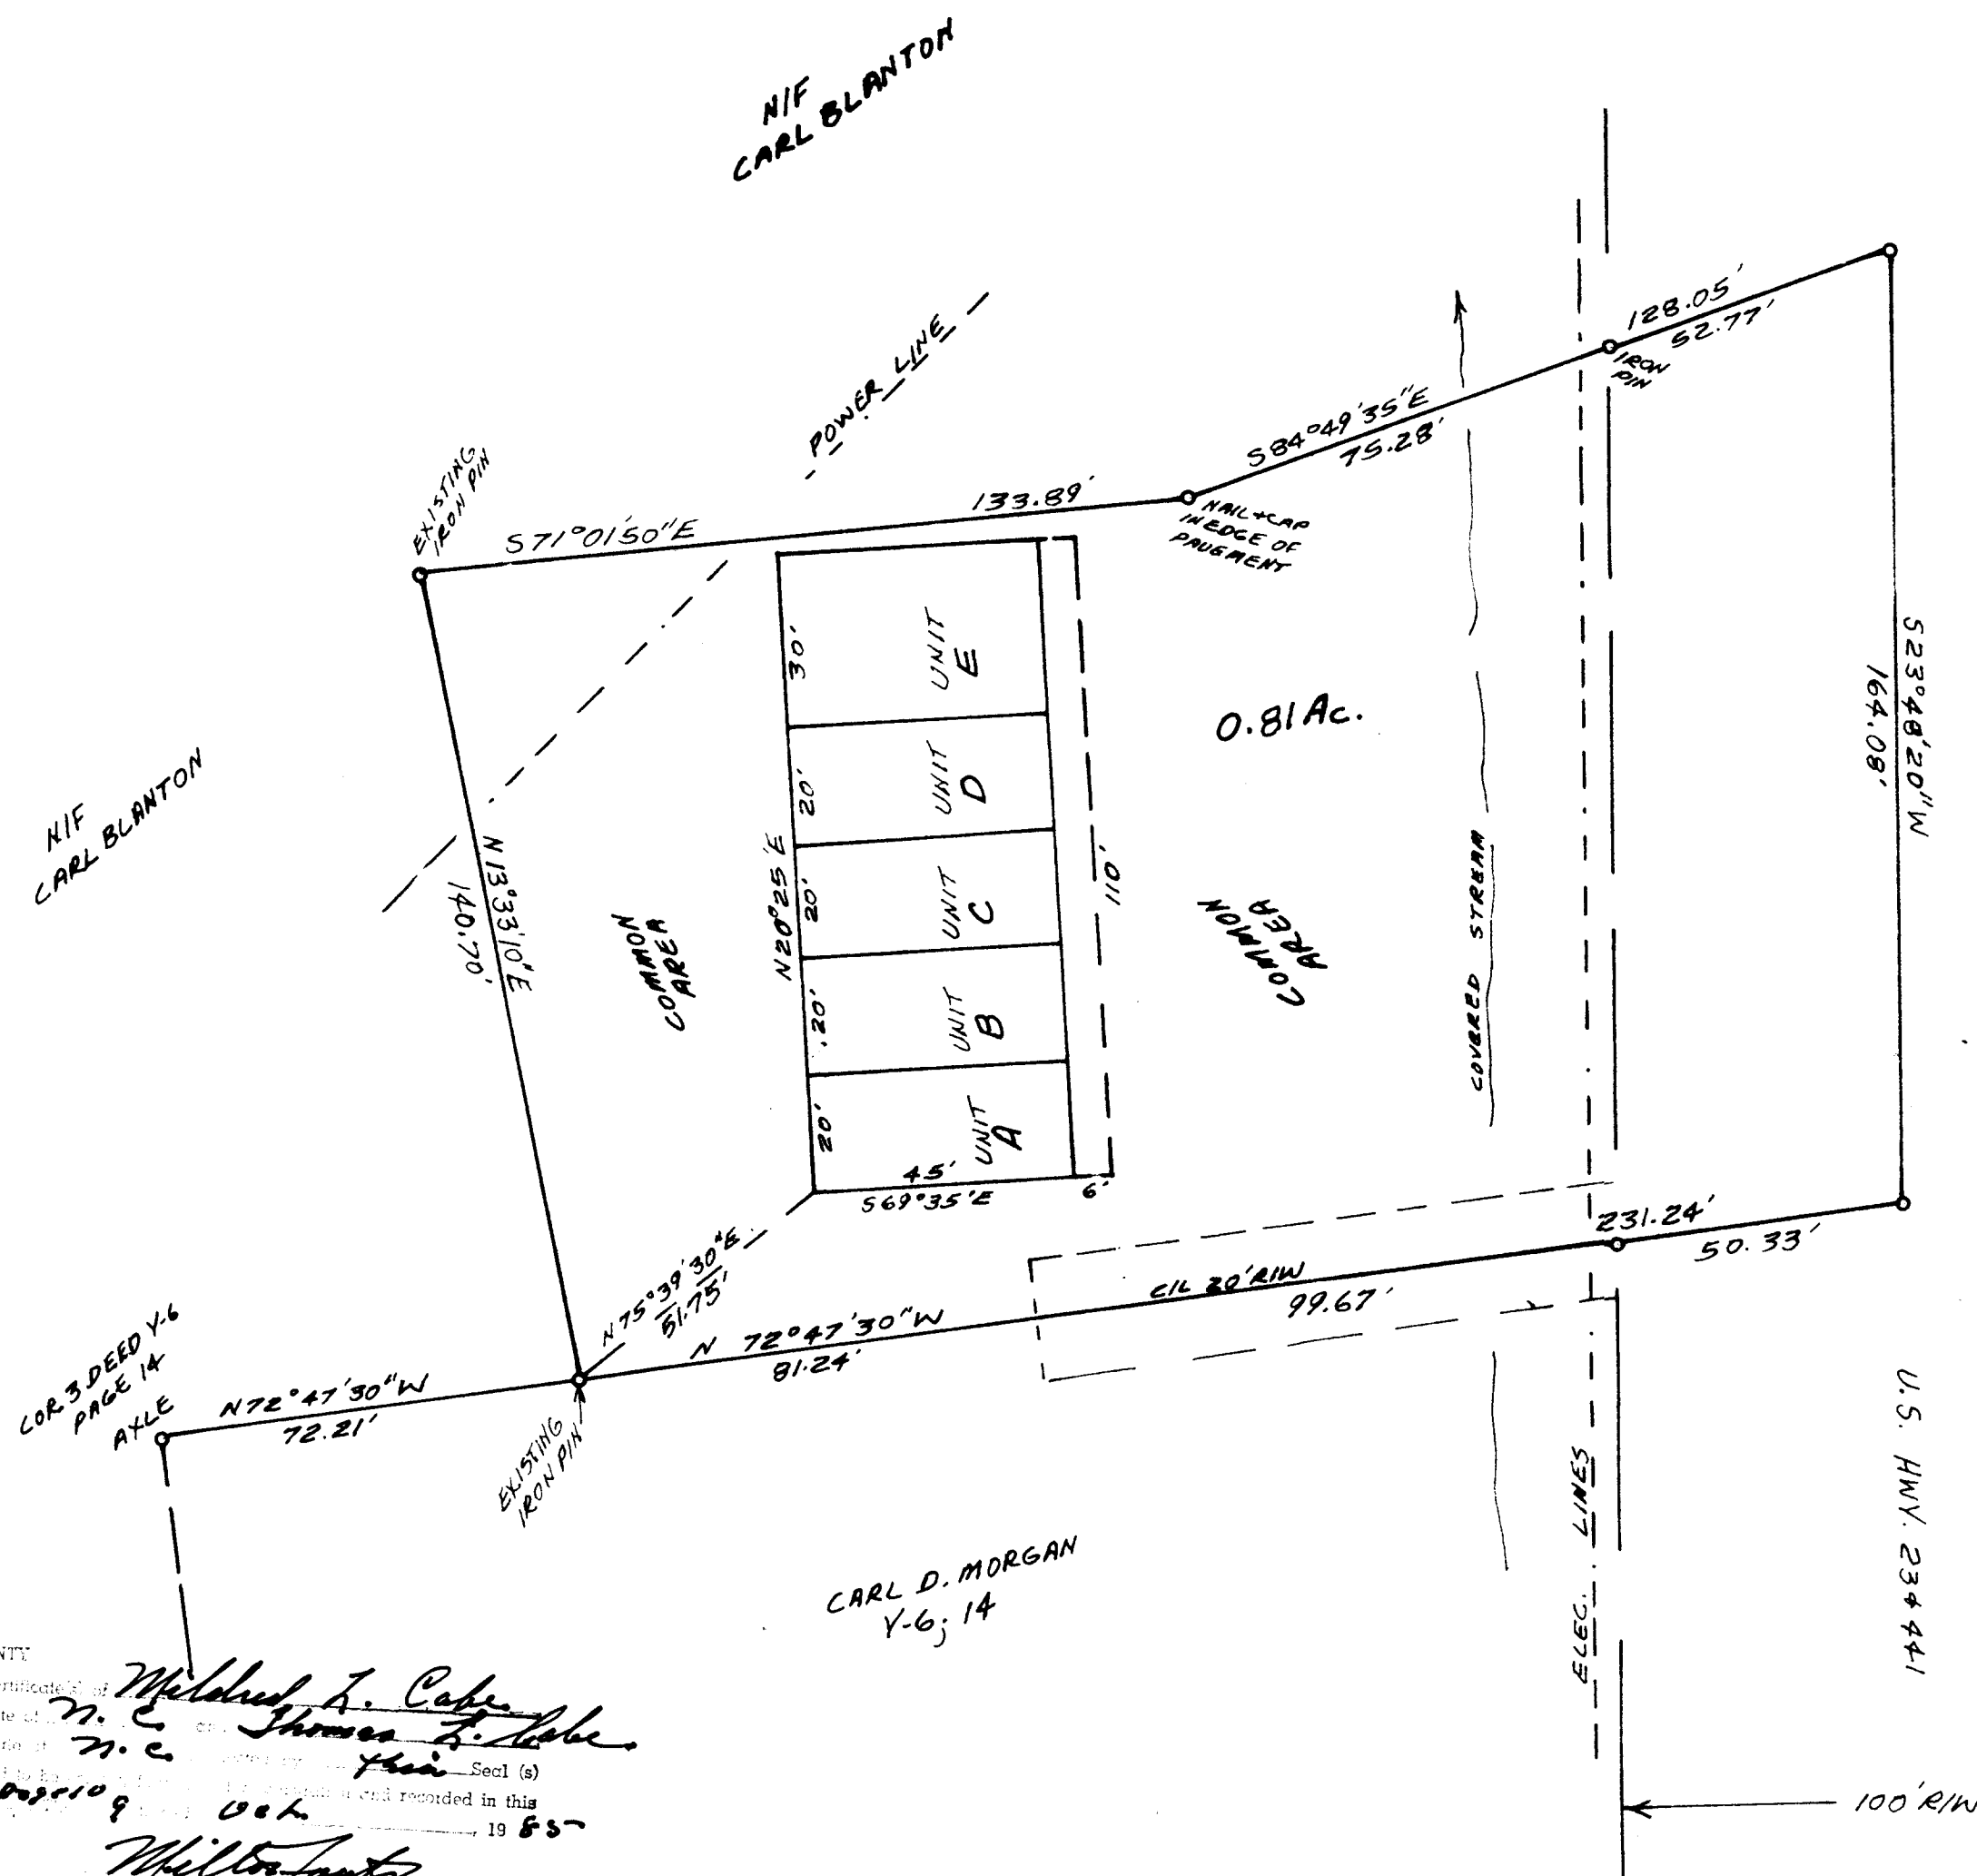

NORTH CAROLINA, MACON COUNTY
 The foregoing or annexed certificate of Melvin L. Cape
 N. P. of Macon County, State of N.C. on Thomas H. Cape
 N. P. of Macon County, State of N.C. on Thomas H. Cape
Carl Morgan (Slide 361 Page 109) 0.81
 at 4:06 on Aug 4 1985
 Melvin L. Cape
 Register of Deeds

CARL D. MORGAN
 Y-6; 14

Thomas H. Cape CERTIFY THAT THIS
 MAP WAS DRAWN FROM A SURVEY MADE UNDER MY
 SUPERVISION AND THAT THE ERROR OF CLOSURE AS CALCULATED
 IN FEET IS 1/1000
 I FURTHER CERTIFY THAT THIS MAP WAS PREPARED IN
 ACCORDANCE WITH THE ACTS AS AMENDED IN MY HAND
 AND SEAL THIS 4th DAY OF Aug 1985
 SIGNATURE Thomas H. Cape
 REGISTRATION NO. 2507
Thomas H. Cape

STATE OF NORTH CAROLINA
 COUNTY OF MACON
Melvin L. Cape A NOTARY PUBLIC IN
 AND FOR THE COUNTY OF MACON, STATE OF NORTH CAROLINA
 DO HEREBY CERTIFY THAT Thomas H. Cape
 PERSONALLY APPEARED BEFORE ME THIS DAY AND ACKNOWLEDGED
 THE DUE EXECUTION OF THE FOLLOWING INSTRUMENT.
 THIS THE 3rd DAY OF Aug AD 1985
 MY COMMISSION EXPIRES Aug 4 1989
 SIGNATURE Melvin L. Cape

1/361/10

TOLERANCES (EXCEPT AS NOTED)		FRANKLIN TOWNSHIP MACON COUNTY, NORTH CAR.	
DECIMAL		SCALE 1"=30'	DRAWN BY THC
±			APPROVED BY
FRACTIONAL	TITLE SHEFFIELD BLDG. & PROPERTY		
±			
ANGULAR	DATE 8-3-'85	DRAWING NUMBER 382	
±			