



PLAT OF SURVEY

Lots 1, 2, 3, 4, 5, 8, 9 and 10 (except that part of said Lots 3, 4, 5, and 9 lying Southwesterly of the Northeastery line of the right-of-way of the Chicago and Northwestern Railway Company); that part of the North Half of the vacated alley lying South and adjoining lots 1, 2, 3, 4 and 5 and Easterly of the Northeastery right-of-way of the Chicago and Northwestern Railway Company and that part of the South Half of the vacated alley lying North of and adjoining Lots 9 and 10, all in Block 6; also the North Half of vacated East Jackson Street lying Easterly of the Northeastery line of the Chicago and Northwestern Railway Company, all in the Original Plat of Centerville (now City of Woodstock), a Subdivision of part of the Southwest Quarter of Section 5, Township 44 North, Range 7, East of the Third Principal Meridian, according to the Plat thereof, recorded June 10, 1844 in Book D of Deeds, page 201, in McHenry County, Illinois.

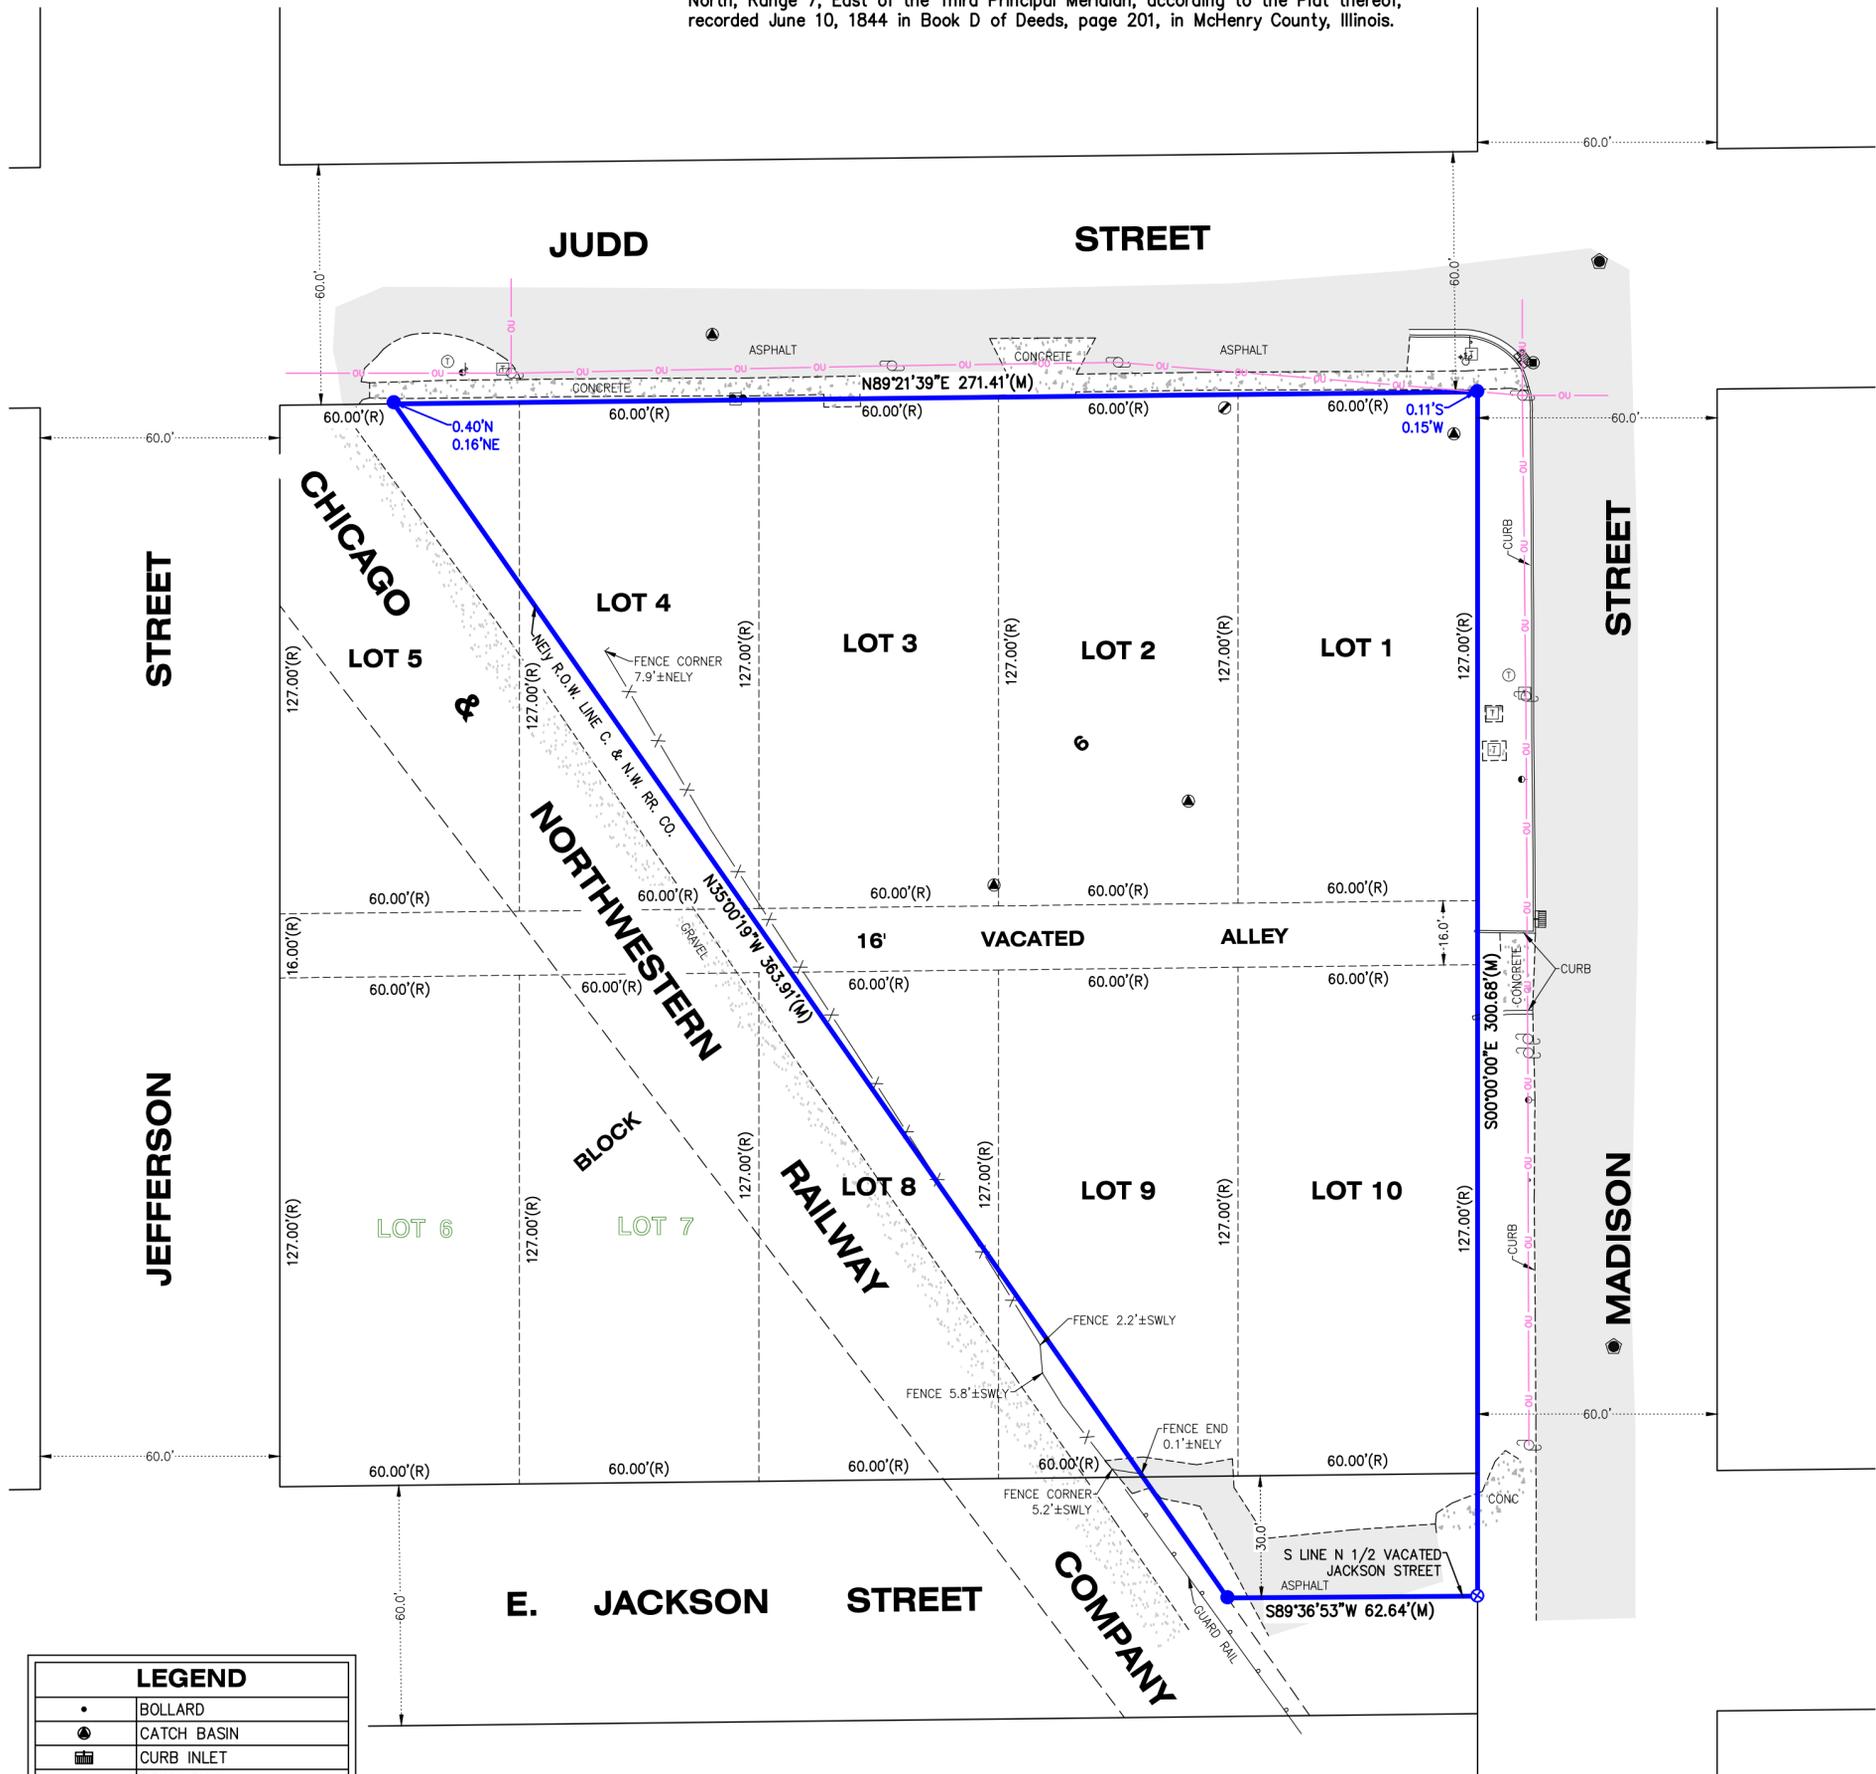

LEGEND	
•	BOLLARD
⊙	CATCH BASIN
⊠	CURB INLET
•	DOWN GUY
●	FOUND IRON BAR
⊗	FOUND MAG NAIL
⊠	GAS METER
⊙	MANHOLE
●	SANITARY MANHOLE
⊗	SET CROSS
⊠	SIGN
⊙	STORM MANHOLE
⊠	TELEPHONE MANHOLE
⊠	TELEPHONE RISER
⊙	UTILITY POLE
⊙	WATER SHUT-OFF
(M)	MEASURE
(R)	RECORD

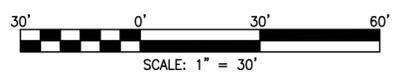

NOTE: Only those Building Line Restrictions or Easements shown on a Recorded Subdivision Plat are shown hereon unless the description ordered to be surveyed contains a proper description of the required building lines or easements.

- * No distance should be assumed by scaling.
- * No underground improvements have been located unless shown and noted.
- * No representation as to ownership, use, or possession should be hereon implied.
- * This Survey and Plat of Survey are void without original embossed or colored seal and signature affixed.

Compare your description and site markings with this plat and AT ONCE report any discrepancies which you may find.



STATE OF ILLINOIS)
COUNTY OF McHENRY) S.S.

In my professional opinion, and based on my observations, I hereby certify that we have surveyed the premises above described, and that the plat hereon is a true representation of the said survey. This professional service conforms to the current Illinois minimum standards for a boundary survey.

Dated at Woodstock, McHenry County, Illinois 10/27 A.D., 2022.

Vanderstappen Land Surveying Inc.
Design Firm No. 184-002792

By: Arthur P. Gritmacker
Illinois Professional Land Surveyor No. 3857

CLIENT: MBI STAFFING
DRAWN BY: PJD CHECKED BY: APG
SCALE: 1"=30' SEC. 05 T. 44 R. 07 E.
BASIS OF BEARING: IL EAST ZONE NAD83 (2011)
P.I.N.: 13-05-390-001, 003
JOB NO.: 221098 I.D. UPD
FIELDWORK COMP.: 10/20/22 BK. PG.
ALL DISTANCES SHOWN IN FEET AND DECIMAL PARTS THEREOF CORRECTED TO 68° F. REF: 140709, 180757