



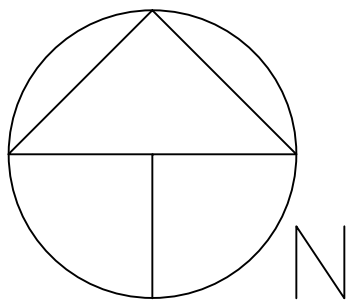

DATE: June 1, 2019
SCALE: 1"=50'

- — Found Survey Cap marked with LS 4225
- ⊗ — Set 5/8 rebar with Cap marked "Davis Eng. RLS 3095"
- ▲ — Found Stone

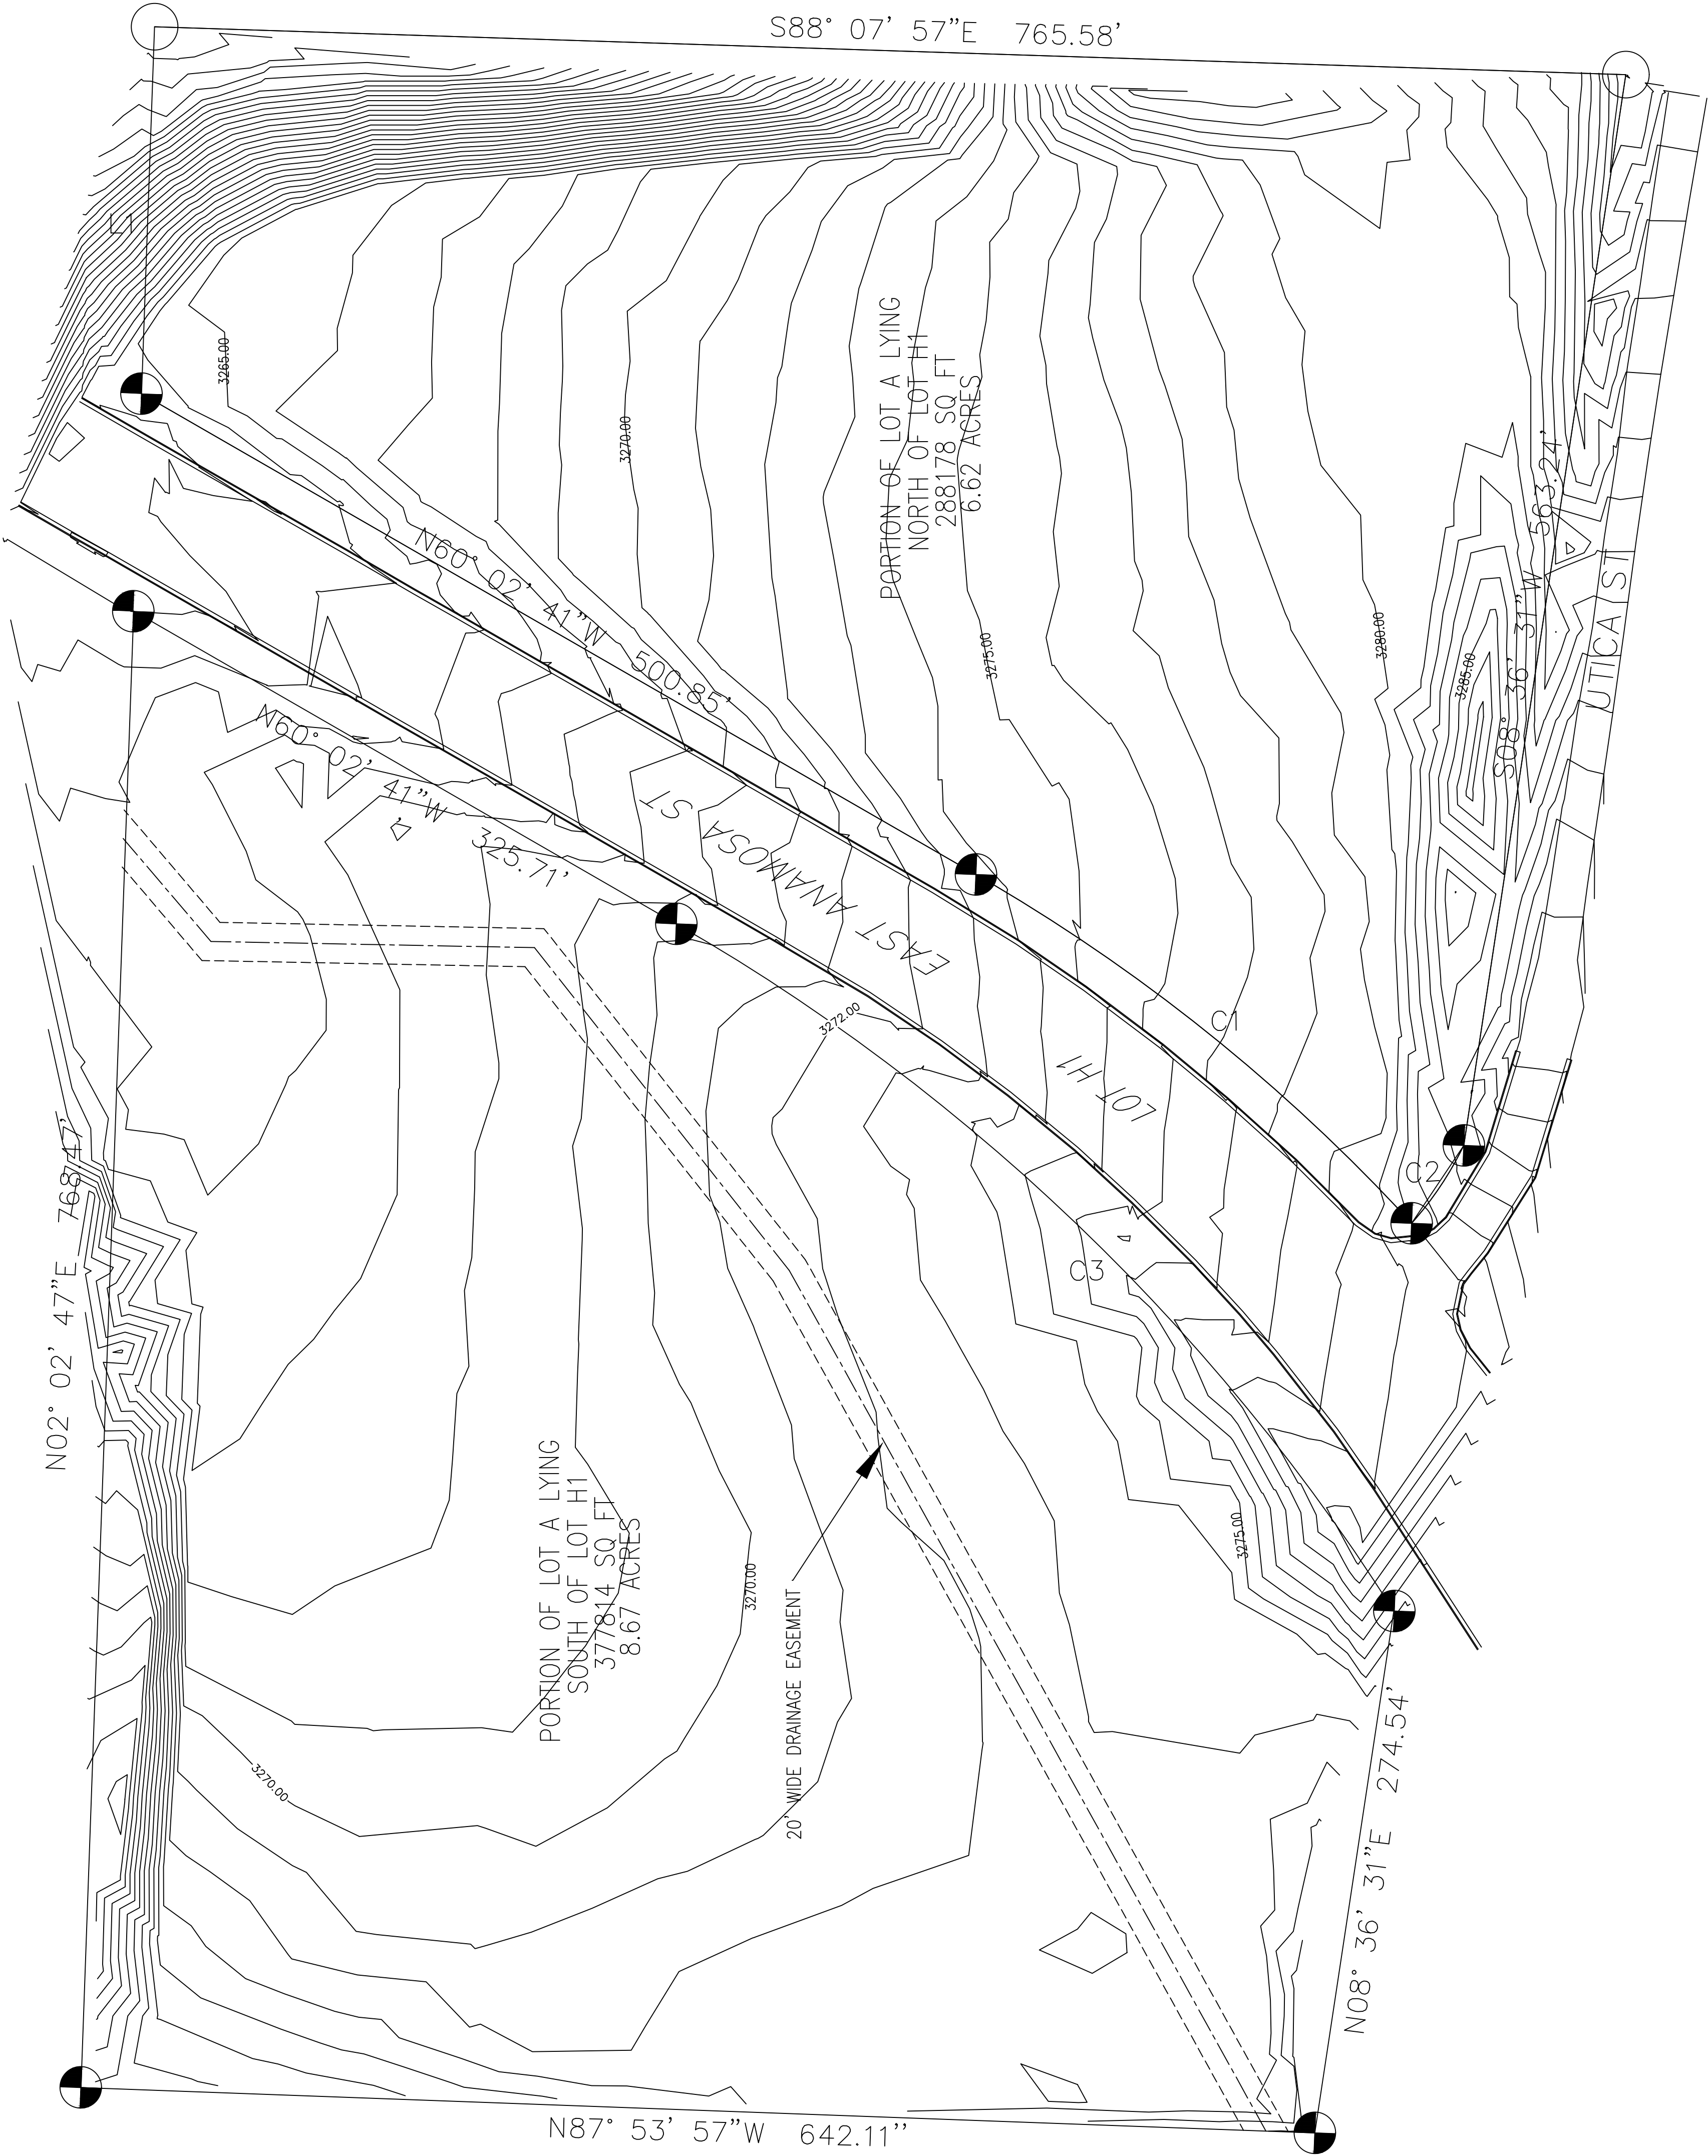

Curve Table

Bearing Line Table			Curve Table					
Line #	Length	Direction	Curve #	Length	Radius	Delta	Chord Length	Chord Direction
L1	190.95	N02° 02' 47"E	C1	291.43	956.81	17° 27' 04"	290.30	S51° 19' 10"W
			C2	48.89	174.00	16° 05' 56"	48.75	S33° 48' 26"W
			C3	521.74	1082.04	27° 37' 37"	516.70	S46° 15' 02"E





DAVIS ENGINEERING, INC.
1060 KINGS ROAD, RAPID CITY, SOUTH DAKOTA, 57702
PHONE (605) 341-3095

TOPOGRAPHY MAP OF LOT A OF
WEST CENTURY SUBDIVISION
RAPID CITY, PENNINGTON COUNTY, SOUTH DAKOTA

Surveyed by: RON
Designed by: ARDY
Drawn by: EON
Checked by: EON

Date: _____
Date: _____
Date: JUNE 4, 2019
Date: _____

Scale: ONE INCH = FIFTY FEET
Revisions: _____

SHEET 1 OF 1
Job Number: 2016-58