

SEC 8 NESE


T 23

R 24

BOOK 103

MAP 61 13/16

AREA CODE 0250

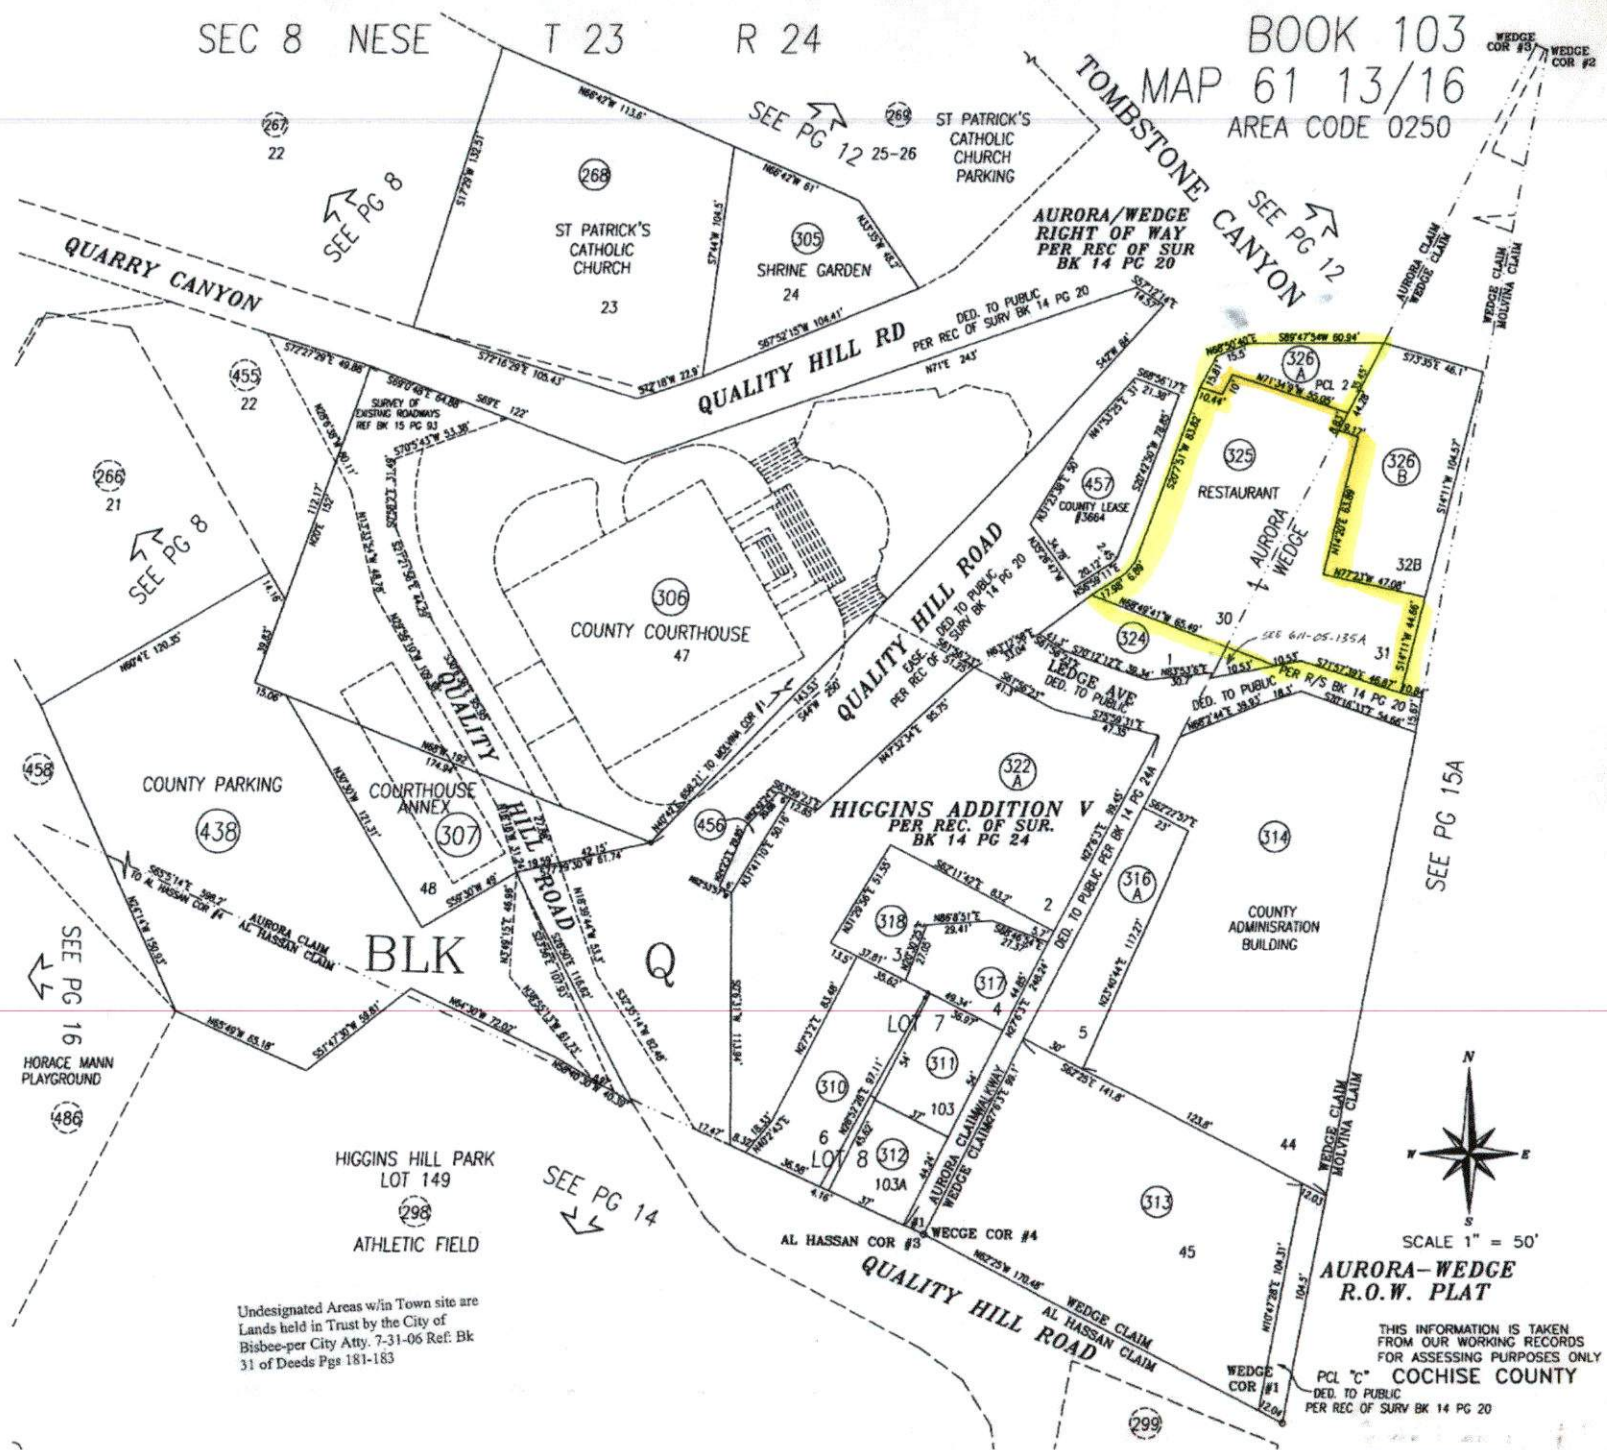

Undesignated Areas w/in Town site are  
Lands held in Trust by the City of  
Bisbee-per City Atty. 7-31-06 Ref: Bk  
31 of Deeds Pgs 181-183

SCALE 1" = 50'

**AURORA-WEDGE  
R.O.W. PLAT**

THIS INFORMATION IS TAKEN  
FROM OUR WORKING RECORDS  
FOR ASSESSING PURPOSES ONLY

PCL "C" COCHISE COUNTY

DED. TO PUBLIC  
PER REC OF SURV BK 14 PG 20

COCHISE COUNTY ASSESSOR  
THIS MAP CREATED AS A WORKING RECORD  
AND DOES NOT CONSTITUTE A SURVEY