



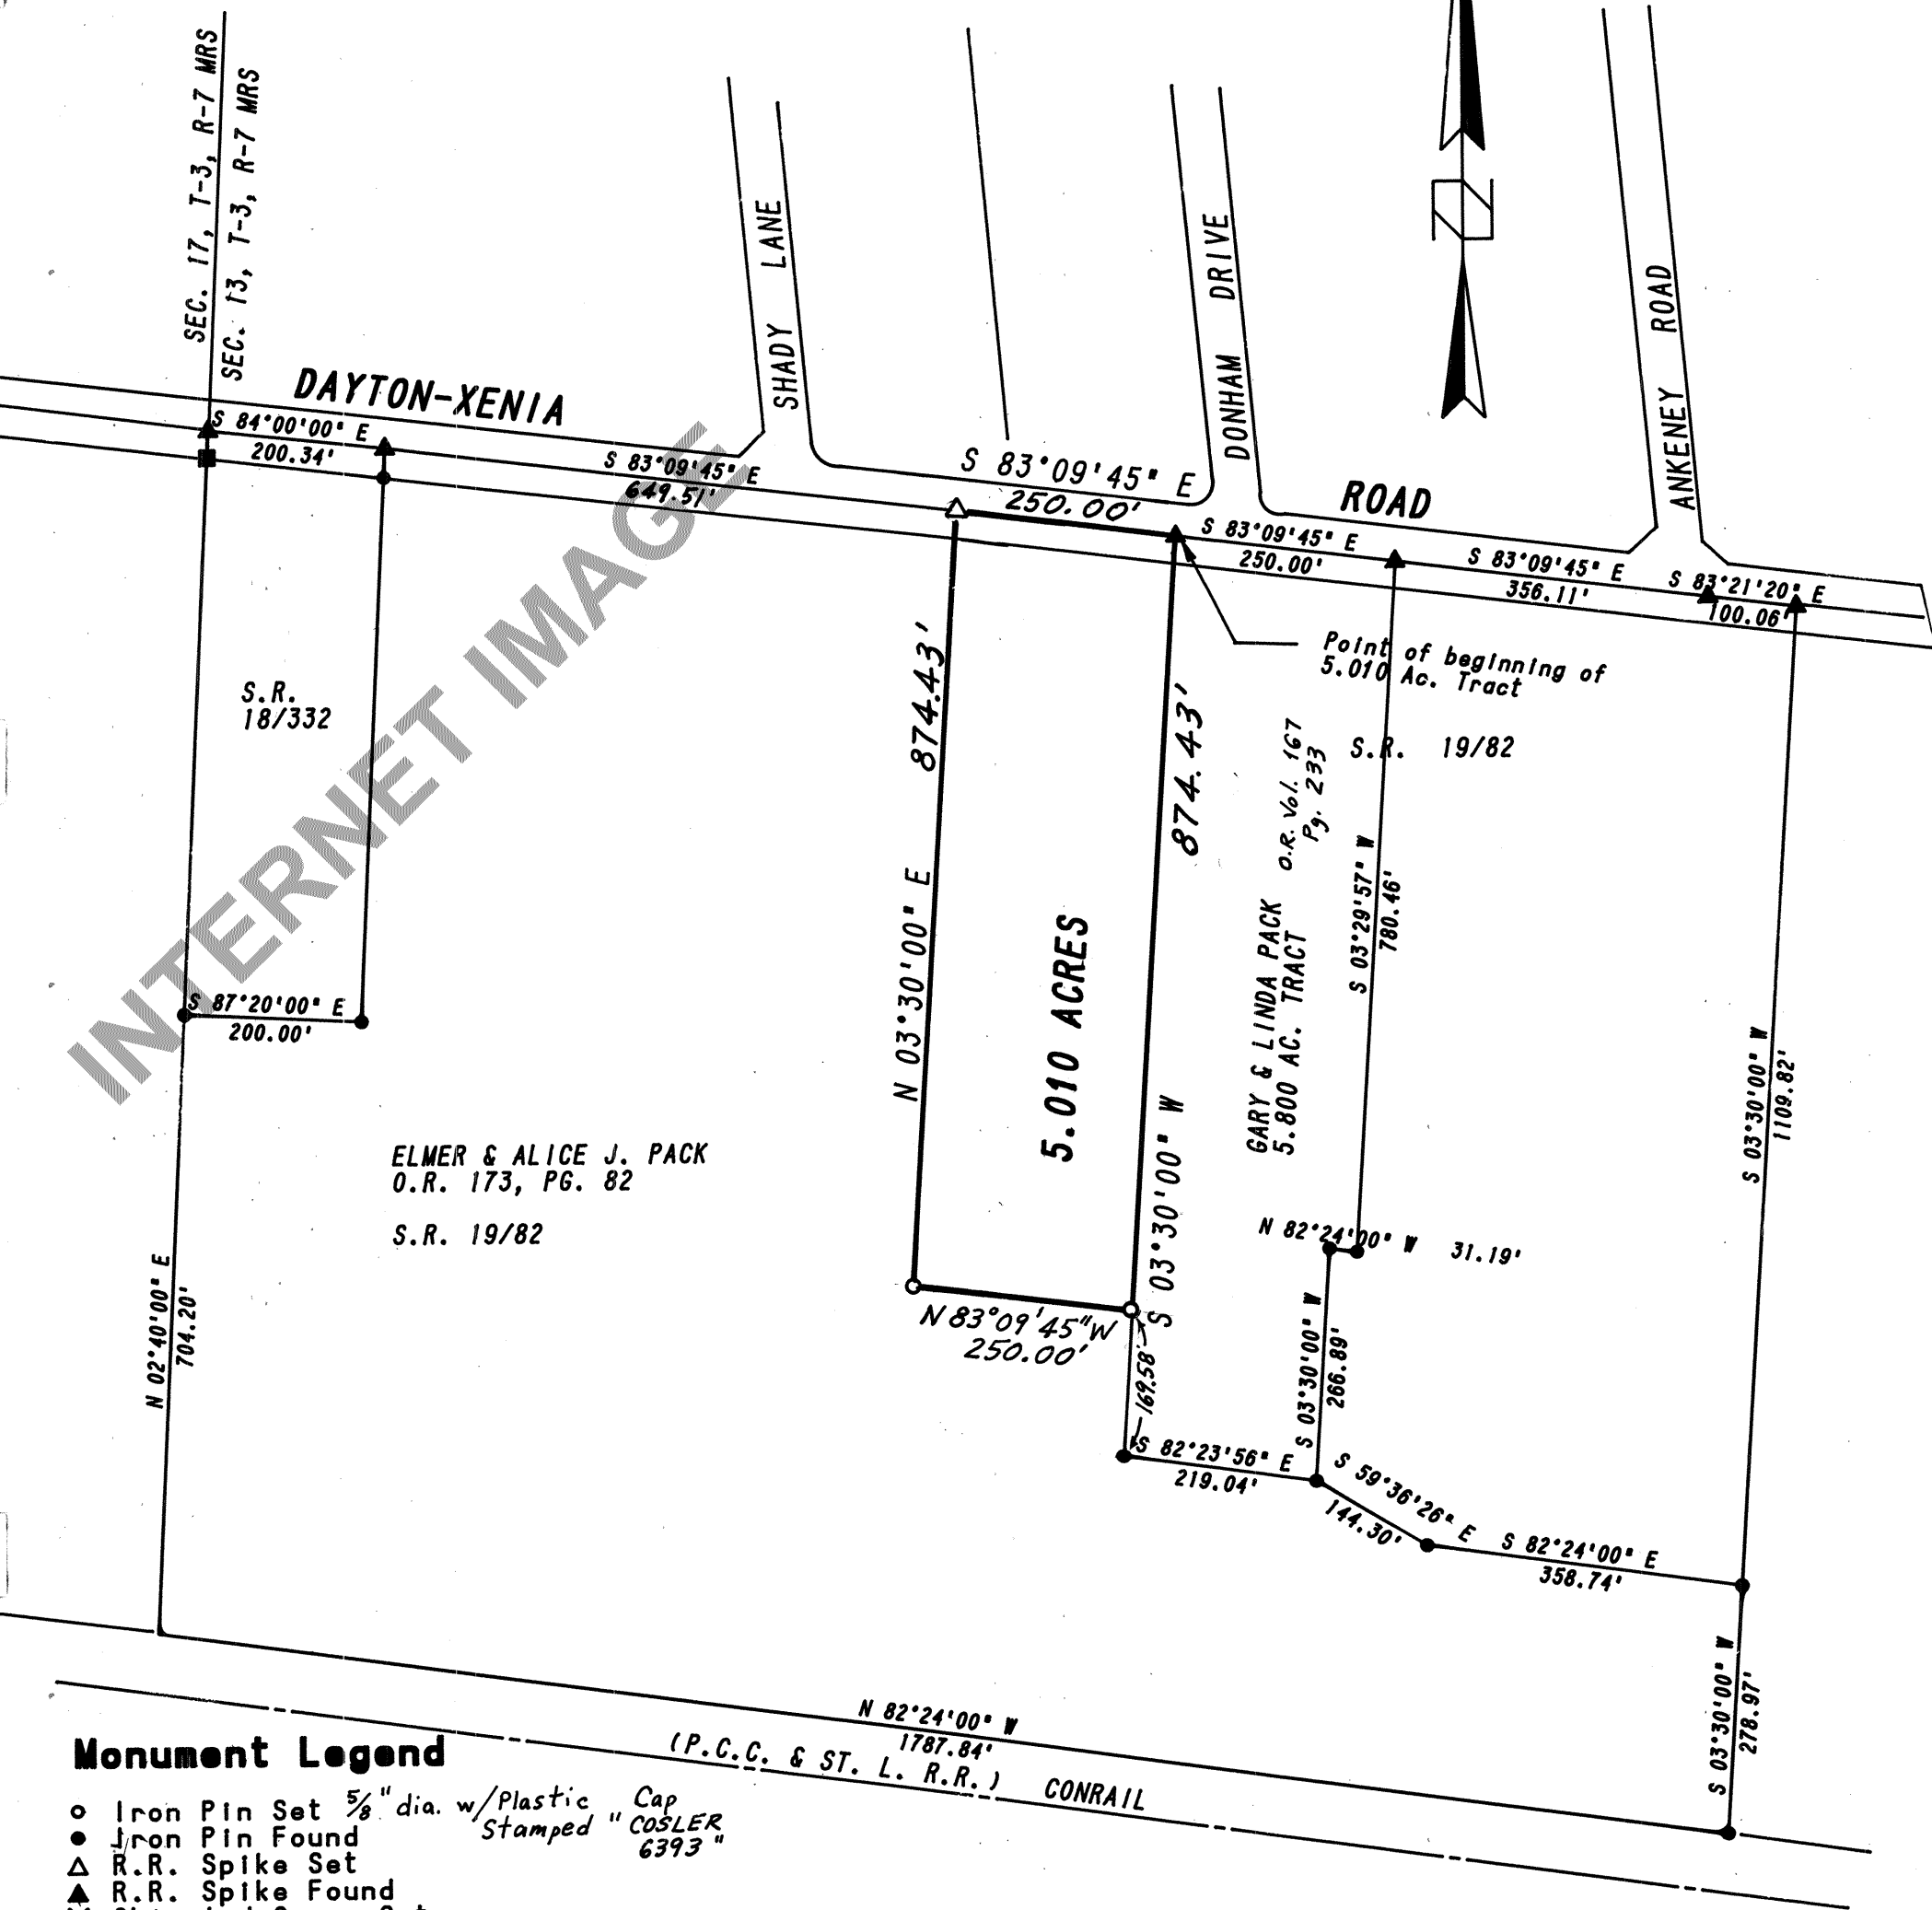

Monument Legend

- Iron Pin Set $\frac{5}{8}$ " dia. w/Plastic Cap
- Iron Pin Found
- △ R.R. Spike Set
- ▲ R.R. Spike Found
- ✕ Chiseled Cross Set
- ✕ Chiseled Cross Found
- ☒ Stone Found
- ☑ Concrete Monument Set
- ☑ Concrete Monument Found

ZONING 0-1 & 1-1
APPROVED
Greene County Engineer
By WLS Date 12/30/86

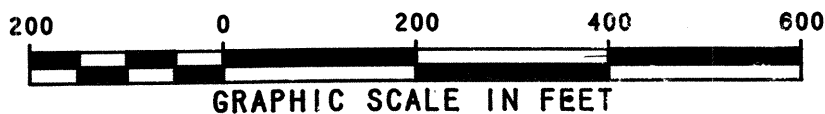

BEARINGS ARE BASED ON DEED
O.R. 173, PG. 82 AND
S.R. 19/82.

SURVEYED BY:
Mitchell W. Cosler 11-23-86
Reg. Surveyor No. 6393

APPROVED BY:
[Signature]
GREENE COUNTY PLANNING DEPT.

DATE 12/19/86

NO PLAT REQUIRED
Greene County Register, Planning
and Coordinating Commission
Date 12/19/86 RBW

GRANTOR Elmer & Alice J. Pack, et al
GRANTEE _____
LOCATION:
Section 13, Town 3, Range 7
or Survey No. _____
Beavercreek TOWNSHIP,
GREENE COUNTY, OHIO
DATE _____