


SURVEY NOTES

- 1. Property subject to any issues that may be revealed by a current and complete title report. (None provided)
- 2. Declaration is made to the original purchaser of this survey. It is not transferable to additional institutions or subsequent owners. Copies of this plan without an impression seal are void and are for reference only.
- 3. No utilities located for this survey. Utilities and/or their respective easements may exist.
- 4. Property subject to any current zoning setbacks and/or ordinances not shown.
- 5. Some road locations shown have been sourced from PASDA: Pennsylvania Spatial Data Access.

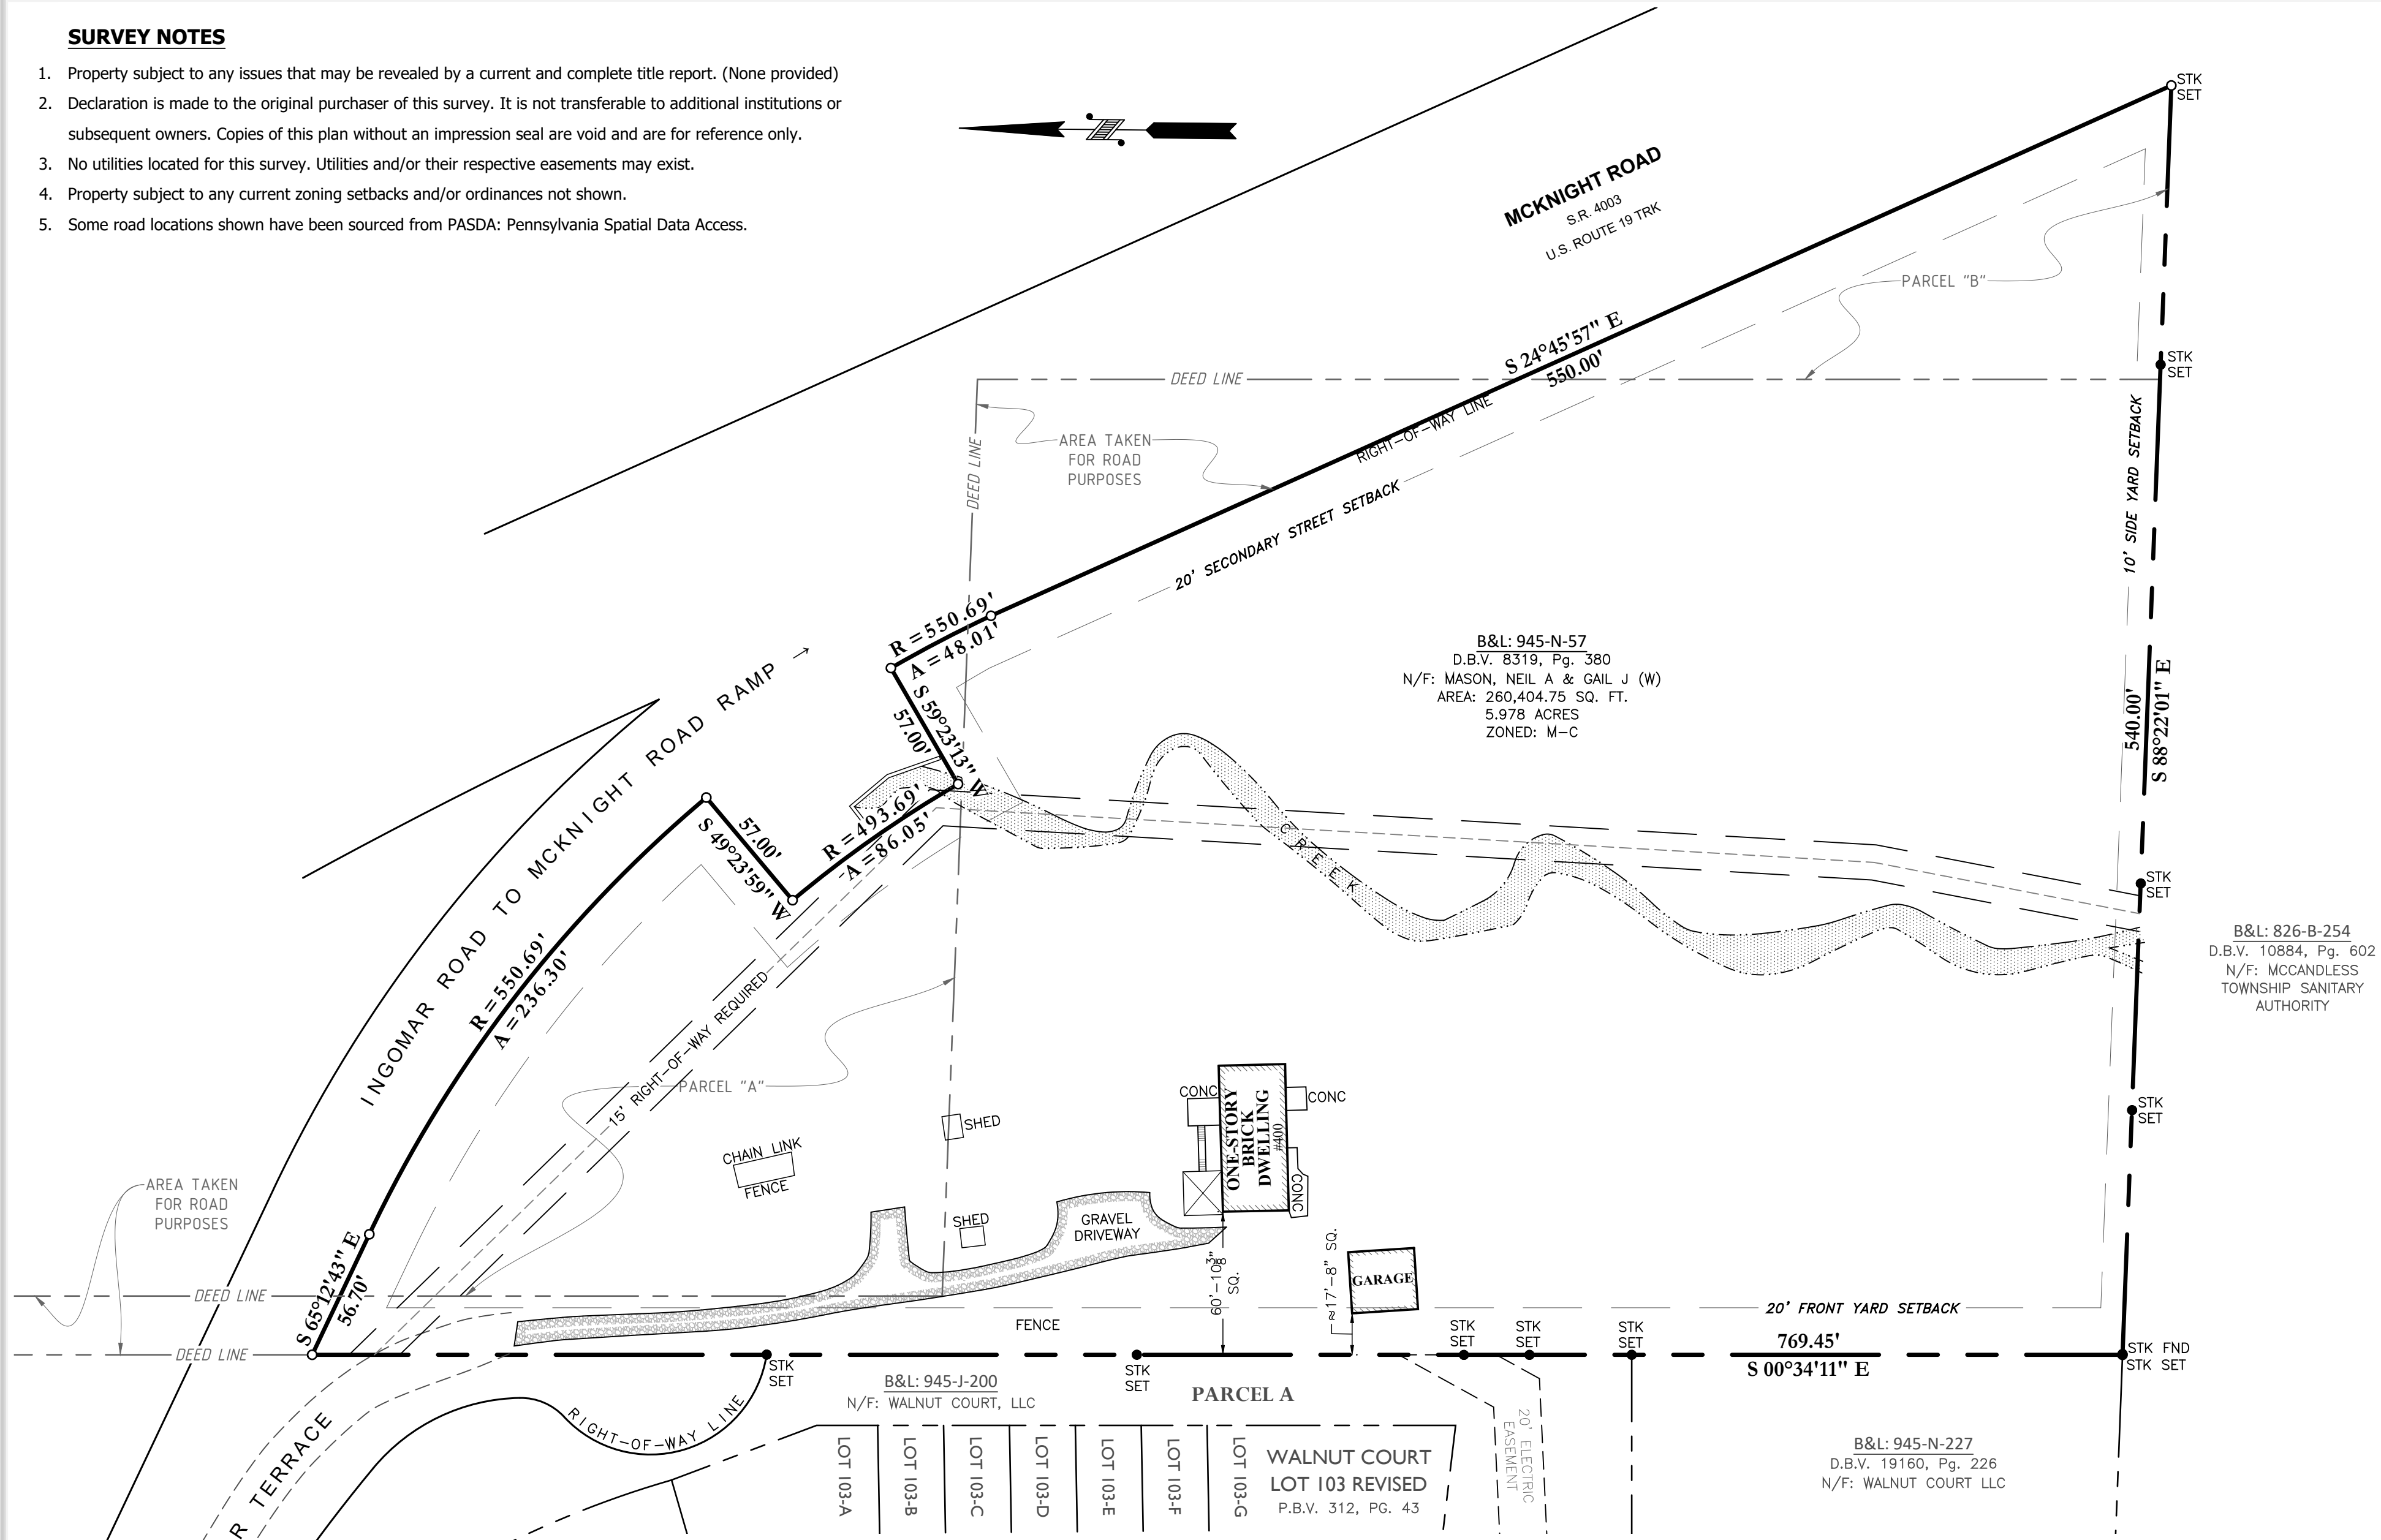


WALNUT COURT
PLAN OF LOTS
P.B.V. 303
PG. 122-124

Plan of Property

SITUATE IN:
Town of McCandless
Allegheny County, PA

MADE FOR:
Neil and Gail Mason
400 Ingomar Terrace

Date: December 18th, 2024
Scale: 1" = 50'
Drawn By: JTW
Reviewed By: LAT
File Number: 37265
CAD File: 24.0272
Revisions:
February 14, 2025

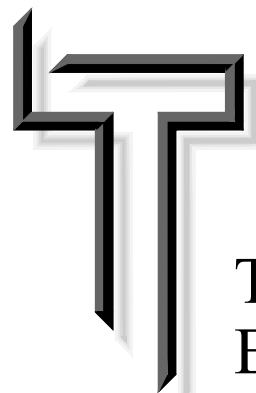

908 Perry Highway
Pittsburgh, Pennsylvania 15229
tel: 412.364.6090
fax: 412.364.6716
e: taiteng@taitengineering.net

TAIT
ENGINEERING, INC.