


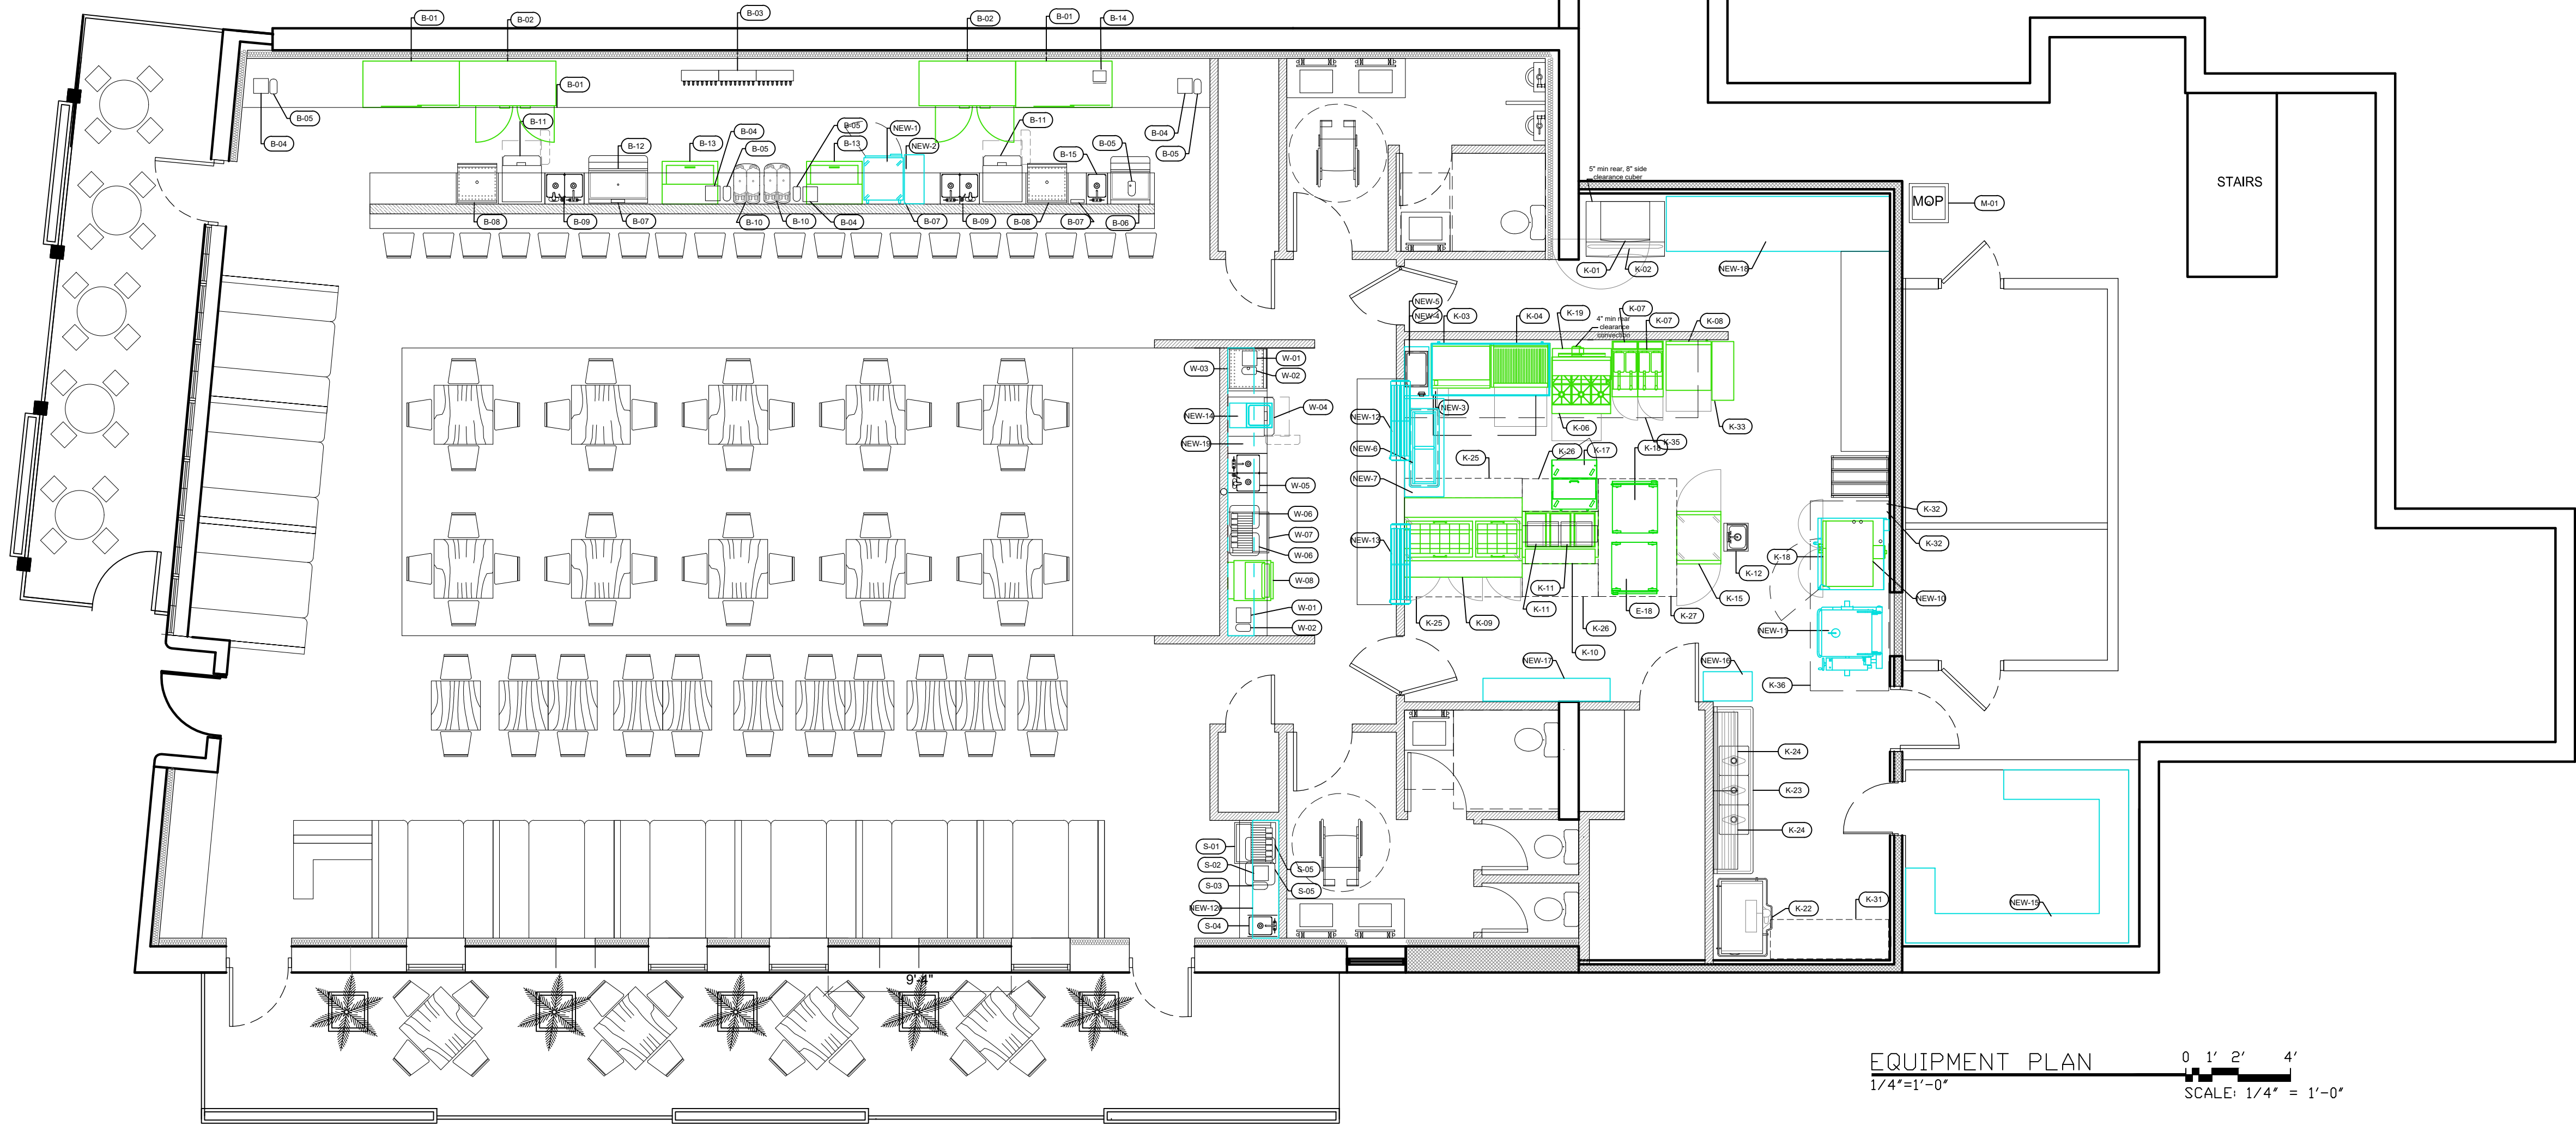

EXISTING EQUIPMENT SCHEDULE					
ITEM NO.	QTY	DESCRIPTION	MFR	MODEL NO.	REMARKS
B-01	2	Refrigerated Backbar Cabinet	Beverage Air	BB58GS-1-B	LK
B-02	2	Refrigerated Backbar Cabinet	Beverage Air	BB58-1-B	LK
B-03	1	Beer Taps - 24	Custom		BY OWNER
B-04	4	Terminal	Custom		BY OWNER
B-05	5	Printer	Custom		BY OWNER
B-06	1	Ice Bin	Krowne	21-24	LK. NOTE: With double speed rail (D-24)
B-07	3	Soda Gun	Custom	TBD	VENDOR Coca Cola
B-08	2	Glass Rack	Eagle Group	WBGR24-24	LK
B-09	2	Hand/Dump Sink	Custom		LK
B-10	2	Frozen Drink Machine	Bunn	ULTRA-2-0080	CENTRAL
B-11	2	Dishmachine	Auto-Chlor	U34	BY VENDOR - Auto-Chlor
B-12	1	Ice Bin	Krowne	21-36	LK. NOTE: With double speed rail (D-36)
B-13	2	Glass Froster	Beverage Air	GF34L-B	LK
B-14	1	Bar Blender	Hamilton Beach	HBB250R	CENTRAL
B-15	1	Dump Sink	Custom		LK

EXISTING EQUIPMENT SCHEDULE					
ITEM NO.	QTY	DESCRIPTION	MFR	MODEL NO.	REMARKS
K-01	1	Ice Cuber	Manitowoc	ID-1002A	CENTRAL_W/Bin Adapter K-00370 for B970 Bin
K-02	1	Ice Bin	Manitowoc	B-970	CENTRAL
K-03	1	Countertop Griddle	Vulcan	VCRG36-T	CENTRAL NOTE: Natural Gas
K-04	1	Charbroiler	Vulcan	VCRB36	CENTRAL NOTE: Natural Gas
K-06	1	Range, 36", 6 open burners	Vulcan	36C-6B	CENTRAL NOTE: Natural Gas
K-07	2	Fryer	Pitco	SG14S	CENTRAL NOTE: Natural Gas
K-08	1	WorkTop Freezer	Turbo Air	TWF-28SD-D2	CENTRAL
K-09	1	Refrigerated Sandwich Unit	Beverage Air	SPE72-30M-DS	CENTRAL Double Overshelf - Verify model and dimensions with vendor prior to purchase.
K-10	1	Hot Food Serving Counter	Vollrath	38103	CENTRAL With 10" wide Overshelf
K-11	2	Heated Holding Bin	Carter-Hoffmann	MZ2W2S	CENTRAL With Dual Sided Access
K-12	1	Hand Sink	IMC Teddy	CSF	LK Does not include faucet- needs splash mounted 4" O.C.
K-17	1	PREP REFRIGERATOR	TRUE	TSSU-27-12M-C-HC	
K-18	2	HEATED CABINET	METRO	C533HLFCU	
K-19	1	Pass-Thru Refrigerator, 1 section	True	T-23PT	CENTRAL Left door hinging specified
K-18	1	Convection Oven	Vulcan	VC4GD	CENTRAL Need to order with casters instead of legs - not in addition to legs. Natural Gas
K-19	1	Salamander	Vulcan	36SB	CENTRAL Natural Gas
K-22	1	Dishwasher, Door Type	CMA Dishmachines	CB-L	VENDOR Auto-Chlor
K-23	1	Three (3) Compartment Sink	Advance Tabco	FC-3-1818-24RL	LK Does not include faucets - need to specify
K-24	2	Dishable Sorting Shelf	Advance Tabco	DT-6R-48	LK
K-25	2	Work Table	Custom	APPROX 72 X 12	Old City Ironworks
K-26	2	Work Table	Custom	APPROX 20 X 46.5	Old City Ironworks
K-27	1	Work Table	Custom	APPROX 48 X 72	Old City Ironworks. Arrange legs and cross bracing to allow equipment to roll under 48" sides. Table height must allow 1.5' min. clearance to top of equip. below. With double overshelf
K-28	1	Work Table	Custom	APPROX 30 X 72	Old City Ironworks Provide Overshelves
K-29	1	Work Table	Custom	APPROX 24 X 36	Old City Ironworks
K-31	1	Dish Table	Custom	APPROX 72 X 24	34" high to match dish machine entrance - Auto-Chlor
K-33	1	Work Table	Custom	APPROX 12 X 36	Old City Ironworks
K-34	1	Hand Sink	Advance Tabco	7-PS-40	LK
K-35	1	Exhaust Hood	Custom	TBD	LK
K-36	1	Exhaust Hood	Custom	TBD	LK
M-01	1	Mop Sink	Custom		LK

EXISTING EQUIPMENT SCHEDULE					
ITEM NO.	QTY	DESCRIPTION	MFR	MODEL NO.	REMARKS
S-01	1	Soda Machine	Custom	COCA COLA	BY VENDOR - free standing_Coca Cola
S-02	1	Terminal	Custom		BY OWNER
S-03	1	Printer	Custom		BY OWNER
S-04	1	Dump Sink	Custom		LK
S-05	2	Tea Bin	Custom	TBD	BY OWNER
W-01	2	Terminal	Custom		BY OWNER
W-02	2	Printer	Custom		BY OWNER
W-03	1	Glass Rack	Eagle Group	WBGR24-24	LK
W-04	1	Dishmachine	Auto-Chlor	U34	BY VENDOR Auto-Chlor
W-05	1	Hand/Dump Sink	Custom		LK
W-06	2	Tea Bin	Custom	TBD	BY VENDOR
W-07	1	Soda Machine	Custom	COCA COLA	BY VENDOR - free standing_Coca Cola
W-08	1	Nacho Chip Warmer	Vulcan	VCD22	CENTRAL

NEW EQUIPMENT SCHEDULE

ITEM	NIKEC	NOT SHOWN	QTY	DESCRIPTION	MANUFACTURER	MODEL
NEW-1			1	U/C FREEZER	BEVERAGE AIR	UCF24HC
NEW-2			1	FILLER TABLE	CENTRAL	12x30
NEW-3			1	EQUIPMENT STAND	TRUE	TRCB-72
NEW-4			1	FILLER TABLE	CENTRAL	15x30
NEW-5			1	DROP-IN HOT FOOD	HATCO	HWBHFUL
NEW-6			1	DROP-IN COLD	ATLAS	RML2
NEW-7			1	FILLER TABLE	CENTRAL	24x60
NEW-8				SPARE NUMBER		
NEW-9				SPARE NUMBER		
NEW-10			1	COMBI OVEN	ALTOSHAM	CTP720G
NEW-11			1	TILT SKILLET	GROEN	BPM30GC
NEW-12			1	HEAT LAMP	NEMCO	6151-48-D-208
NEW-13			1	HEAT LAMP	NEMCO	6151-36-D-208
NEW-14			1	GARNISH STATION	APW	RTR-4
NEW-15			LOT	COOLER SHELVING	CENTRAL	
NEW-16			LOT	STORAGE SHELVING	CENTRAL	
NEW-17			LOT	STORAGE SHELVING	CENTRAL	
NEW-18			LOT	STORAGE SHELVING	CENTRAL	
NEW-19			LOT	WALL SHELVING	CENTRAL	
NEW-20			LOT	WALL SHELVING	CENTRAL	

AL'S TAQUERIA
REMODEL
NEPTUNE BEACH, FL

PROJECT NO: -

CENTRAL RESTAURANT
PRODUCTS

7750 GEORGETOWN ROAD
INDIANAPOLIS, INDIANA 46268

CONTACT: RICHARD HYDE

DATE: 01.20.2023

SCALE: AS NOTED


DRAWN BY: LMJ

REVISIONS

BY: DATE:


SHEET

FS1.1

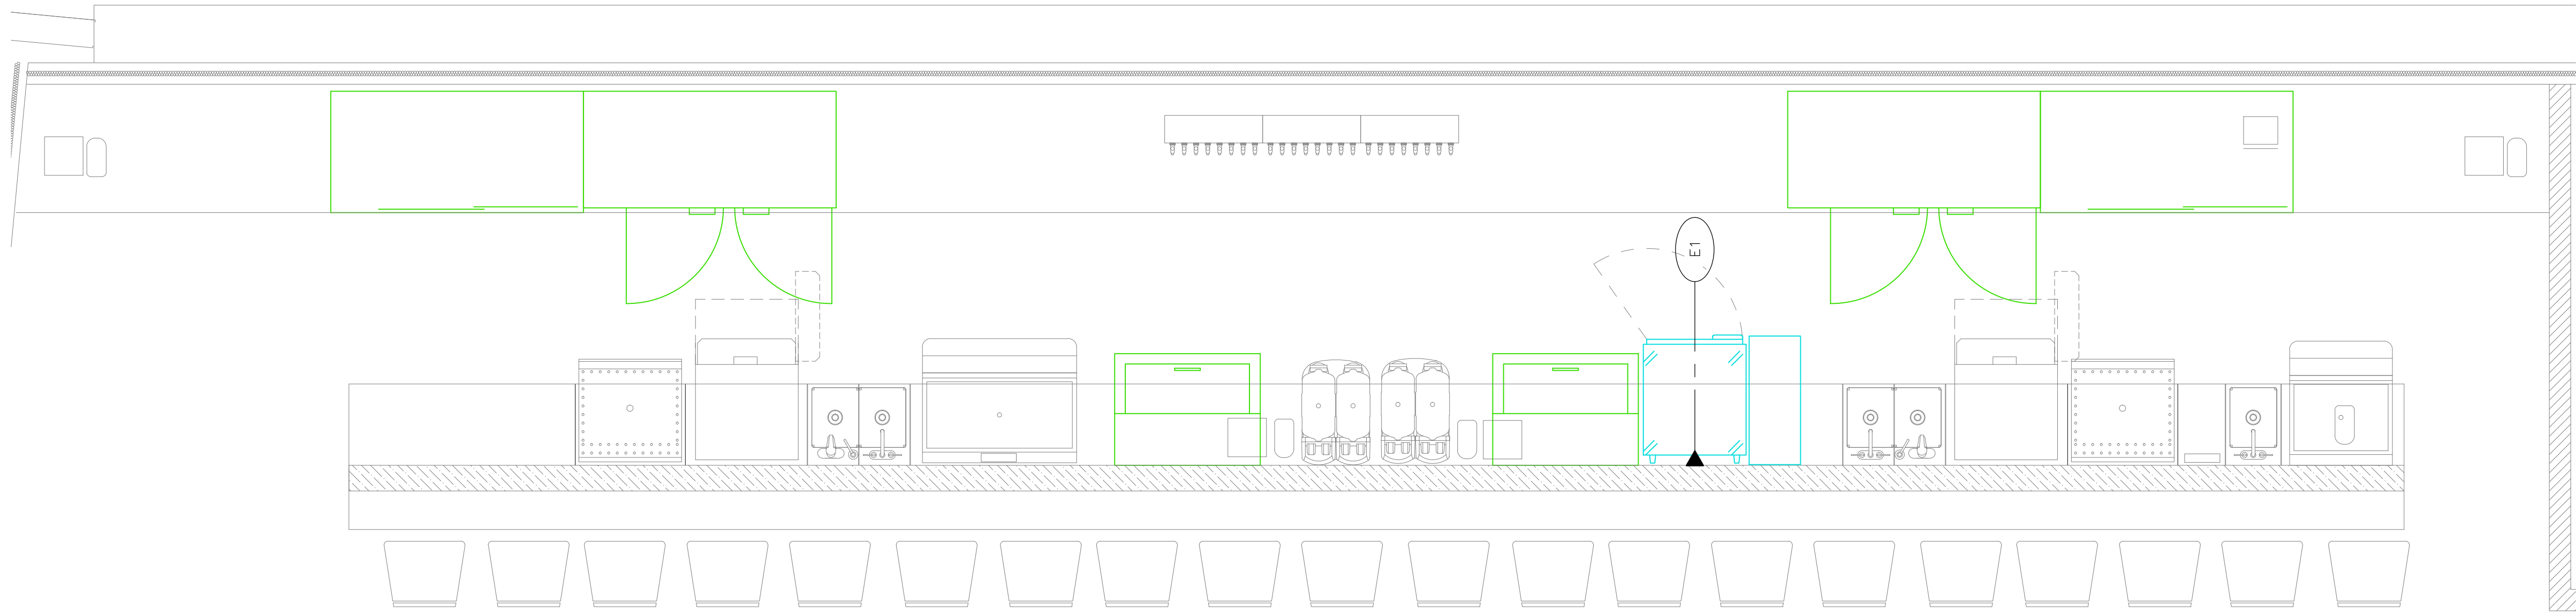

SYMBOL LEGEND

	ELECTRICAL CONNECTION
	CONVENIENCE RECEPTACLE
	PLUMBING SUPPLY
	PLUMBING DRAIN
	GAS SUPPLY
	FLOOR DRAIN
	FLOOR SINK

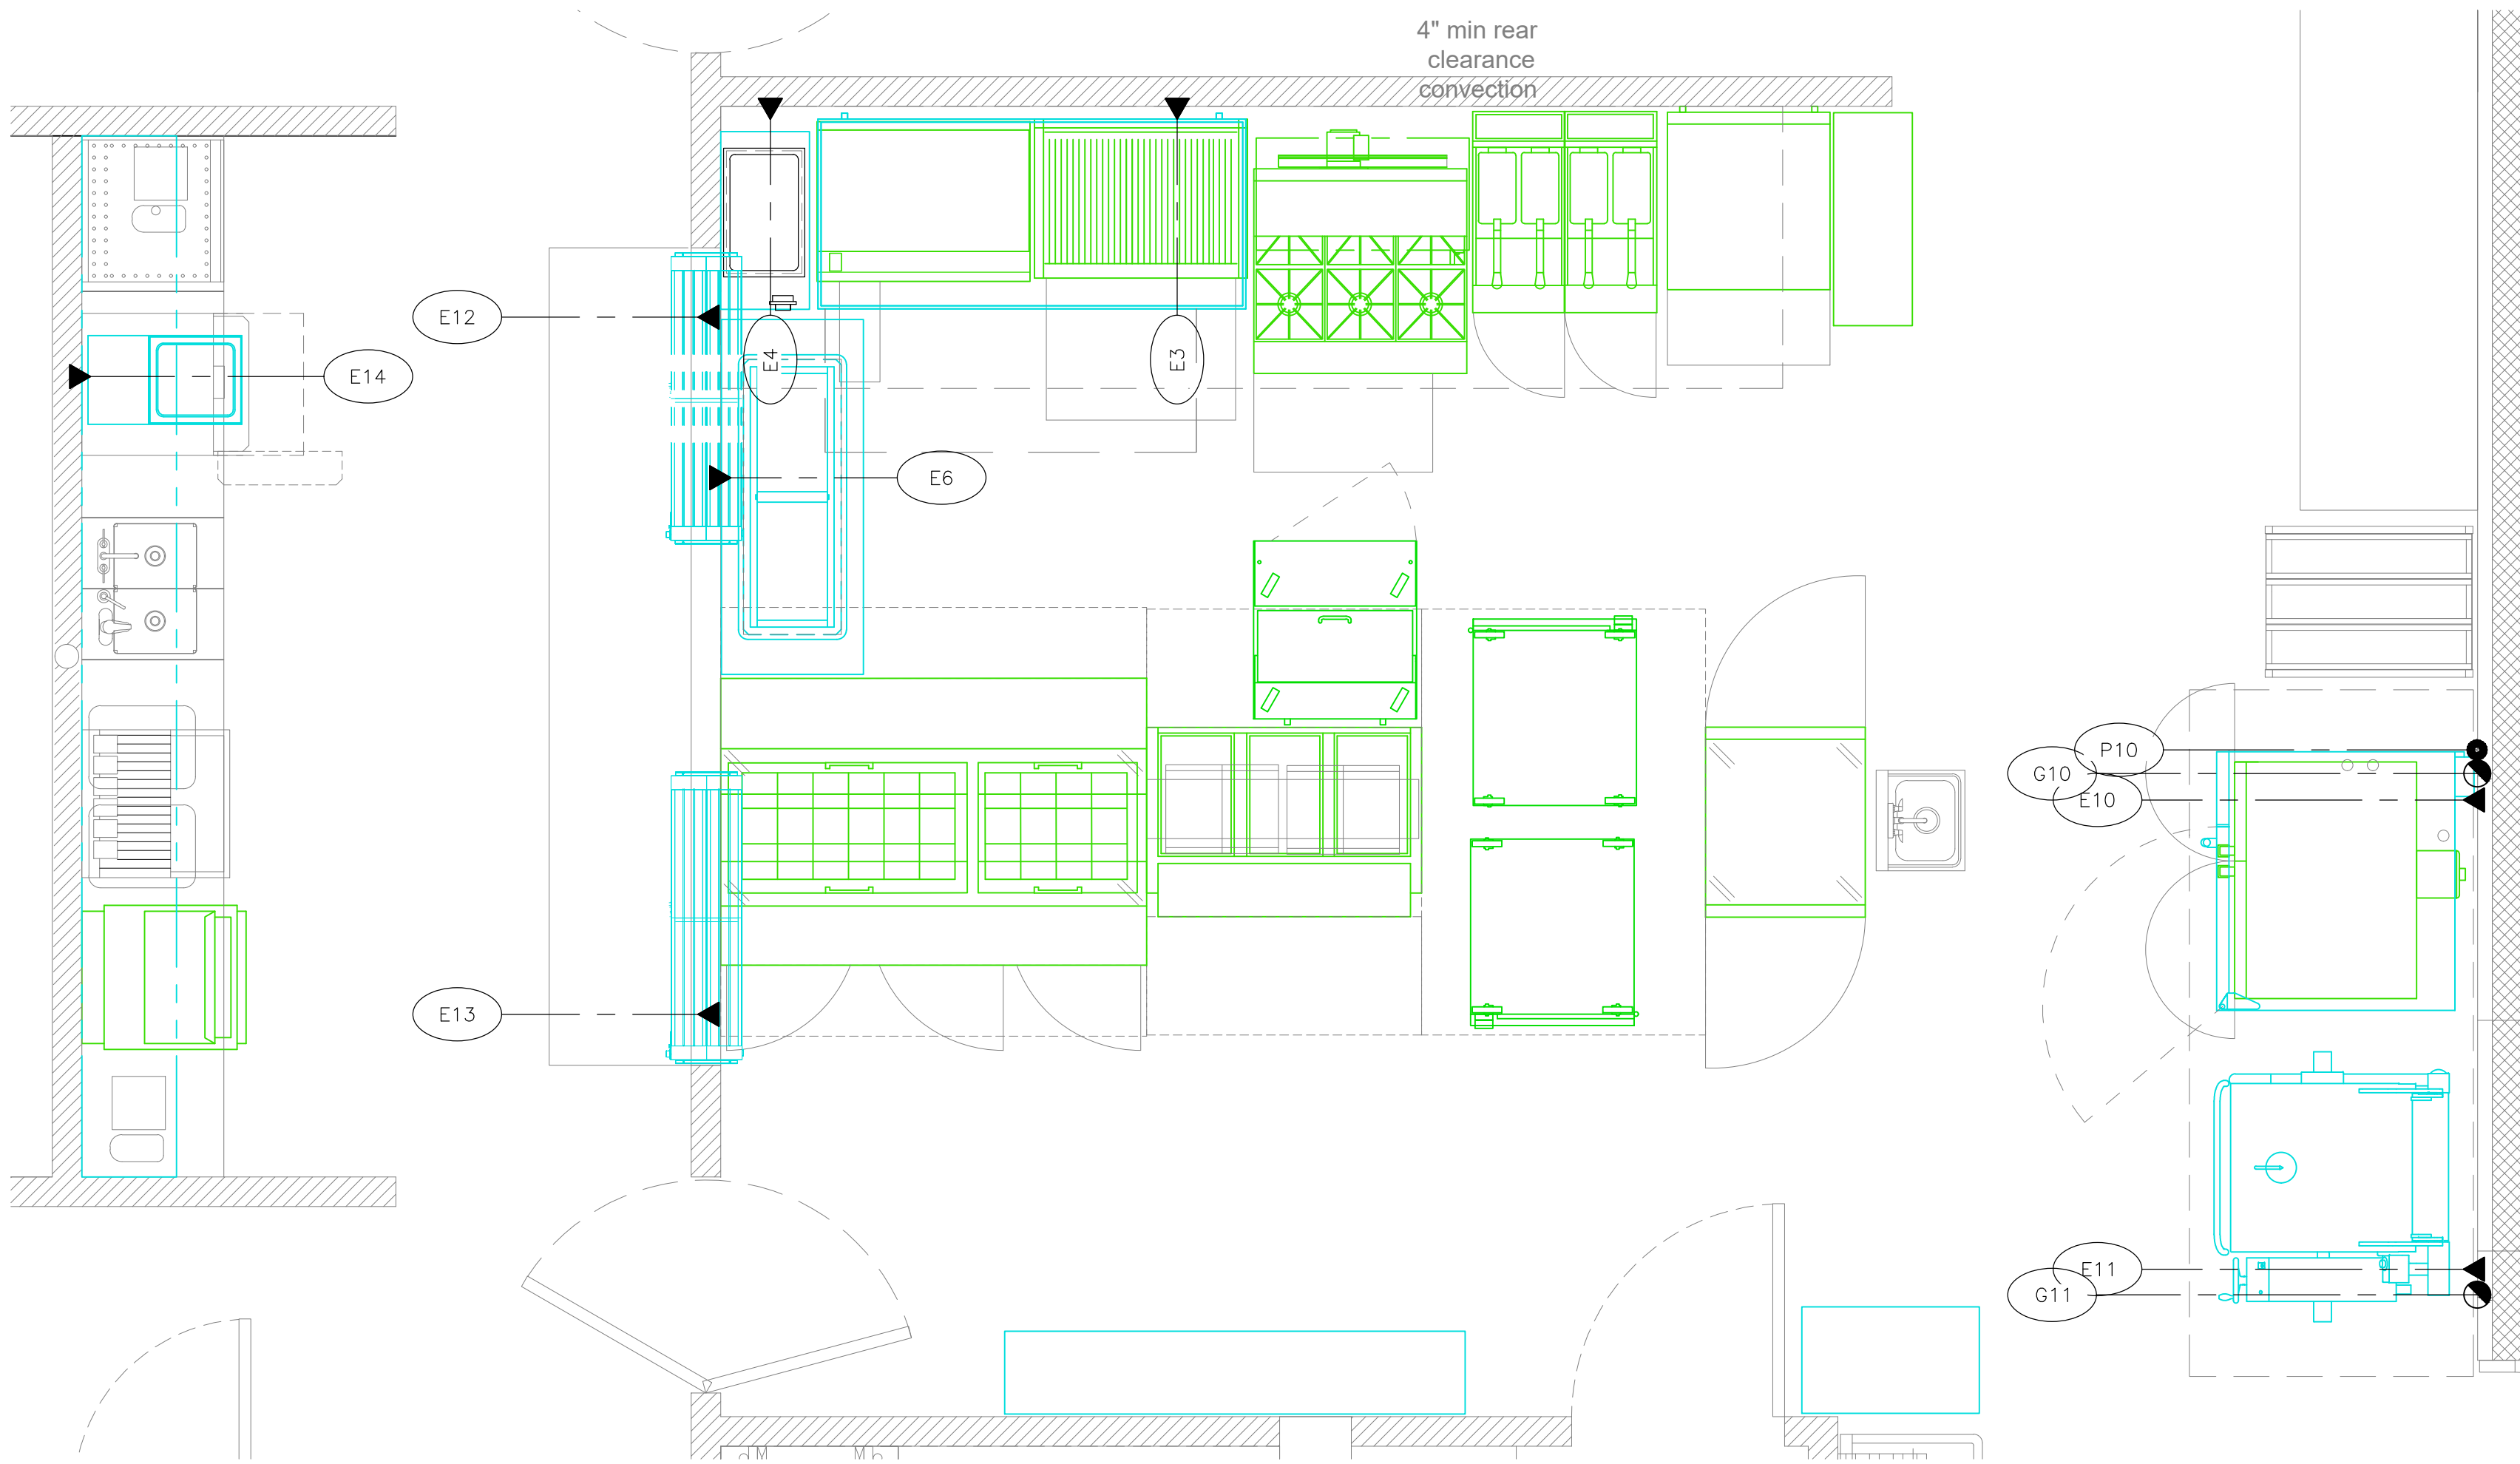

ELECTRICAL ROUGH-IN SCHEDULE

ITEM	DESCRIPTION	VOLTS	PHASE	AMP	KW	HP	CONNECTION TYPE	AFF	NOTES
E1	U/C FREEZER	120	1	2.5		¾	PLUG	16"	NEMA 5-15P
E5	DROP-IN HOT	120	1	6.3	.75		PLUG	16"	NEMA 5-15P
E6	DROP-IN COLD	120	1	6.0		¾	PLUG	16"	NEMA 5-15P
E10	COMBI OVEN	120	1	6.8	.84		DIRECT	36"	
E11	TILT SKILLET	120	1	5			DIRECT	16"	
E12	HEAT LAMP	208	1	5.3			DIRECT	DFA	
E13	HEAT LAMP	208	1	4.1			DIRECT	DFA	
E14	GARNISH STATION	120	1	3			PLUG	48"	

PLUMBING ROUGH-IN SCHEDULE

ITEM	DESCRIPTION	WATER			WASTE			NOTES
		HW	CW	AFF	CONNECTION TYPE	SIZE	AFF	
P10	COMBI OVEN		(2)¾"	36"	INDIRECT	1½"	FS	1 CONN THRU FILTER

GAS ROUGH-IN SCHEDULE

ITEM	DESCRIPTION	GAS			NOTES
		SIZE	BTU	AFF	
G10	COMBI OVEN	¾"	98,000	36"	
G11	TILT SKILLET	½"	104,000	16"	

AL'S TAQUERIA
REMODEL
NEPTUNE BEACH, FL

PROJECT NO: -

CENTRAL RESTAURANT
PRODUCTS

7750 GEORGETOWN ROAD
INDIANAPOLIS, INDIANA 46268

DATE: 01.20.2023

SCALE: AS NOTED

DRAWN BY: LMJ

REVISIONS

BY: DATE:

SHEET
FS1.1