
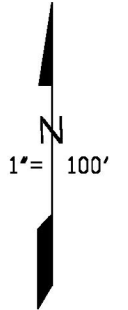


THE ASSESSOR MAKES NO GUARANTEE AS TO MAP ACCURACY NOR ASSUMES ANY LIABILITY FOR OTHER USES. NOT TO BE REPRODUCED. ALL RIGHTS RESERVED.

83-29

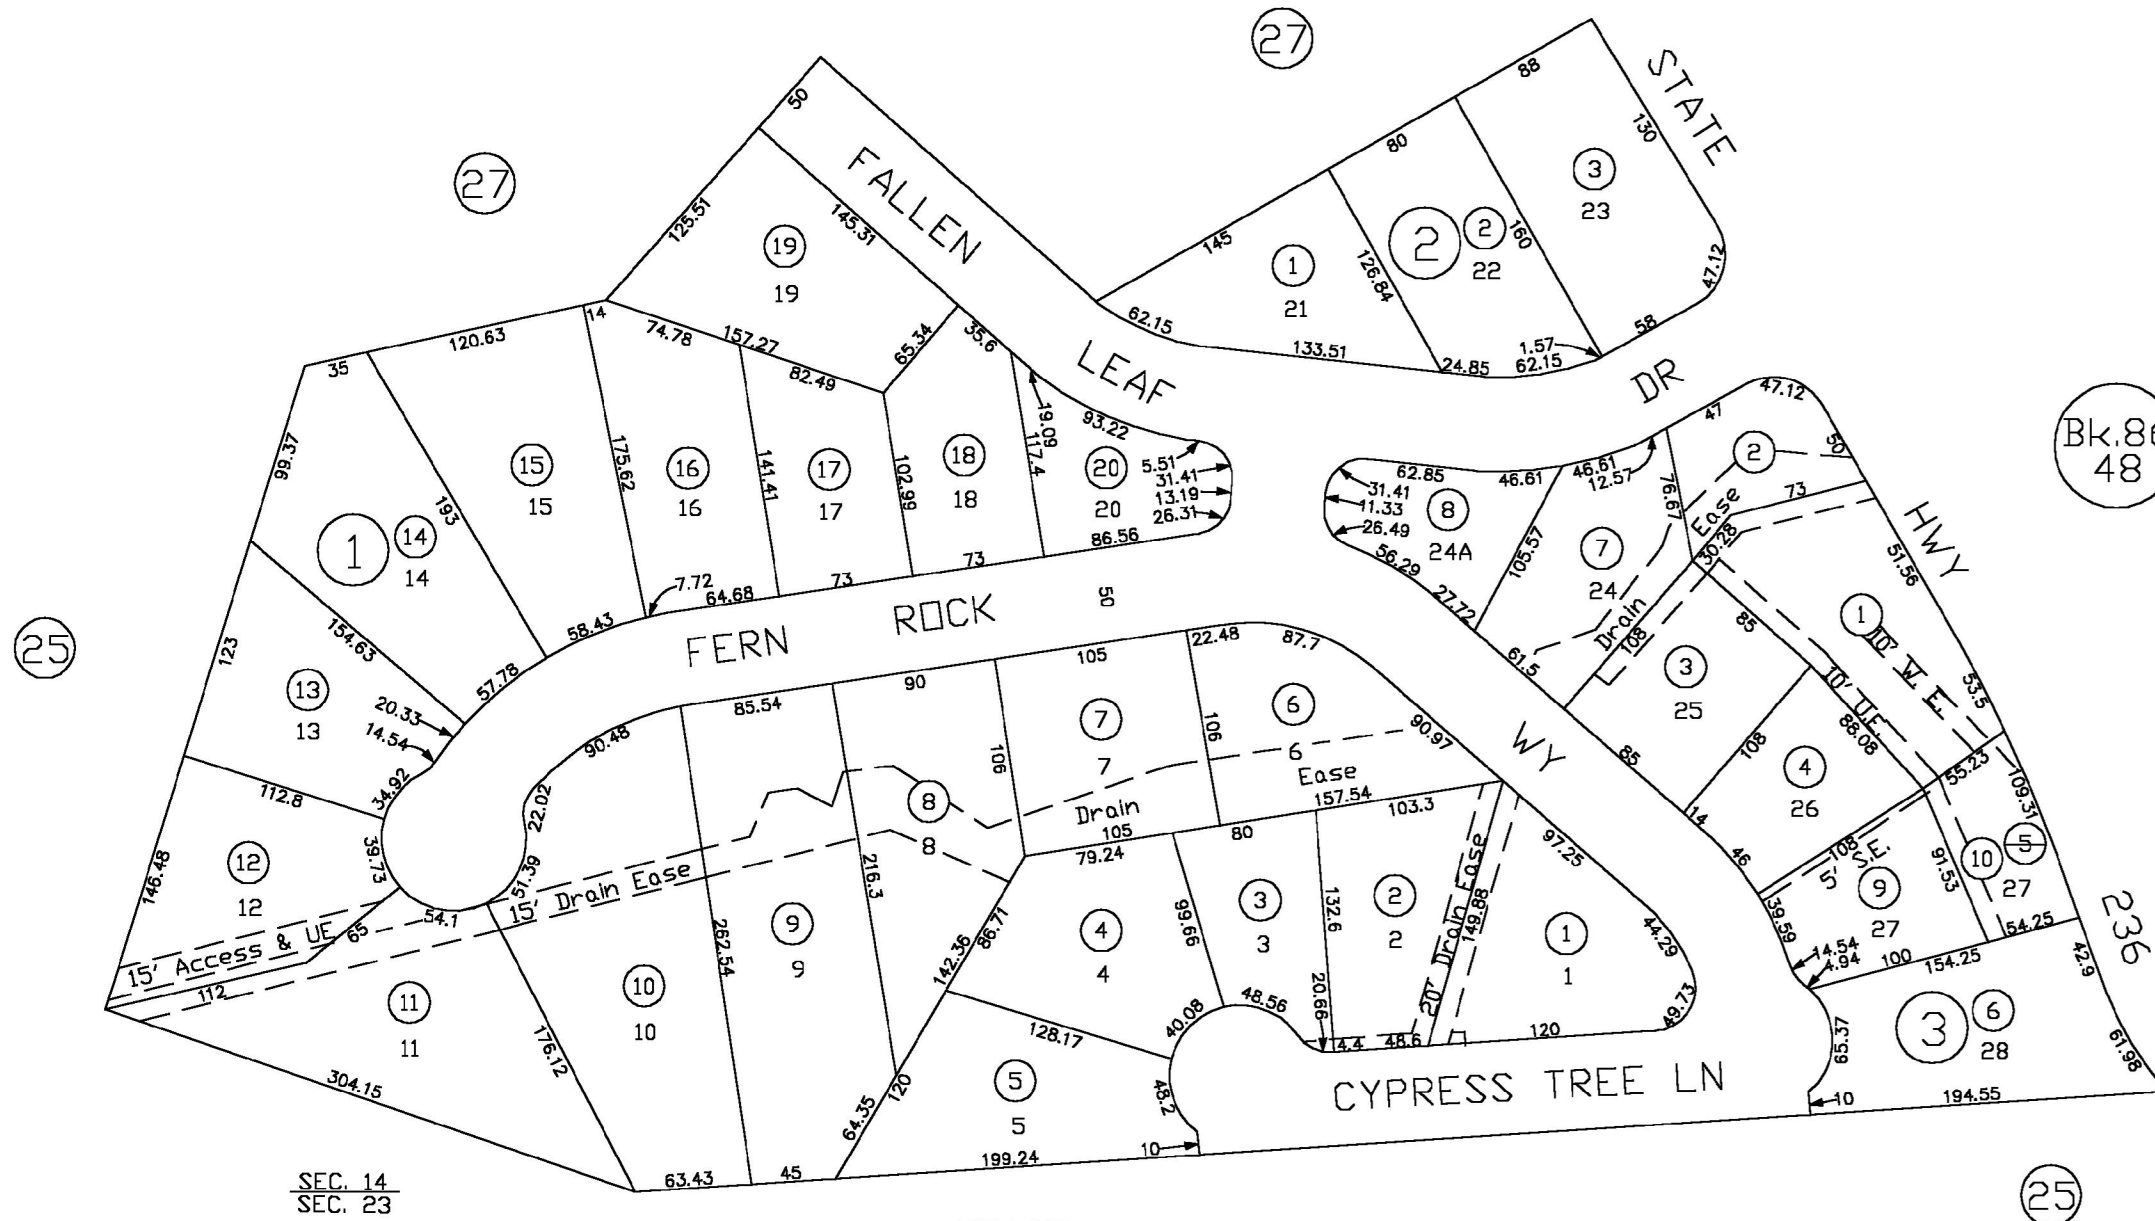

Electronically Redrawn 7/28/00 mvm
Rev. 8/24/01 mvm (changed page refs)

TRACT NO 410 SEC. 1 UNIT 1 BIG BASIN WOODS SUB.
42MB22 8/27/64

BIG BASIN WOODS TR. # 450--RESUB. OF
LOTS 6, 17, 18, 19, 20, 21, 22, 24 AS THEY APPEAR ON
TRACT 410 SEC. 1 UNIT 1 BIG BASIN WOODS SUB.
42MB49 12/21/64

Note - Assessor's Parcel & Block
Numbers Shown in Circles.

Assessor's Map No. 83-29
County of Santa Cruz, Calif.
July, 2000