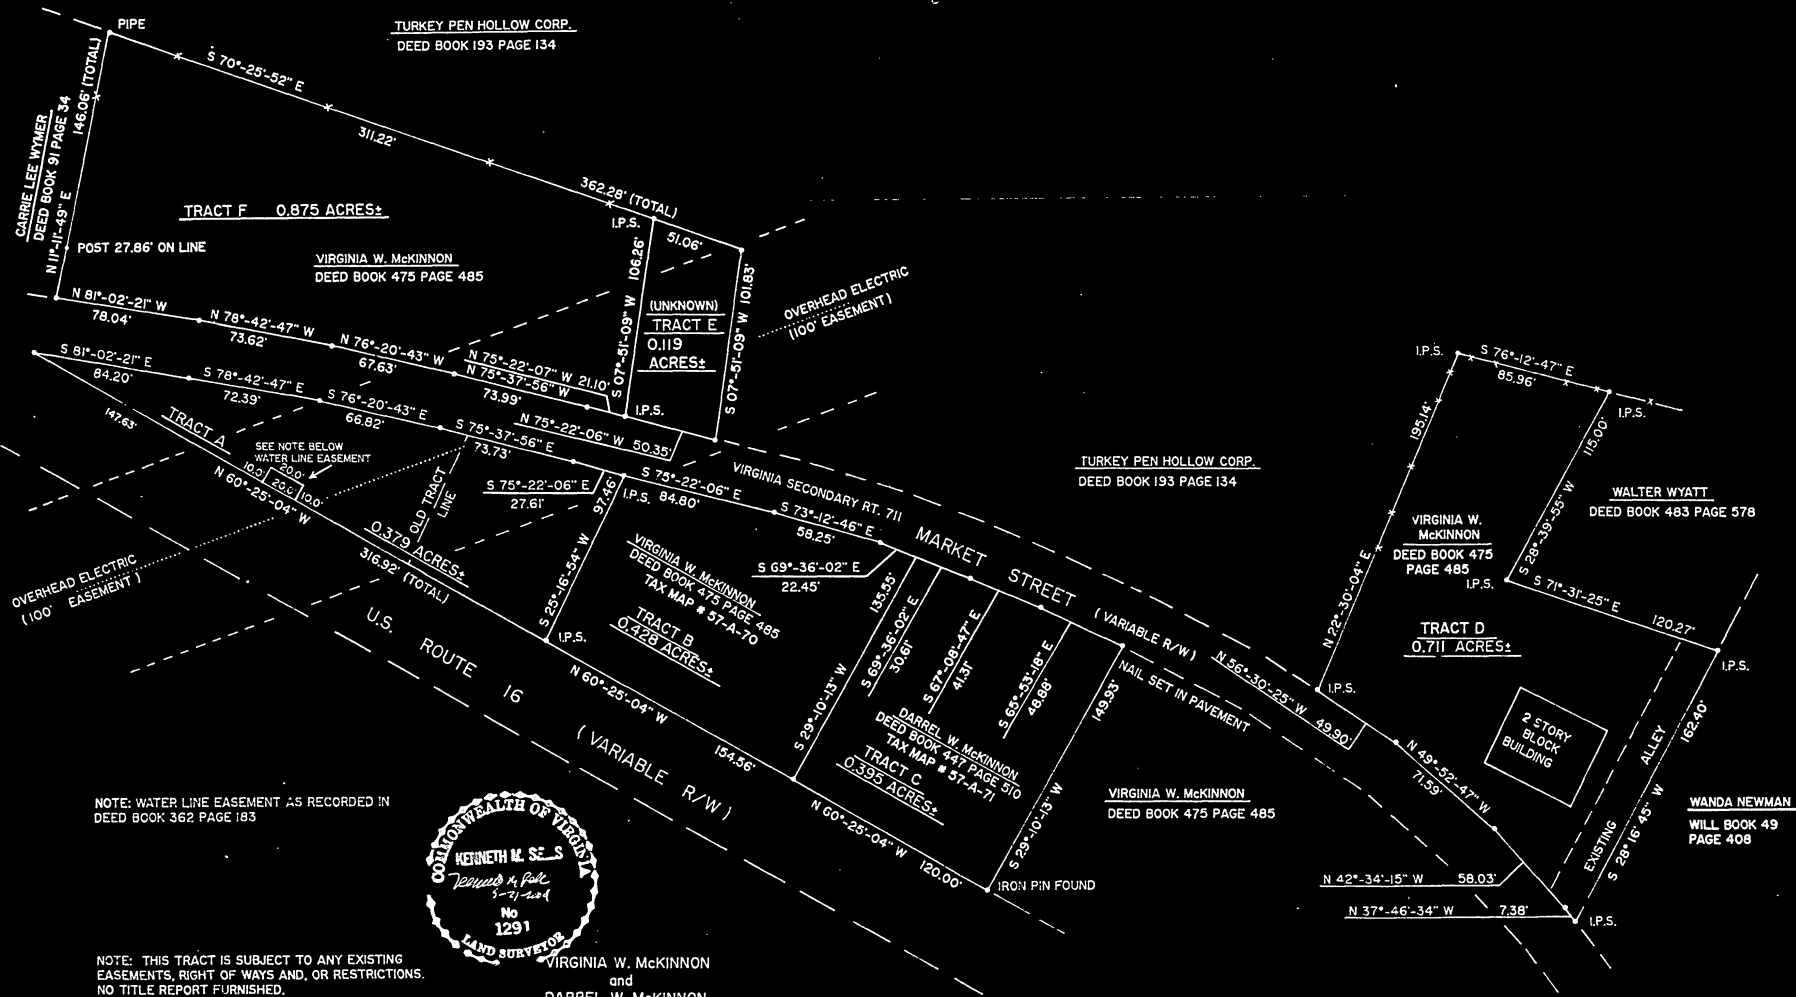


#12

2000
MAGNETIC

NOTE: THIS TRACT IS SUBJECT TO ANY EXISTING EASEMENTS, RIGHT OF WAYS AND, OR RESTRICTIONS. NO TITLE REPORT FURNISHED.

NOTE: THIS PLAT WAS PREPARED FROM A CURRENT FIELD SURVEY AND IS TRUE AND CORRECT TO THE BEST OF MY KNOWLEDGE AND BELIEF.

NOTE: THIS PLAT AND ANY ACCOMPANYING DOCUMENTS ARE FURNISHED TO THE PERSON(S) NAMED HEREON AND ARE FOR THEIR EXCLUSIVE USE. AND ARE VALID ONLY IF PRINT HAS AN INITIALED AND DATED ORIGINAL SEAL BY SURVEYOR. NO ALTERATIONS ARE PERMITTED BY ANYONE UNLESS AUTHORIZED BY THE SURVEYOR.

I.P.S. DENOTES IRON PIN SET
 -X-X-X- DENOTES FENCE

VIRGINIA W. McKINNON
 and
 DARREL W. McKINNON

LOCATED IN THE ROYAL OAK MAGISTERIAL DISTRICT, SMYTH COUNTY, VIRGINIA.

SURVEY BY: KENNETH M. SELLS L.L.S.
 P.O. BOX 914
 MARION, VIRGINIA 24354
 DATE: 05-21-2004

SCALE: 1 INCH = 50 FEET

25 0 25 50 75

04045

McKinnon, Virginia Waive Sexton
 GRANTOR

Hall, Raymond S.
 Hall, Susan K.
 GRANTEE

DESCRIPTION	BOOK PAGE
Slide 319 Page 12	658 300

TR: Royal Oak District
 KIND DATE OF Plat DATE RECORDED
 PM 05/21/04 07/09/04

