


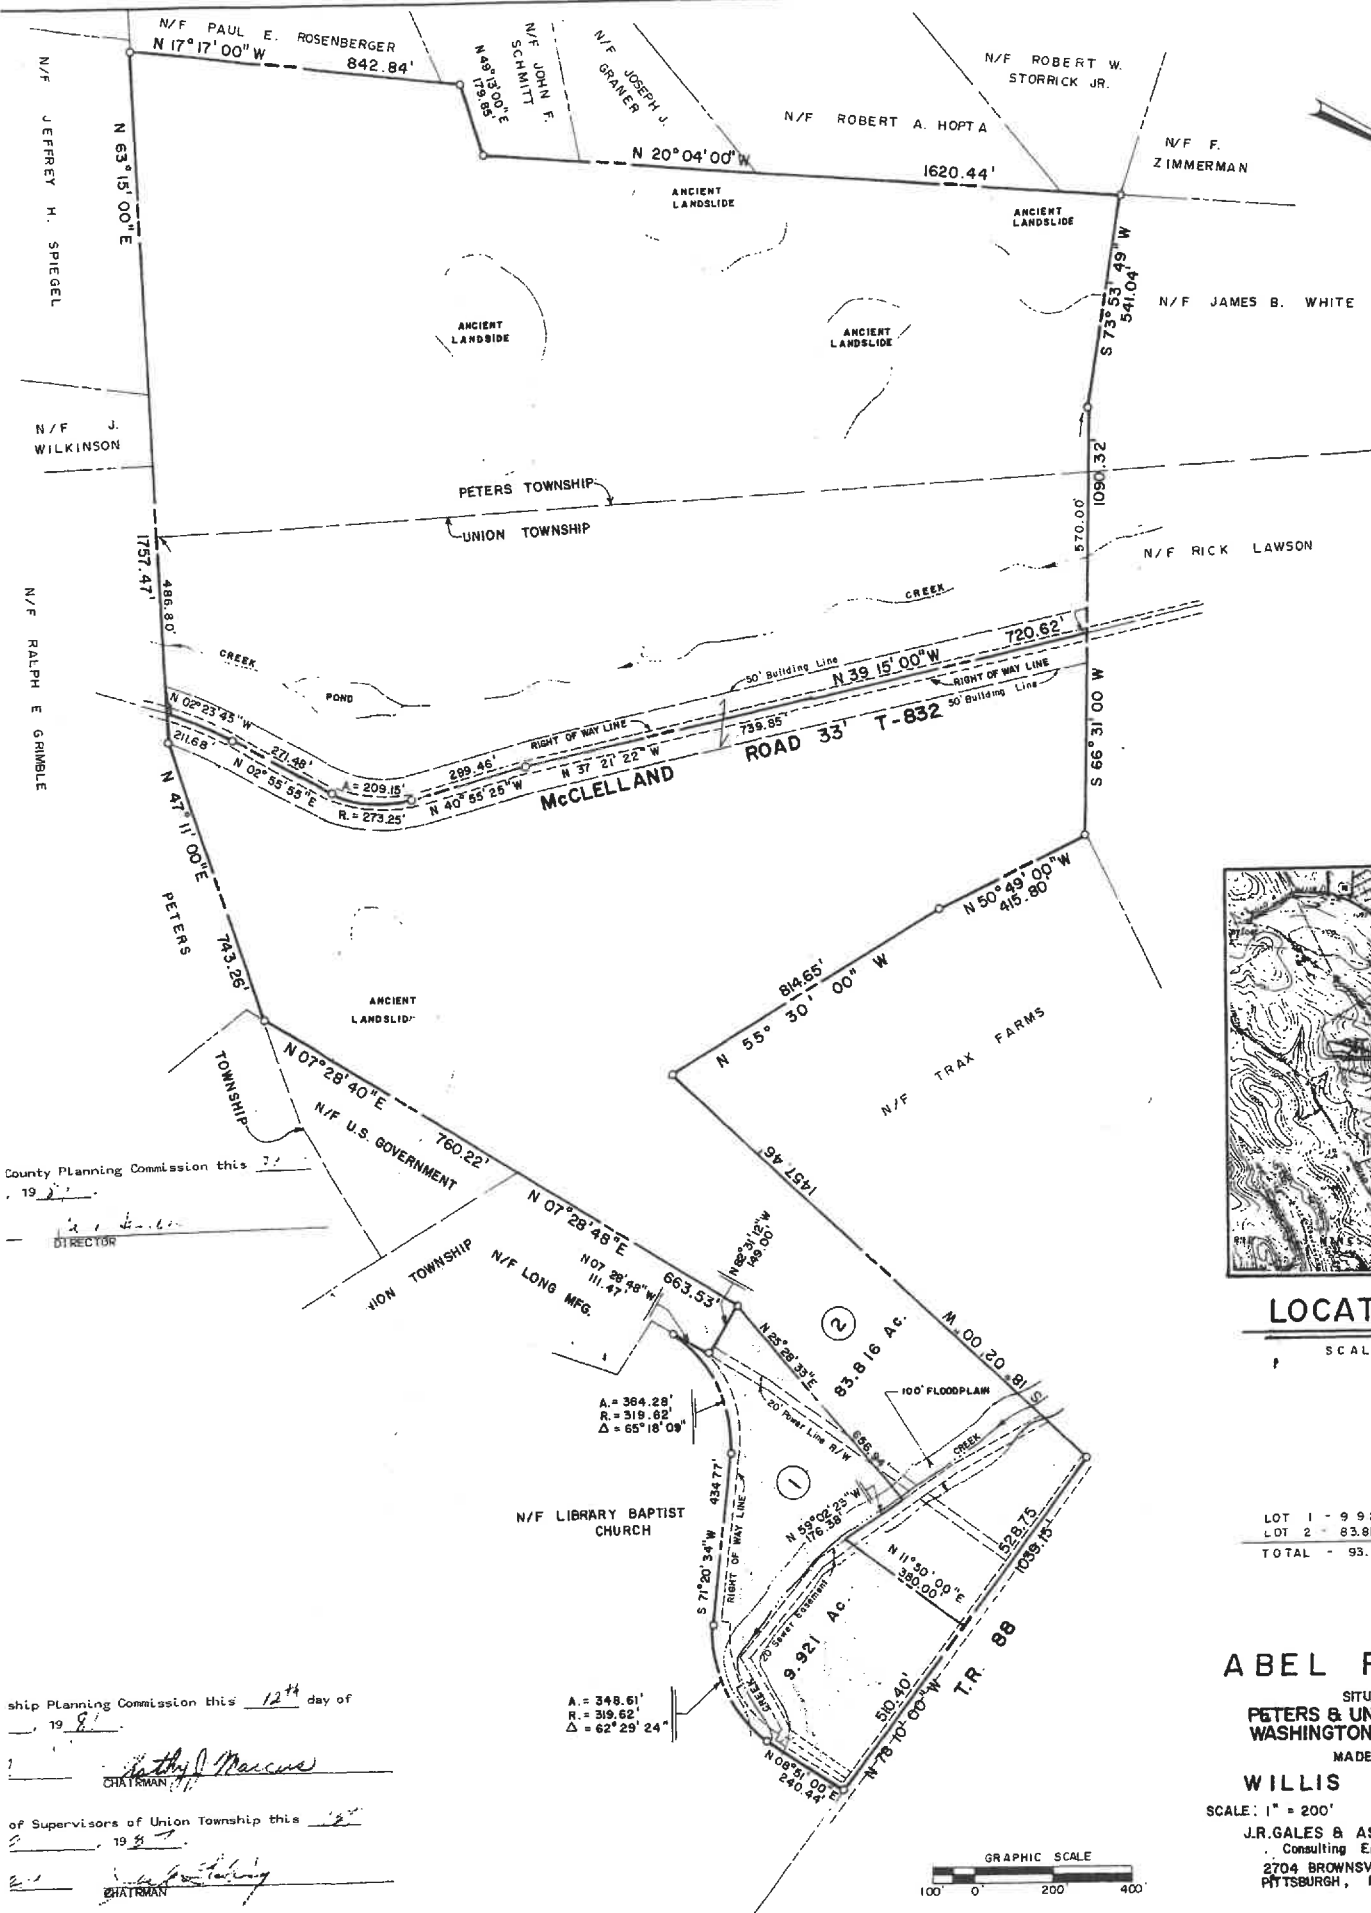

LOCATION PLAN

SCALE: 1" = 2000'


LOT 1 - 9.921 Ac
LOT 2 - 83.816 Ac.
TOTAL - 93.737 Ac.

ABEL PLAN OF LOTS

SITUATE IN
PETERS & UNION TOWNSHIP
WASHINGTON COUNTY, PA.

MADE FOR
WILLIS R. ABEL, et al

SCALE: 1" = 200' FEBRUARY 9, 1987
J.R. GALES & ASSOCIATES, INC.
Consulting Engineers
2704 BROWNSVILLE ROAD
PITTSBURGH, PA. 15227

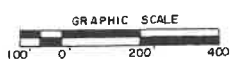

County Planning Commission this 19th day of February, 1987, at Washington, PA.

Chairman

of Supervisors of Union Township this 12th day of February, 1987.

Chairman