



ROOM FINISH SCHEDULE

NO.	ROOM	FLOOR	BASE	WALL	CEILING	REMARKS
1	ENTRY	VINYL ASBESTOS	VINYL	PLYWOOD	ACOUST. TILE	
2	WAITING ROOM	VINYL ASBESTOS	VINYL	PLYWOOD + MASONRY	ACOUST. TILE	
3	OFFICE	VINYL ASBESTOS	VINYL	PLYWOOD	ACOUST. TILE	
4	TREATMENT #1	VINYL ASBESTOS	VINYL	PLYWOOD	ACOUST. TILE	
5	TREATMENT #2	VINYL ASBESTOS	VINYL	PLYWOOD	ACOUST. TILE	
6	REFRACTORY #1	VINYL ASBESTOS	VINYL	PLYWOOD	ACOUST. TILE	
7	REFRACTORY #2	VINYL ASBESTOS	VINYL	PLYWOOD	ACOUST. TILE	
8	MEN'S TOILET	VINYL ASBESTOS	VINYL	SHEETROCK	ACOUST. TILE	PLASTIC WALL COVERING (BY OWNER)
9	WOMEN'S TOILET	VINYL ASBESTOS	VINYL	SHEETROCK	ACOUST. TILE	PLASTIC WALL COVERING (BY OWNER)
10	FITTING	VINYL ASBESTOS	VINYL	PLYWOOD	ACOUST. TILE	
11	CORRIDOR	VINYL ASBESTOS	VINYL	PLYWOOD	ACOUST. TILE	
12	LAB.	VINYL ASBESTOS	VINYL	PLYWOOD	ACOUST. TILE	
13	EQUIP. ROOM	CONCRETE		FIRESHIELD	FIRESHIELD	

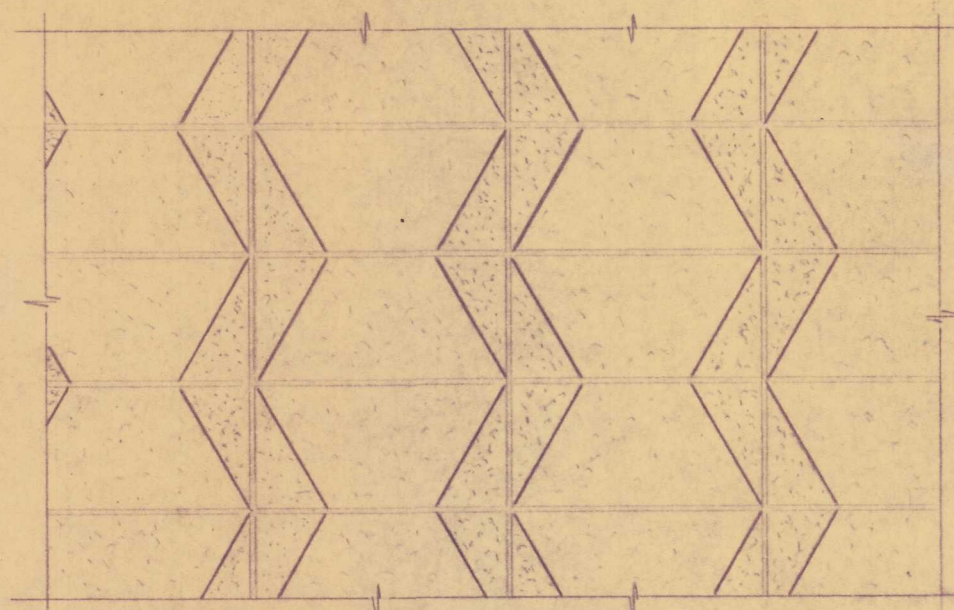

MASONRY BLOCK PATTERN
IN WAITING ROOM
SCALE: 1" = 1'-0"

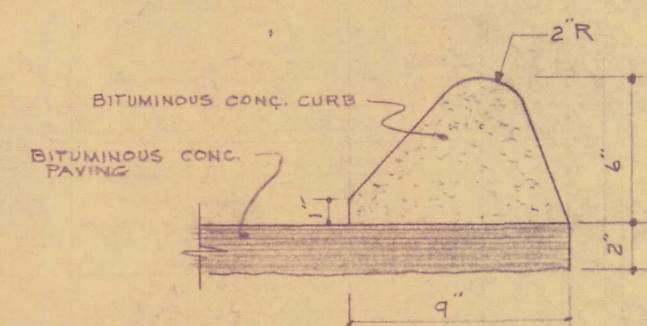

BITUMINOUS CONC. CURB
SCALE: 1/2" = 1'-0"


PERCOLATION TEST	
DROP INCHES	TIME ELAPSED MINUTES
1	5
2	25
3	45
4	75
5	105

PERCOLATION TEST BY DICESARE-BENTLEY & WELLS ENGR'S. MARCH, 1962


BORING LOG

DEPTH IN FT.	BORING #1	BLOWS PER FT.	DEPTH IN FT.	BORING #3A	BLOWS PER FT.
	PEAT, TRACE	4		REFUSAL AT 2.0	
	FINE TO COARSE SAND, TR. FINE			BORING #4	
4.5	TO MED. GRAVEL			PEAT	4
6.0	BROWN FINE TO CRS. SAND AND FINE TO COARSE GRAVEL	136		BROWN FINE SAND AND FINE TO COARSE GRAVEL	177
	REFUSAL AT 6.0 WATER AT 4.1			REFUSAL AT 4.5 WATER AT 3.0	
	BORING #2			BORING #4A	
2.0	PEAT, SOME FINE TO COARSE SAND TR. F.M. GRAVEL	12		REFUSAL AT 3.0	
3.0	BROWN FINE TO COARSE SAND AND GRAVEL	45		BORING #3	
	REFUSAL AT 3.0 NO WATER			PEAT, TRACE FINE TO COARSE SAND	18
	BORING #2A			BROWN FINE TO CRS. SAND AND GRAVEL	48
3.0	REFUSAL AT 3.0			REFUSAL AT 2.0 NO WATER	
	BORING #3				
1.0	PEAT, TRACE FINE TO COARSE SAND	18			
2.0	BROWN FINE TO CRS. SAND AND GRAVEL	48			
	REFUSAL AT 2.0 NO WATER				
	BORING #4				
6.5	REFUSAL AT 6.5				

BORINGS BY ENGINEERING SERVICES INC.
GLASTONBURY, CONN.
NOV. 10, 1961

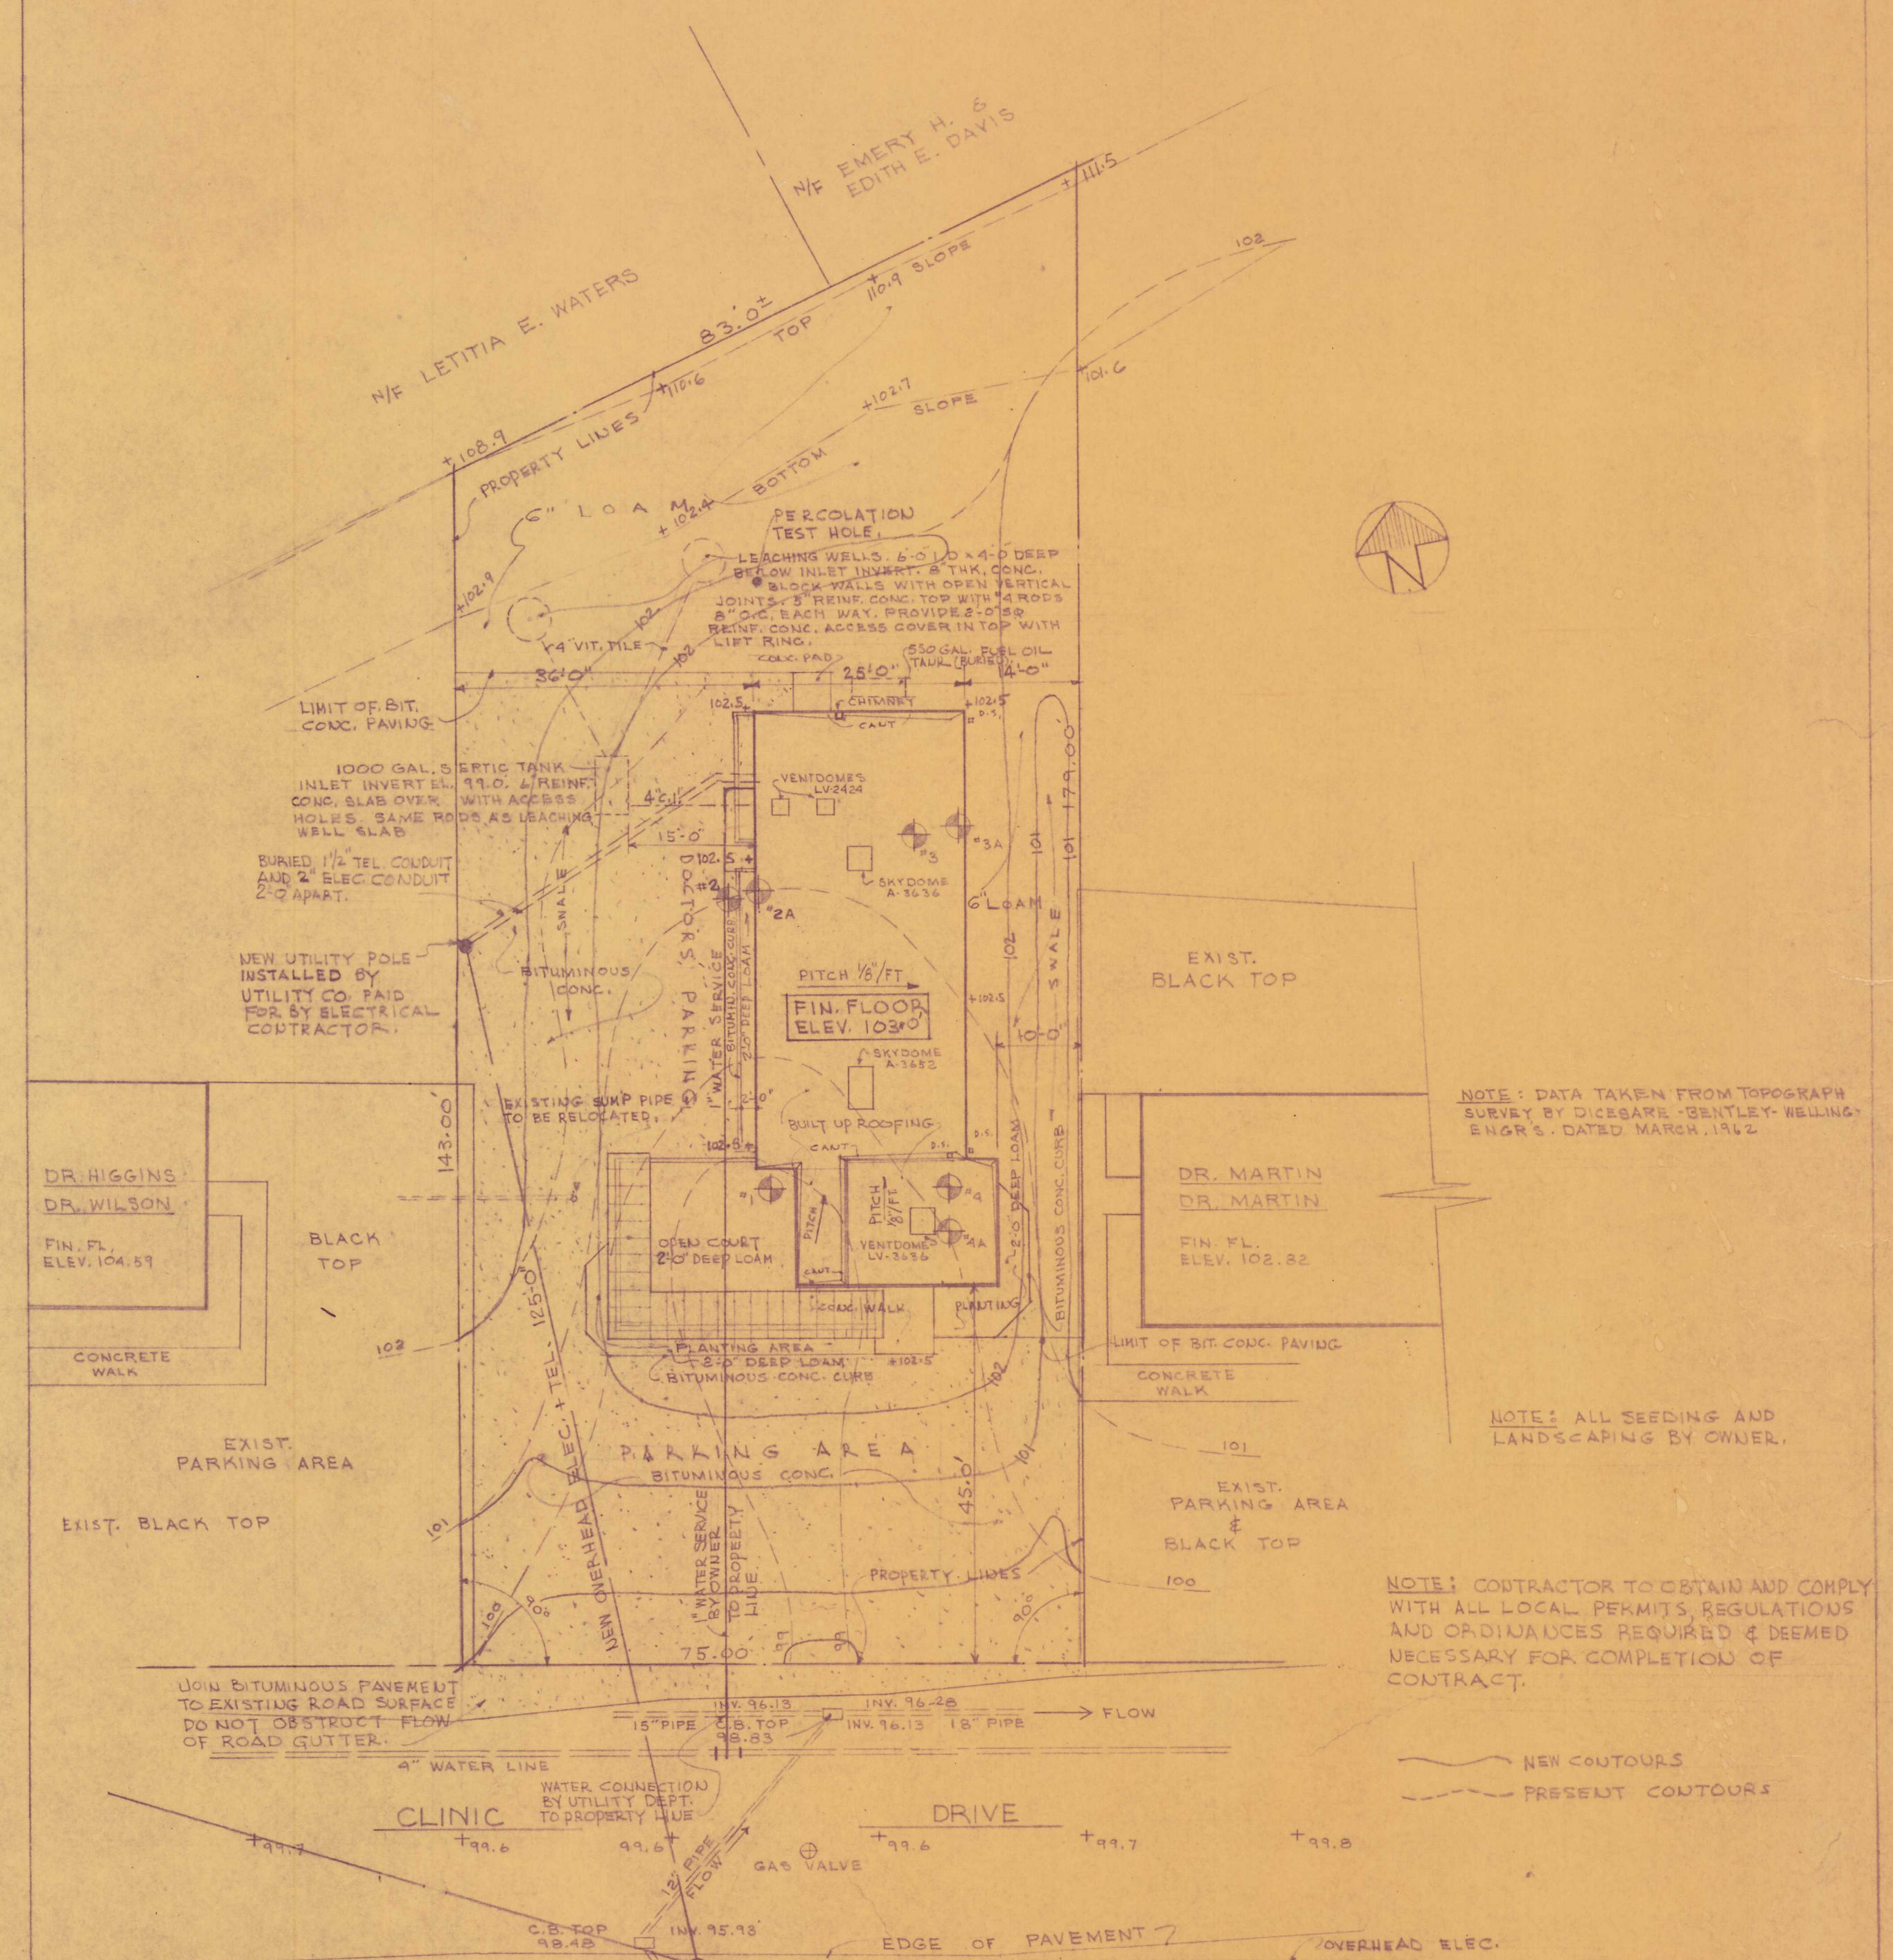

PLOT PLAN
SCALE: 1" = 16'

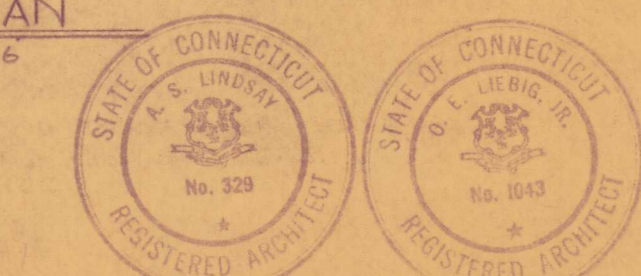

CLINIC BUILDING FOR
DR. ARNAUD R. LAPIERRE & DR. WARREN W. LAPIERRE
CLINIC DRIVE NORWICH, CONN.
SCHOLFIELD, LINDSAY & LIEBIG ARCHITECTS
WATERFORD, CONNECTICUT
DRAWN P.O.W. CHECKED A.S.L.
DATE APR. 18, 1962

SET # 2