



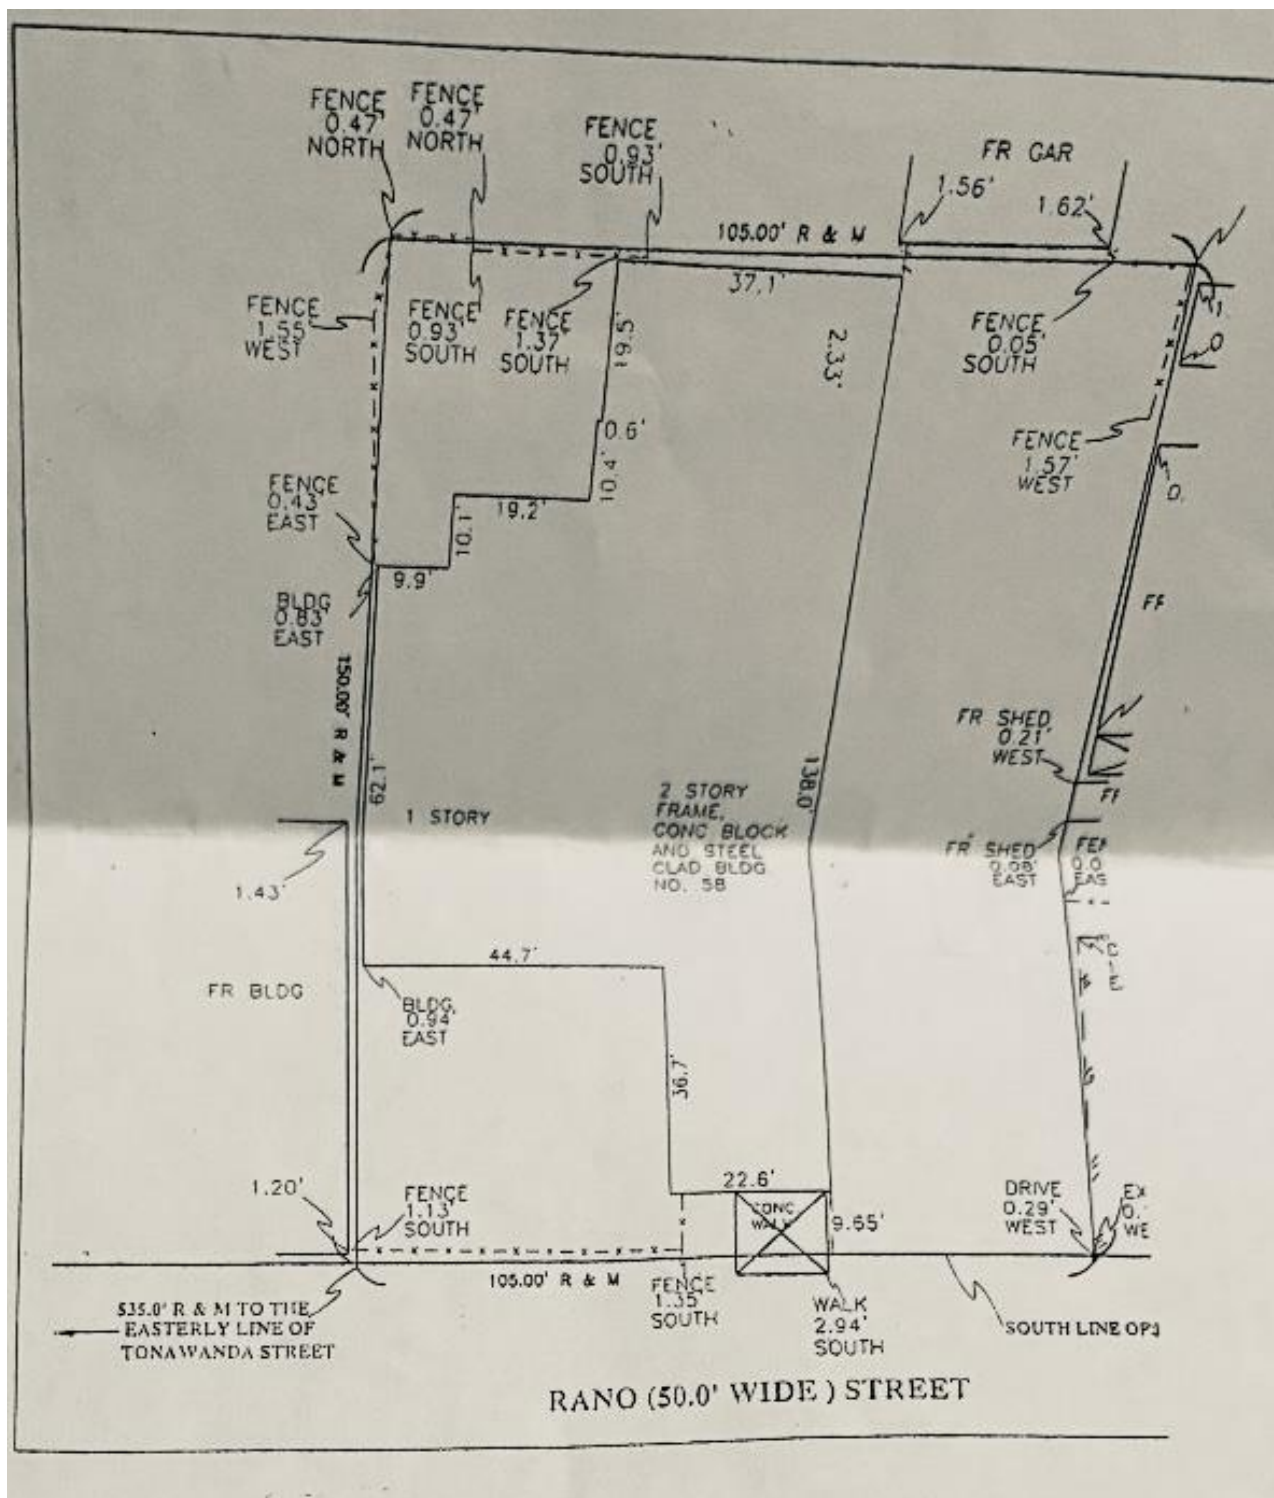

PREMISES SITUATED IN
PART OF LOT-42,
OF THE SQUESTRACK,
CITY OF BUFFALO,
ERIE COUNTY, NEW YORK.

BEING:
SUBDIVISION LOT-18, BLOCK A,
AS SHOWN ON MAP COVER 231

NOTE: THIS SURVEY WAS PREPARED WITHOUT THE BENEFIT OF
AN ABSTRACT OF TITLE AND IS SUBJECT TO ANY STATE
OF FACT THAT MAY BE REVEALED BY AN EXAMINATION
OF SAME

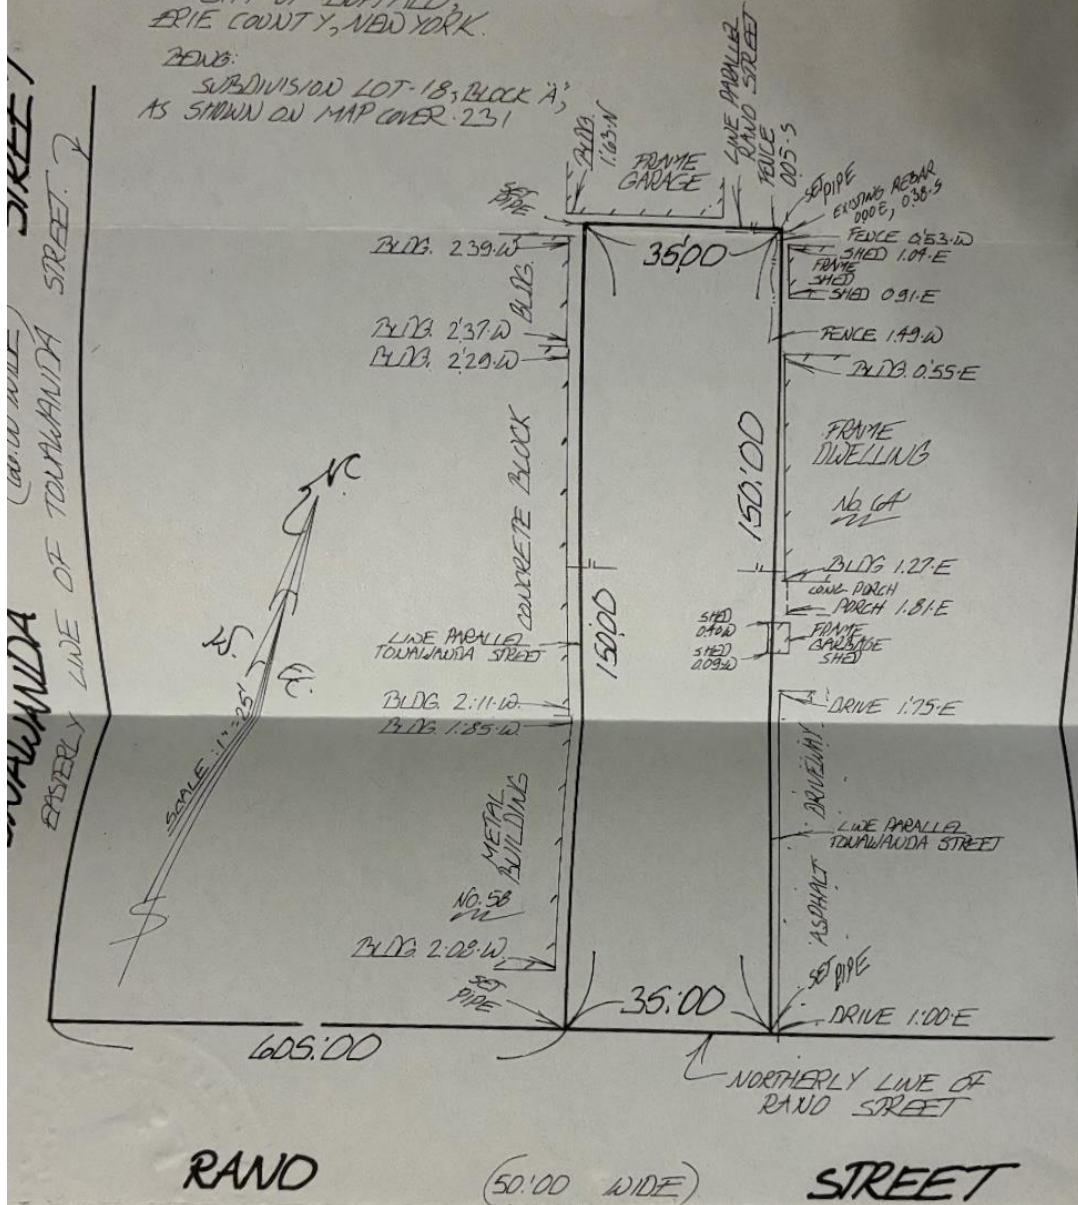

THIS MAP VOID UNLESS EMBOSSED
WITH NEW YORK STATE LICENSED LAND
SURVEYORS SEAL NO. 31,728

ALTERING ANY ITEM ON THIS MAP IS IN VIOLATION
OF THE LAW, EXCEPTING AS PROVIDED IN SECTION
3200 PART 2 OF THE NEW YORK STATE EDUCATION LAW.

SURVEY	RE-SURVEY	RE-SURVEY
Date of Survey <u>JULY 10, 2007</u> <u>Harold L. Gantzer</u> Signature	HAROLD L. GANTZER KRAUSE & GANTZER CIVIL ENGINEERS & LAND SURVEYORS 1825 LIBERTY BUILDING 424 MAIN STREET BUFFALO, NEW YORK 14202	

No. 155, \$15
11.20%