


SEE SURVEYOR'S NOTE 2

AREA:

PROPERTY CONTAINS 26.477 SQUARE FEET OF GROUND NORTH MOORE OF 1100

P.L.N. (18):

100% TAX MAP
100% TAX MAP
100% TAX MAP
100% TAX MAP

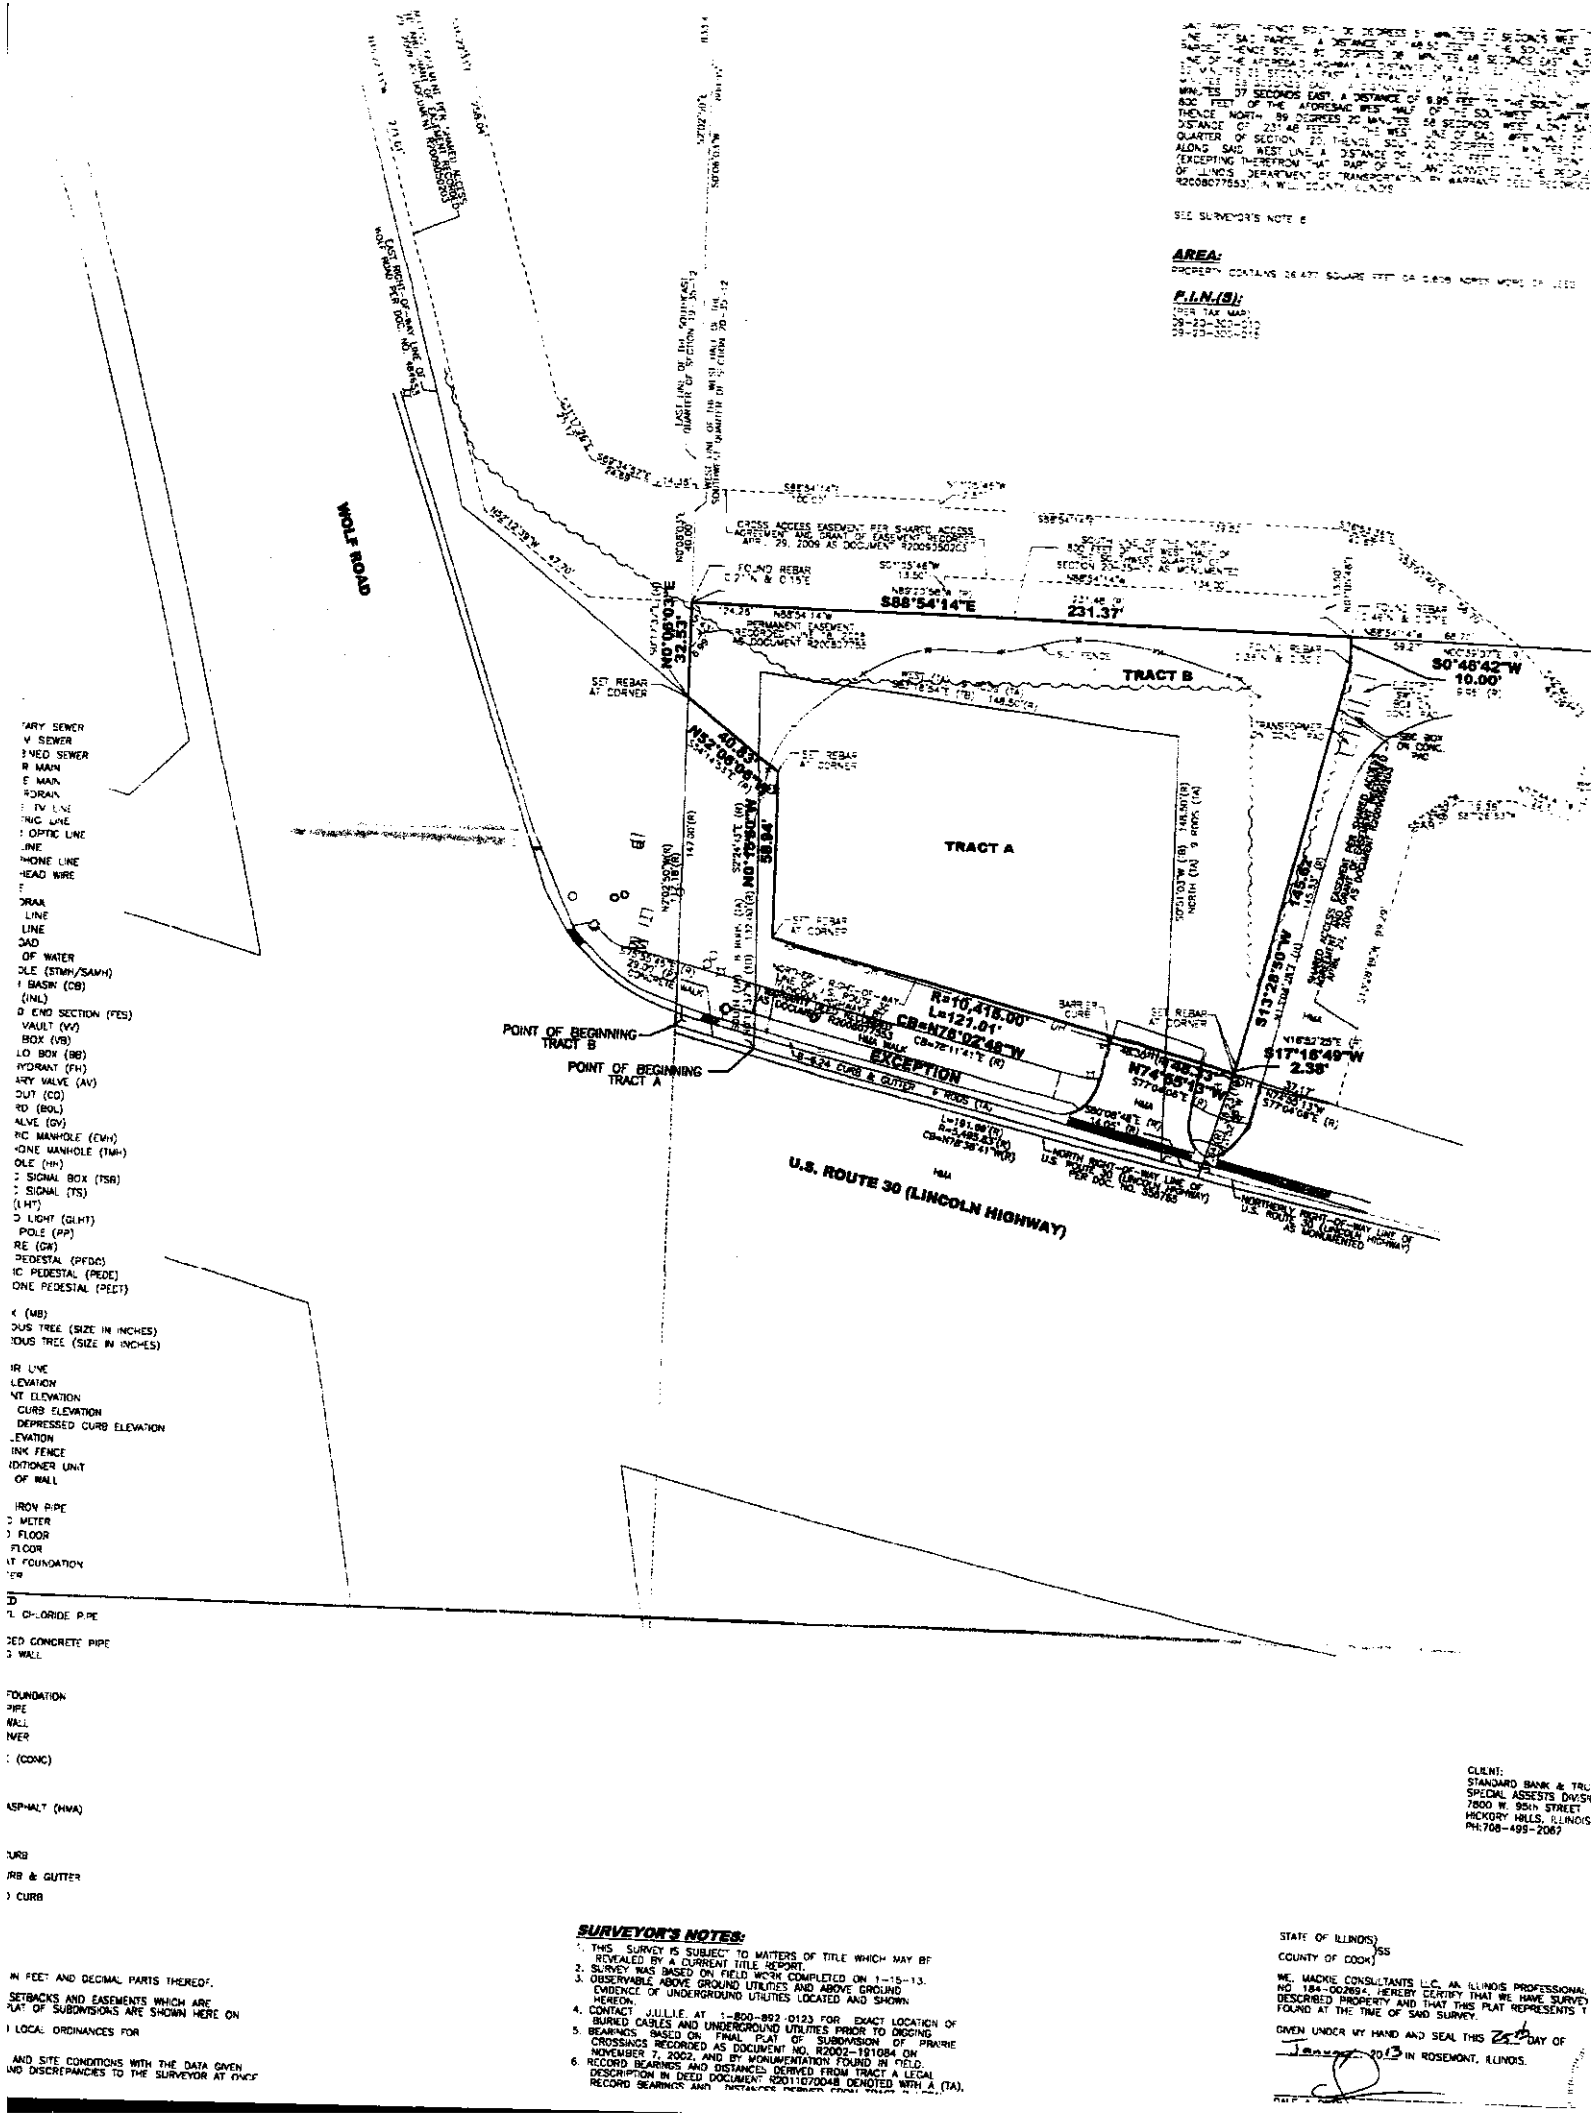

- ARY SEWER
- V SEWER
- VED SEWER
- R MAIN
- S MAIN
- RORAIN
- TV LINE
- IC LINE
- OPTIC LINE
- INE
- PHONE LINE
- HEAD WIRE
- F
- DRAN
- LINE
- LINE
- DAD
- OF WATER
- OLE (STMP/SAMH)
- I BASIN (CB)
- (INL)
- D END SECTION (VES)
- VAULT (VY)
- BOX (VY)
- LO BOX (BB)
- HYDRANT (FH)
- ARY VALVE (AV)
- OUT (CO)
- RD (BOL)
- ALVE (GV)
- IC MANHOLE (CHV)
- ONE MANHOLE (TWH)
- OLE (HH)
- 2 SIGNAL BOX (TSR)
- 2 SIGNAL (TS)
- (LHT)
- 2 LIGHT (GLHT)
- POLE (PP)
- RE (GR)
- PEDESTAL (PFDC)
- IC PEDESTAL (PEDE)
- ONE PEDESTAL (PEET)
- < (MB)
- DUS TREE (SIZE IN INCHES)
- IOUS TREE (SIZE IN INCHES)
- IR LINE
- ELEVATION
- AT ELEVATION
- CURB ELEVATION
- DEPRESSED CURB ELEVATION
- ELEVATION
- INK FENCE
- DITIONER UNIT
- OF WALL
- IRON PIPE
- 5 METER
- 1 FLOOR
- FLOOR
- IT FOUNDATION
- ER
- D
- 1 CHLORIDE PIPE
- 2ED CONCRETE PIPE
- 3 WALL
- FOUNDATION
- PIPE
- WALL
- NER
- (CONC)
- ASPHALT (HMA)
- URB
- IRB & GLITTER
- 3 CURB

SURVEYOR'S NOTES:

1. THIS SURVEY IS SUBJECT TO MATTERS OF TITLE WHICH MAY BE REVEALED BY A CURRENT TITLE REPORT.
2. SURVEY WAS BASED ON FIELD WORK COMPLETED ON 1-15-13.
3. OBSERVABLE ABOVE GROUND UTILITIES AND ABOVE GROUND EVIDENCE OF UNDERGROUND UTILITIES LOCATED AND SHOWN HEREON.
4. CONTACT JULIE AT 1-800-892-0123 FOR EXACT LOCATION OF BURIED CABLES AND UNDERGROUND UTILITIES PRIOR TO DIGGING.
5. BEARINGS BASED ON FINAL PLAT OF SUBDIVISION CROSSINGS RECORDED AS DOCUMENT NO. 2002-181084 ON NOVEMBER 7, 2002, AND BY MONUMENTATION FOUND IN FIELD.
6. RECORD BEARINGS AND DISTANCES DERIVED FROM TRACT A LEGAL DESCRIPTION IN DEED DOCUMENT 2001-070048 DEDICATED WITH A (TA).

STATE OF ILLINOIS
COUNTY OF COOK

WE, MADRE CONSULTANTS LLC, AN ILLINOIS PROFESSIONAL SERVICE CORPORATION, HEREBY CERTIFY THAT WE HAVE SURVEYED AND DESCRIBED PROPERTY AND THAT THIS PLAT REPRESENTS A TRUE AND CORRECT COPY OF THE ORIGINAL SURVEY.

GIVEN UNDER MY HAND AND SEAL THIS 25th DAY OF JANUARY 2013 IN ROSEMONT, ILLINOIS.

IN FEET AND DECIMAL PARTS THEREOF.
SETBACKS AND EASEMENTS WHICH ARE SHOWN HEREON ARE SHOWN HEREON.
LOCAL ORDINANCES FOR
AND SITE CONDITIONS WITH THE DATA GIVEN
AND DISCREPANCIES TO THE SURVEYOR AT ONCE