



SCALE: 1" = 60'

GRAPHIC SCALE (in feet)


#### LEGEND


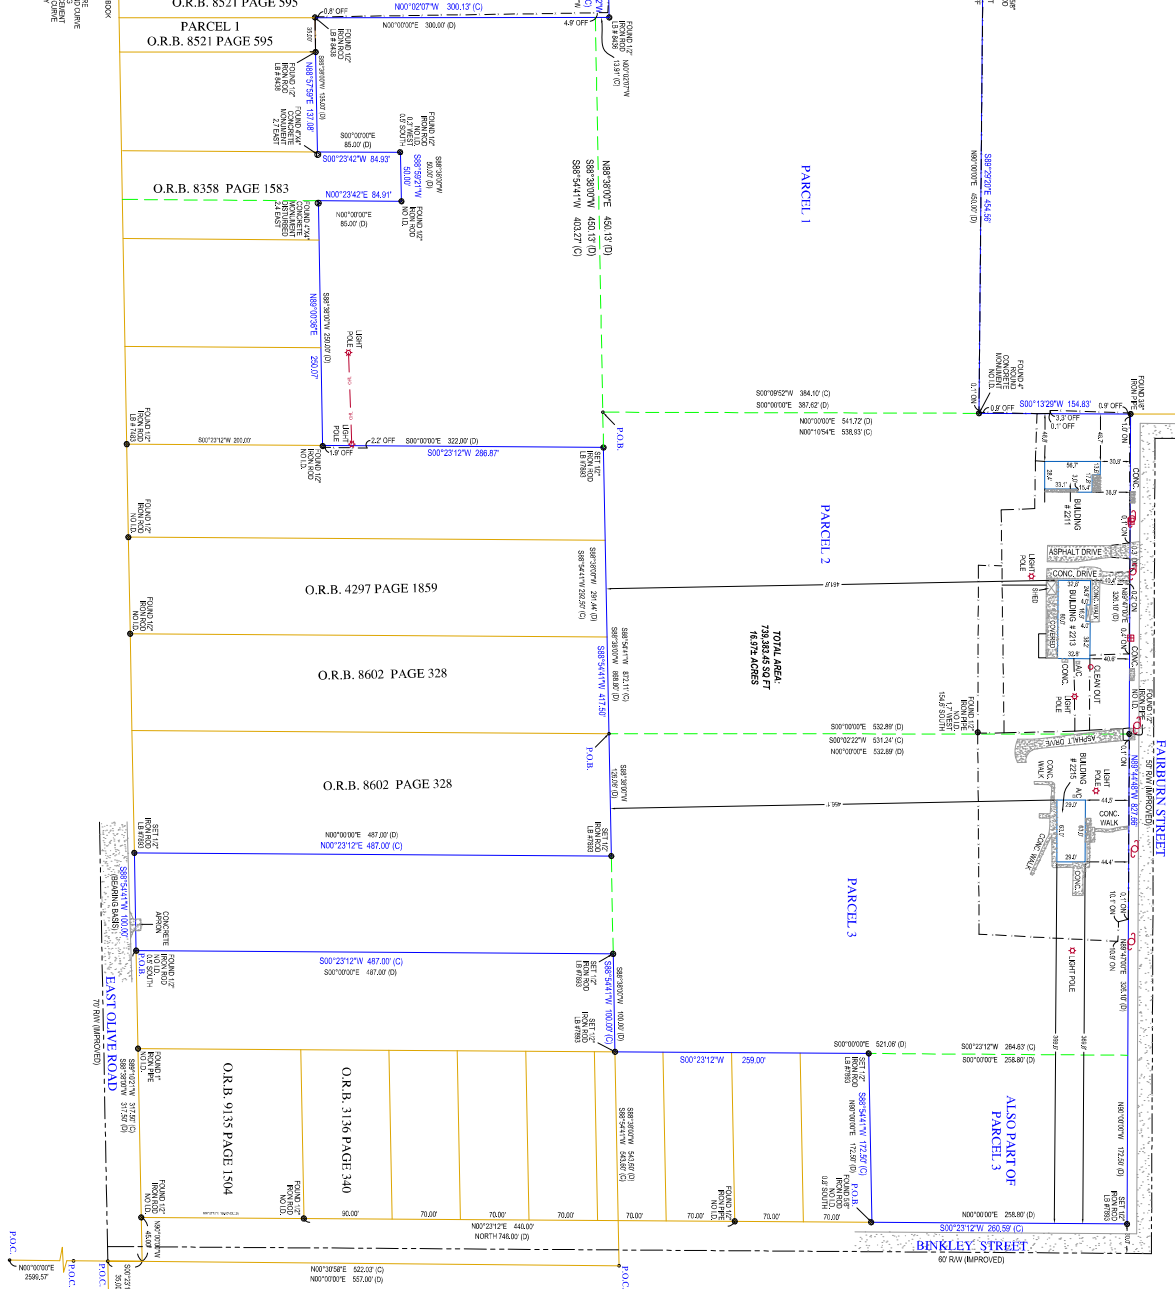

## BOUNDARY SURVEY




