



BUILT UP ROOF FLASHING DETAIL  
SCALE: 1/2" = 1'-0"

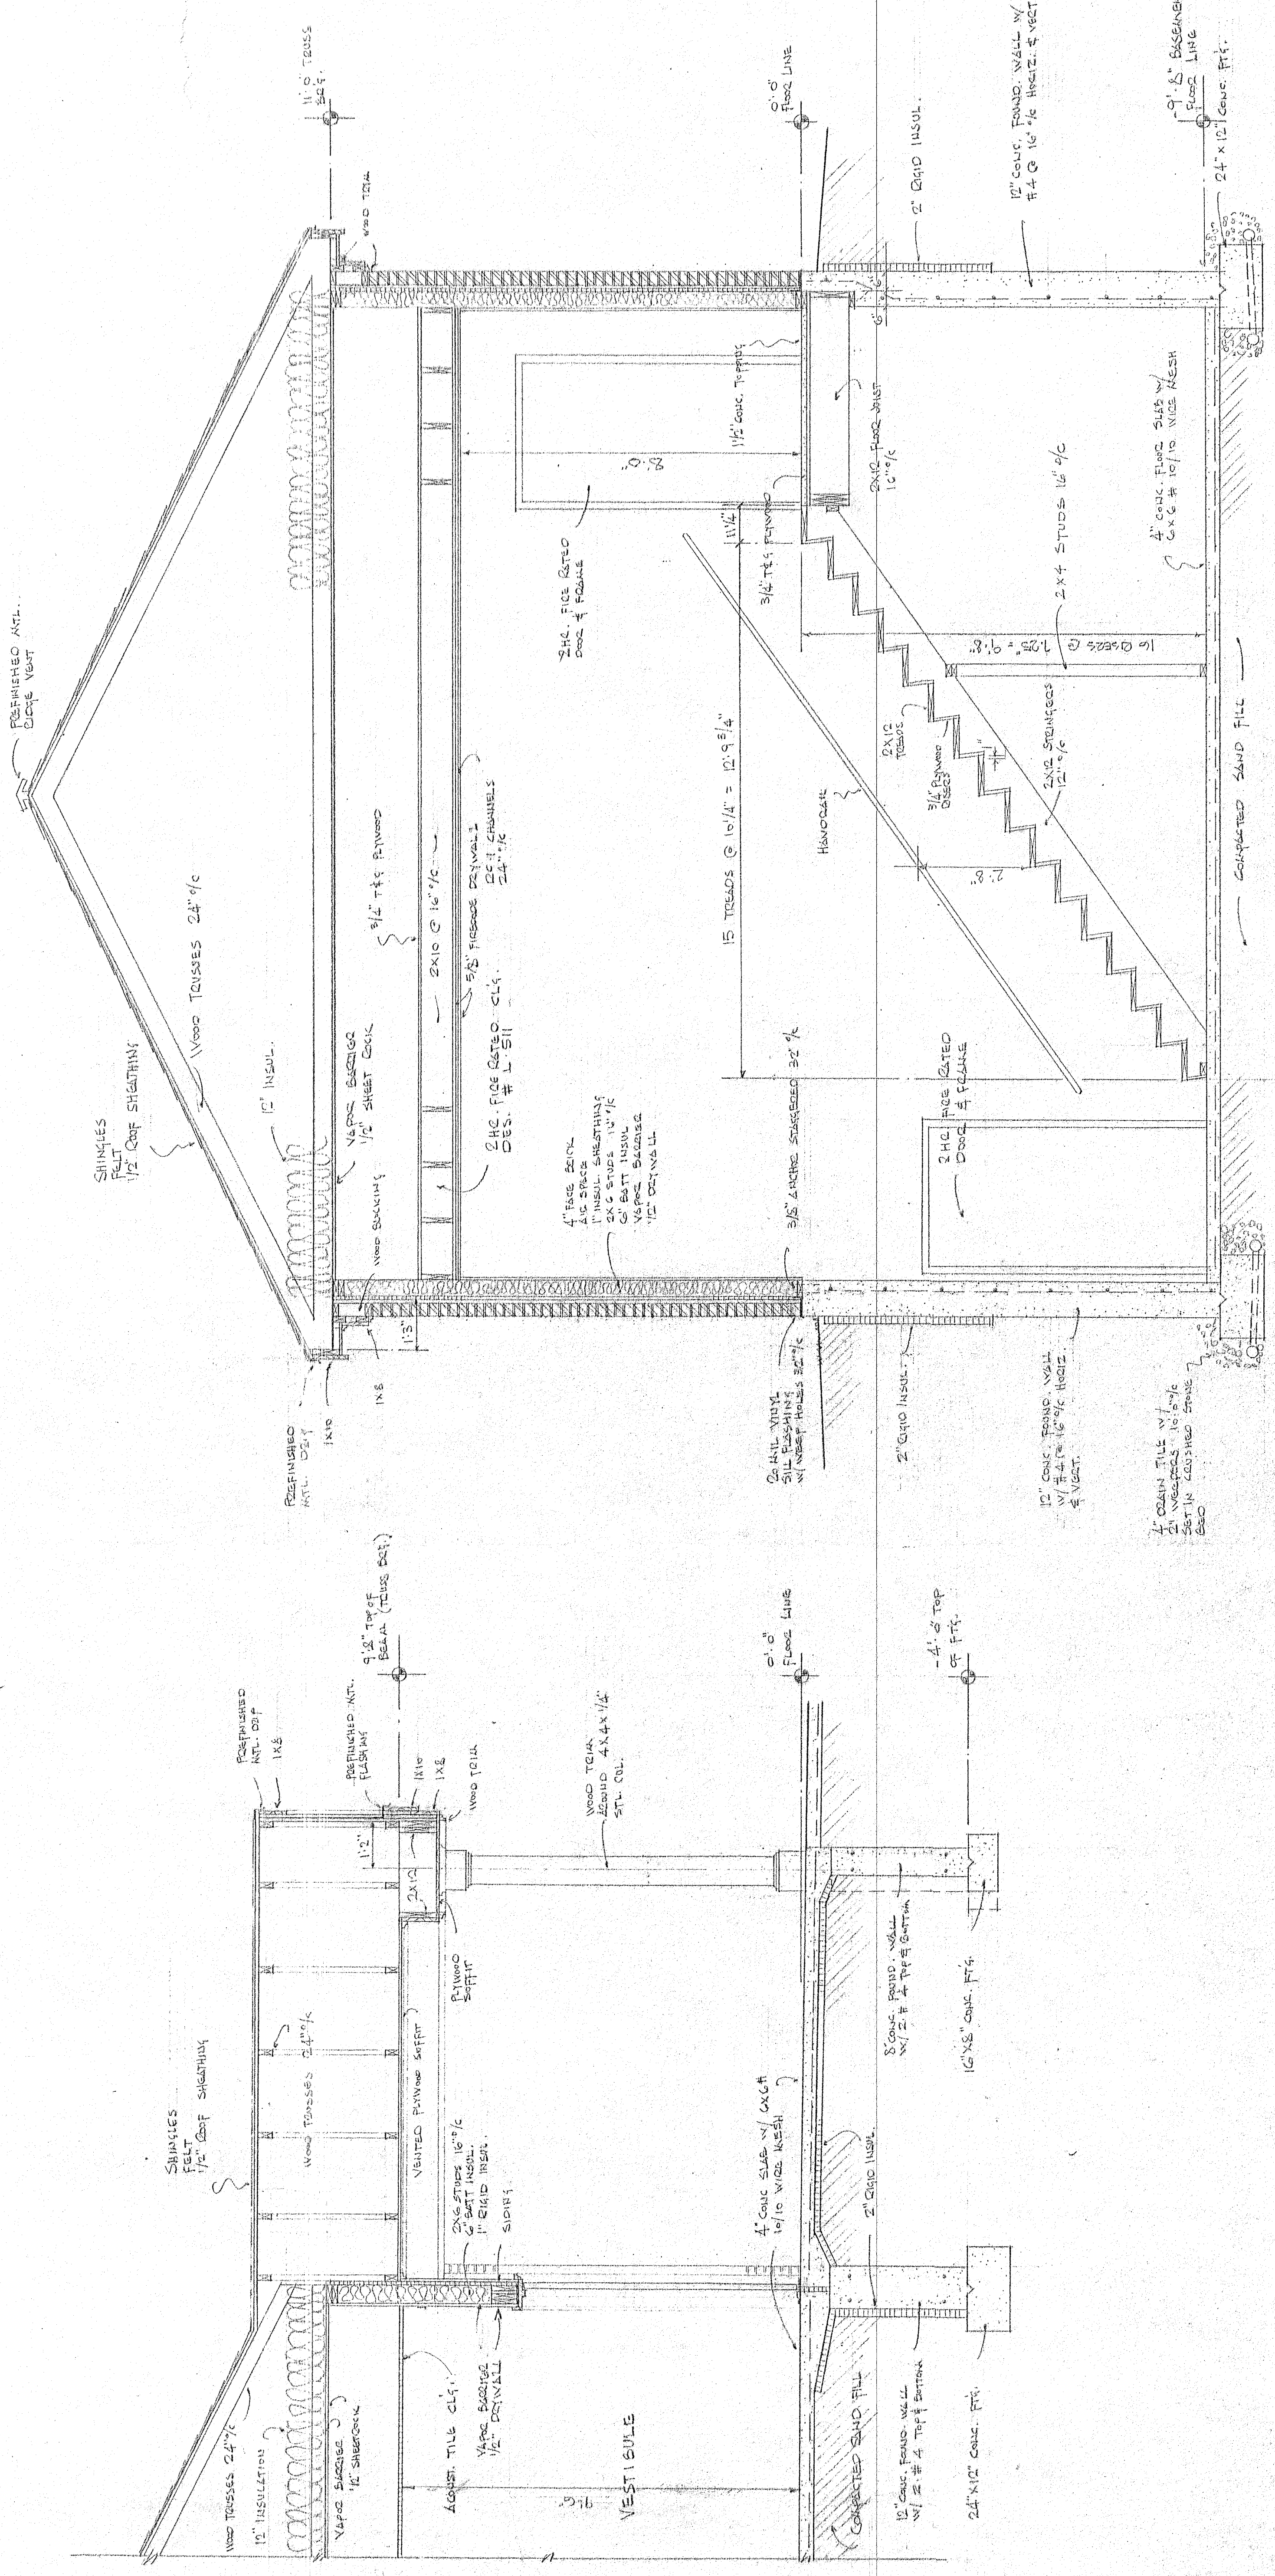

CANOPY SECTION B.B SCALE: 1/2" = 1'-0"

SECTION A-A SCALE: 1/2" = 1'-0"

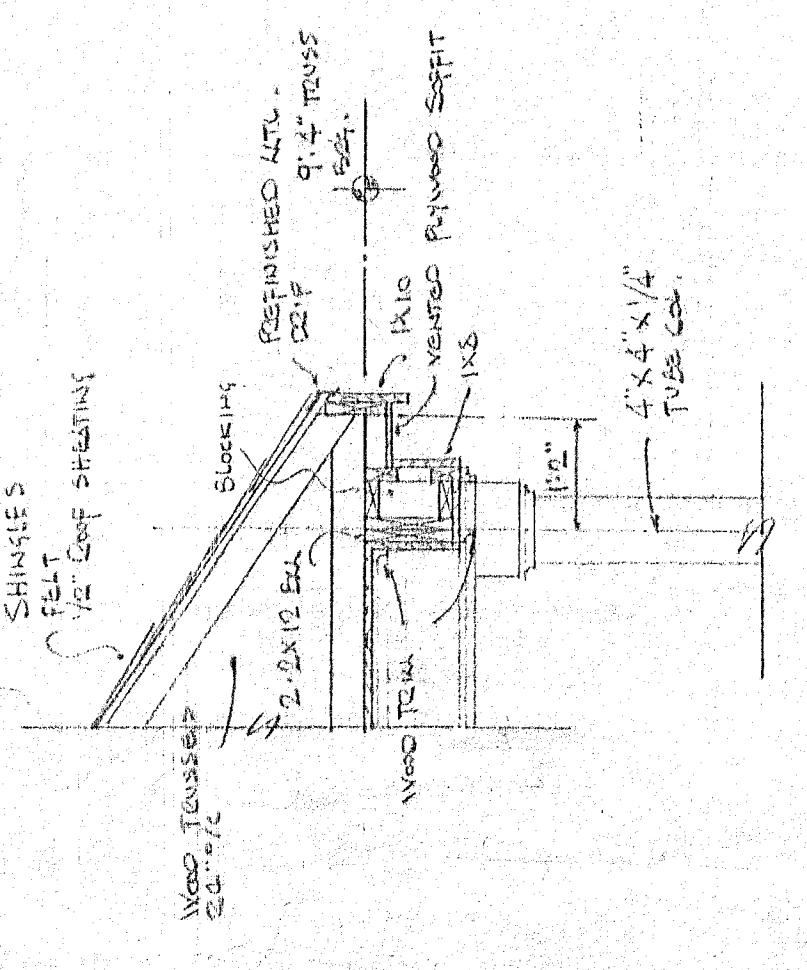

CANOPY DETAIL G.C SCALE: 1/2" = 1'-0"

