
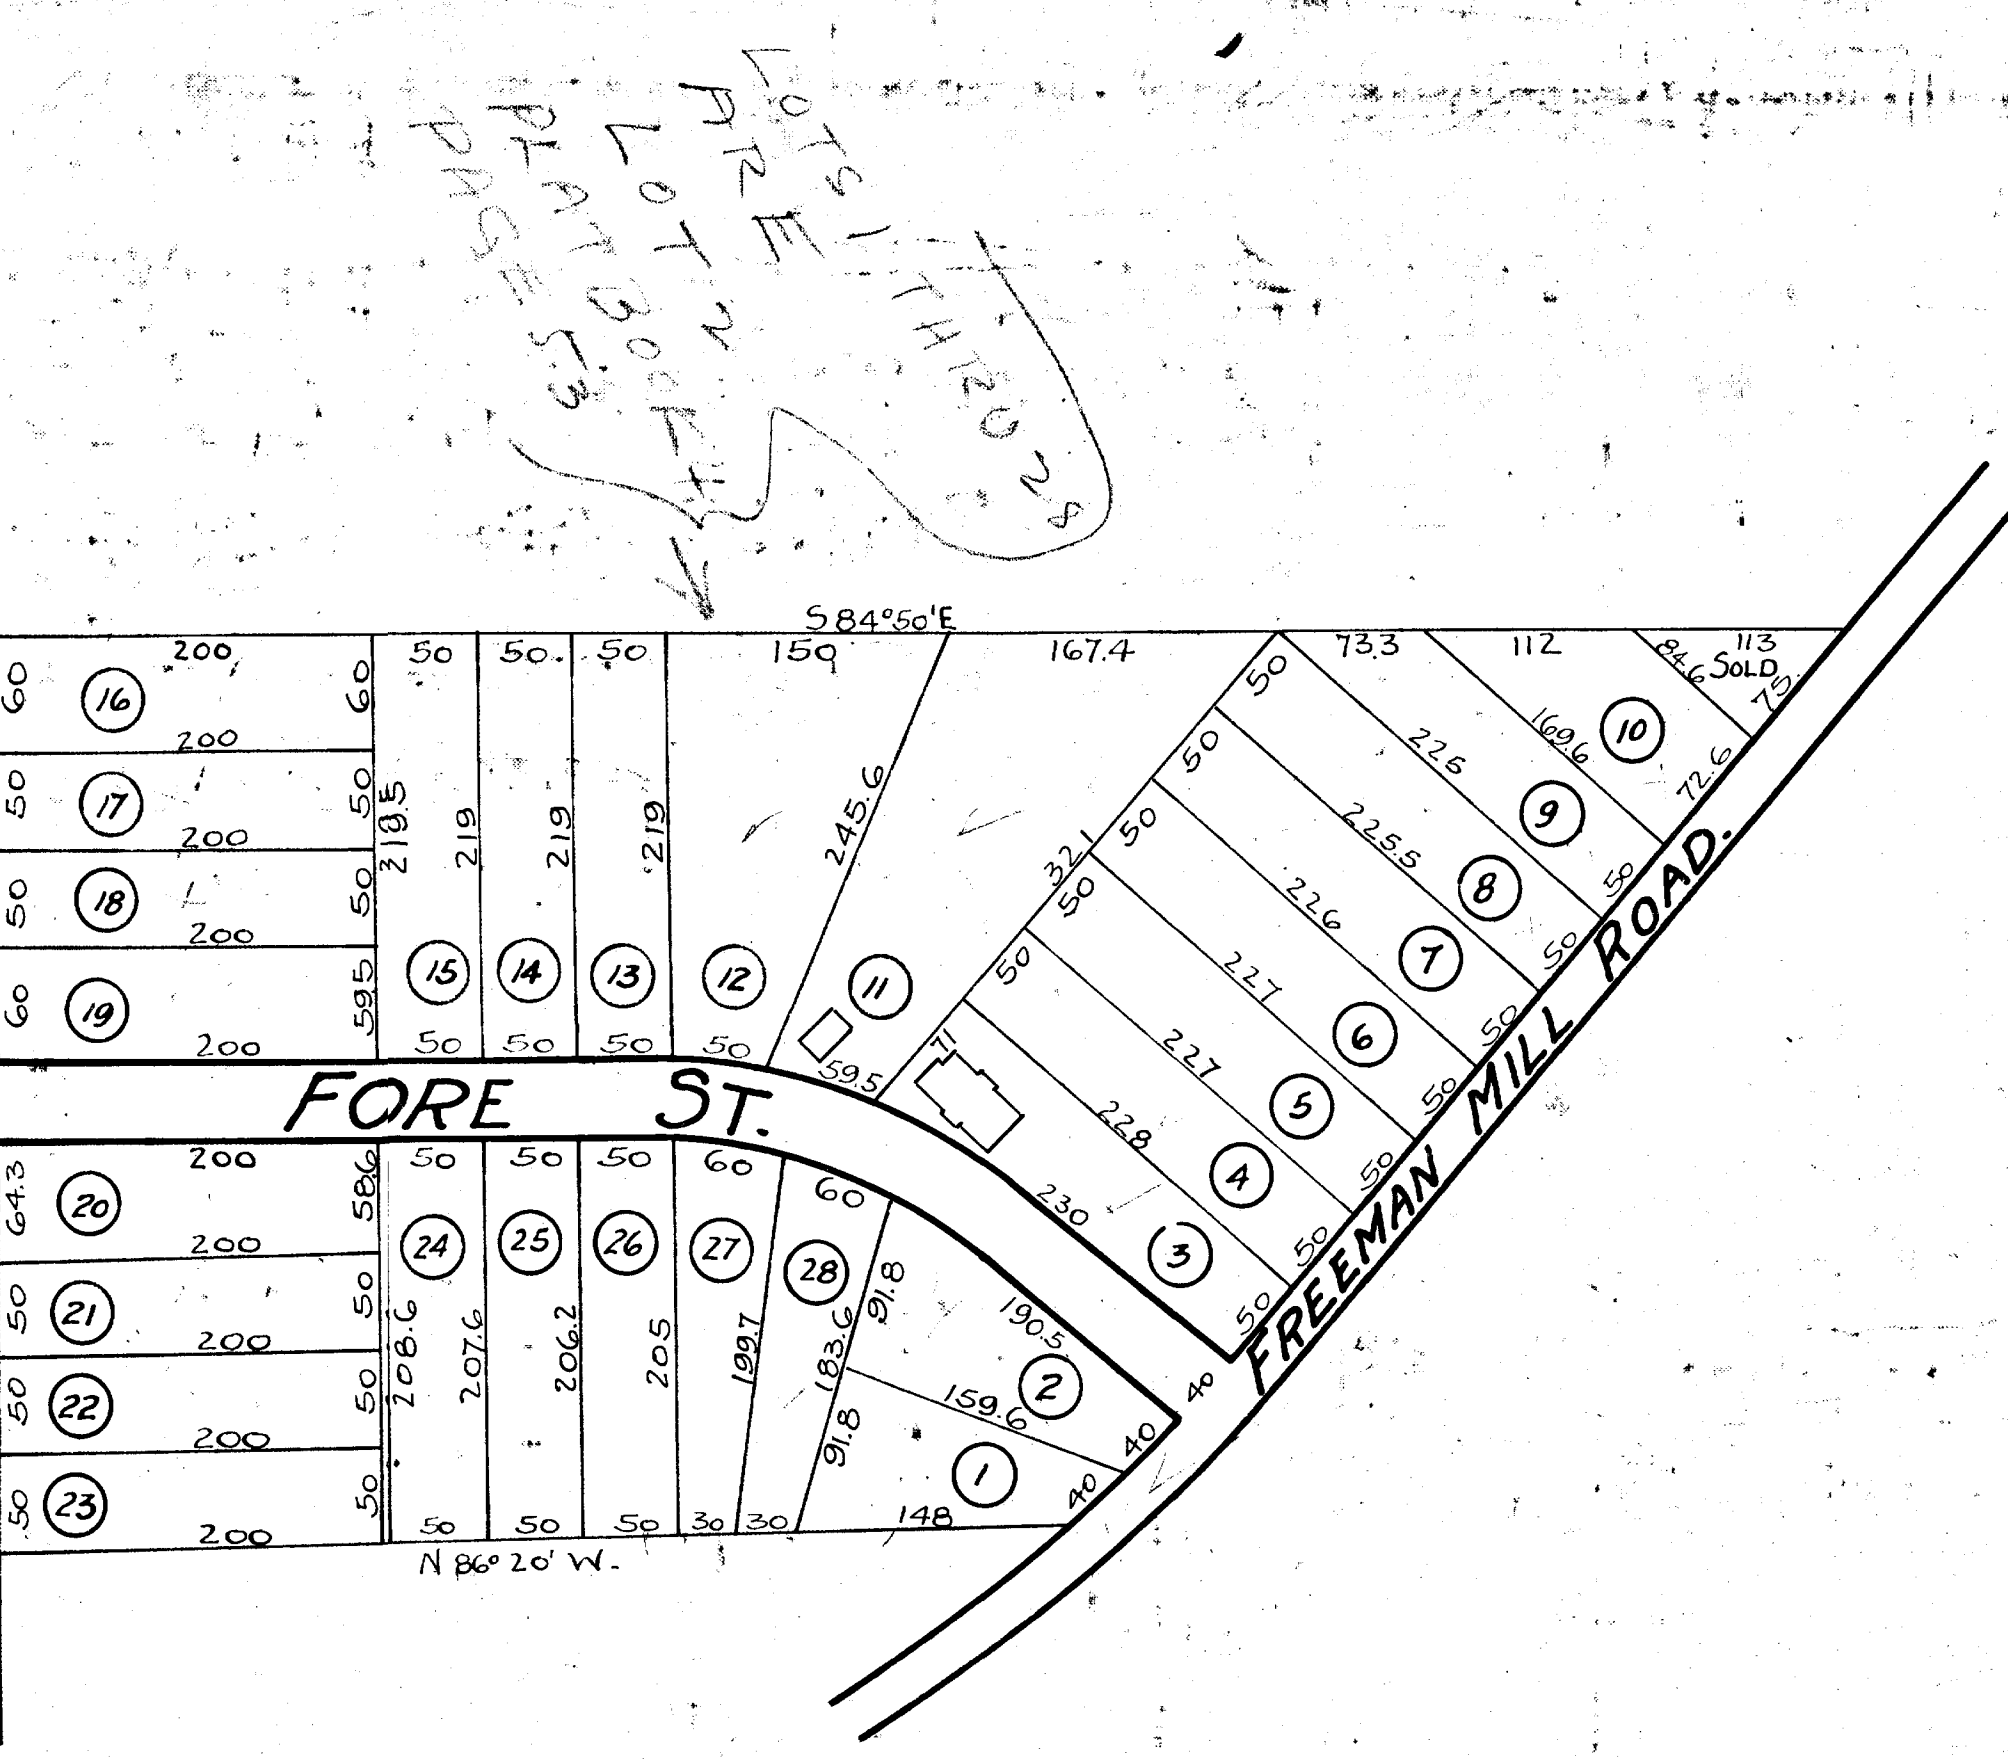


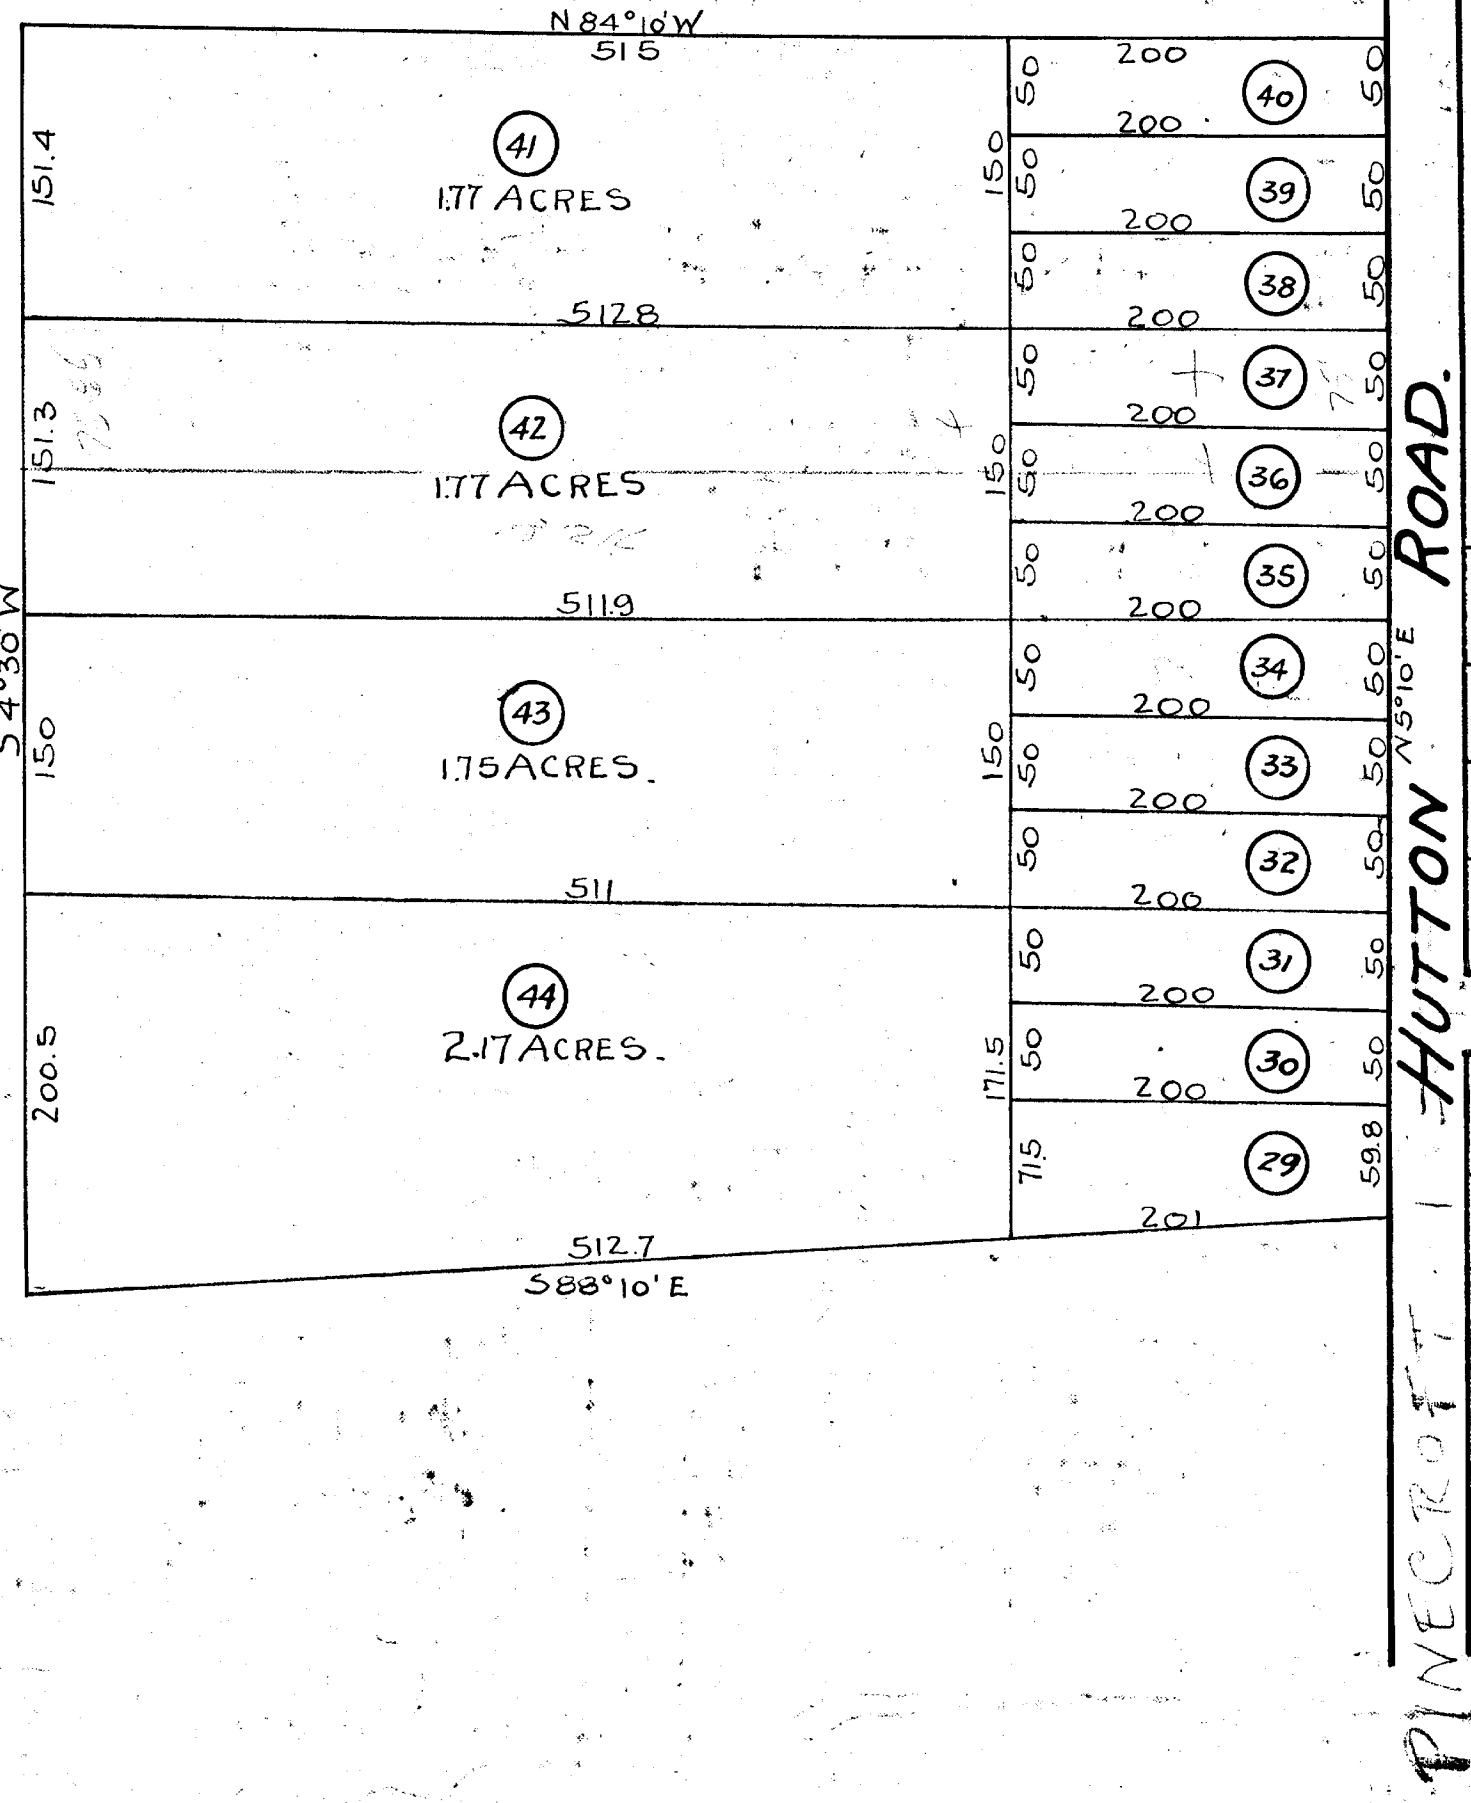

MAP OF  
FORE PARK.  
GREENSBORO, N.C.  
MARCH 1927 - SCALE 1"=100'

SUBDIVIDED AND SOLD BY  
W.T. GRAY'S PIONEER AUCTION CO.  
WINSTON-SALEM, N.C.

Filed for registration on 18 day of March 1927  
at 2 o'clock P.M. and duly recorded in  
the office of Register of Deeds of Guilford County,  
N. C. by Book No. 100, Page 100.  
J. E. Ellerbe, C.E.  
REGISTER OF DEEDS

State of North Carolina.  
County of Forsyth.  
I, J. E. Ellerbe, being duly sworn,  
say that this map is correct to  
the best of my knowledge and  
belief and that it was plotted  
from actual surveys made in  
March, 1927, and that the variation  
of the magnetic needle was variable.  
(Signed) J. E. Ellerbe, C.E.

NORTH CAROLINA  
Guilford County  
J. E. Ellerbe, C.E.  
Notary Public  
My commission expires Aug. 12, 1928.

Subscribed and sworn to before me  
this 16th day of March, A.D. 1927.  
Bertie R. Limbaker Notary Public.  
My commission Expires Aug. 12, 1928.

FORE PARK

7-137



84 S. J.  Evanson 111 H. S. Pat. No. 3,147,551, 3,220,133 U. K. Pat. No. 935,479 Pendine Maers