

GENERAL NOTES

1. REFER TO A0.1-A0.3 FOR ACCESSIBILITY NOTES (MOUNTING HEIGHTS, REACH RANGES, FLOOR CLEARANCES, ETC.)
2. ALL INTERIOR PARTITION WALLS TO RECEIVE ACOUSTIC BATT INSULATION FROM FLOOR TO CEILING

KEY NOTES - FLOOR PLAN

- 01 LEAD-LINED (1/16" THICK-MIN.) GYP. BD. ON MTL. FRAMED PARTITION WALL.
- 02 PROVIDE WATER LINE TO REF. / ICE / DR COFFEE


RESTROOM SPECIALTIES

- S1 "BRADLEY", 812 SERIES, 1-1/2" DIA., SATIN FINISH, LENGTHS PER ADA
 - S2 "BRADLEY", MODEL 5126 SURFACE MOUNTED TOILET TISSUE DISPENSER W/ SHELF (2 ROLLS CAP.)
 - S3 "BRADLEY", MODEL 250-15 SURFACE MOUNTED PAPER TOWEL DISPENSER
 - S4 1/4" MIRROR W/ ST. STL. CHANNEL FRAME. (24 X 36)
 - S5 "BRADLEY", MODEL 6563 SURFACE MOUNTED SOAP DISPENSER
 - S6 "BRADLEY", MODEL 9134 HAT & COAT HOOK AT ALL RESTROOM DOOR INTERIORS (48" MAX)
- NOTE: TRASH RECEPTACLE BY TENANT.


WALL TYPES

TYPE THICKNESS	STUD TYPE & WALL MATERIAL	FIRE RATING
4 7/8"	(1) LAYER 5/8" GYP. BD. EACH SIDE ON 3 5/8" x 25 GA. METAL STUDS (TO 6" ABOVE FINISHED CEILING) @ 24" O.C. PARTITIONS TO BE BRACED TO STRUCT. ABOVE W/SOUND BATT INSULATION	N/A
4 7/8"	(1) LAYER 5/8" TYPE 'X' GYP. BD. EACH SIDE (TO DECK), ON 3 5/8" x 25 GA. METAL STUDS @ 24" O.C. WITH BATT INSULATION (R-13 MIN.)	60 MIN.
7-1/4"	(1) LAYER 5/8" GYP. BD. EACH SIDE ON 6" x 25 GA. METAL STUDS (TO 6" ABOVE FINISHED CEILING) @ 24" O.C. PARTITIONS TO BE BRACED TO STRUCT. ABOVE W/SOUND BATT INSULATION	N/A

Will need to submit 3rd Party Plan Review notes

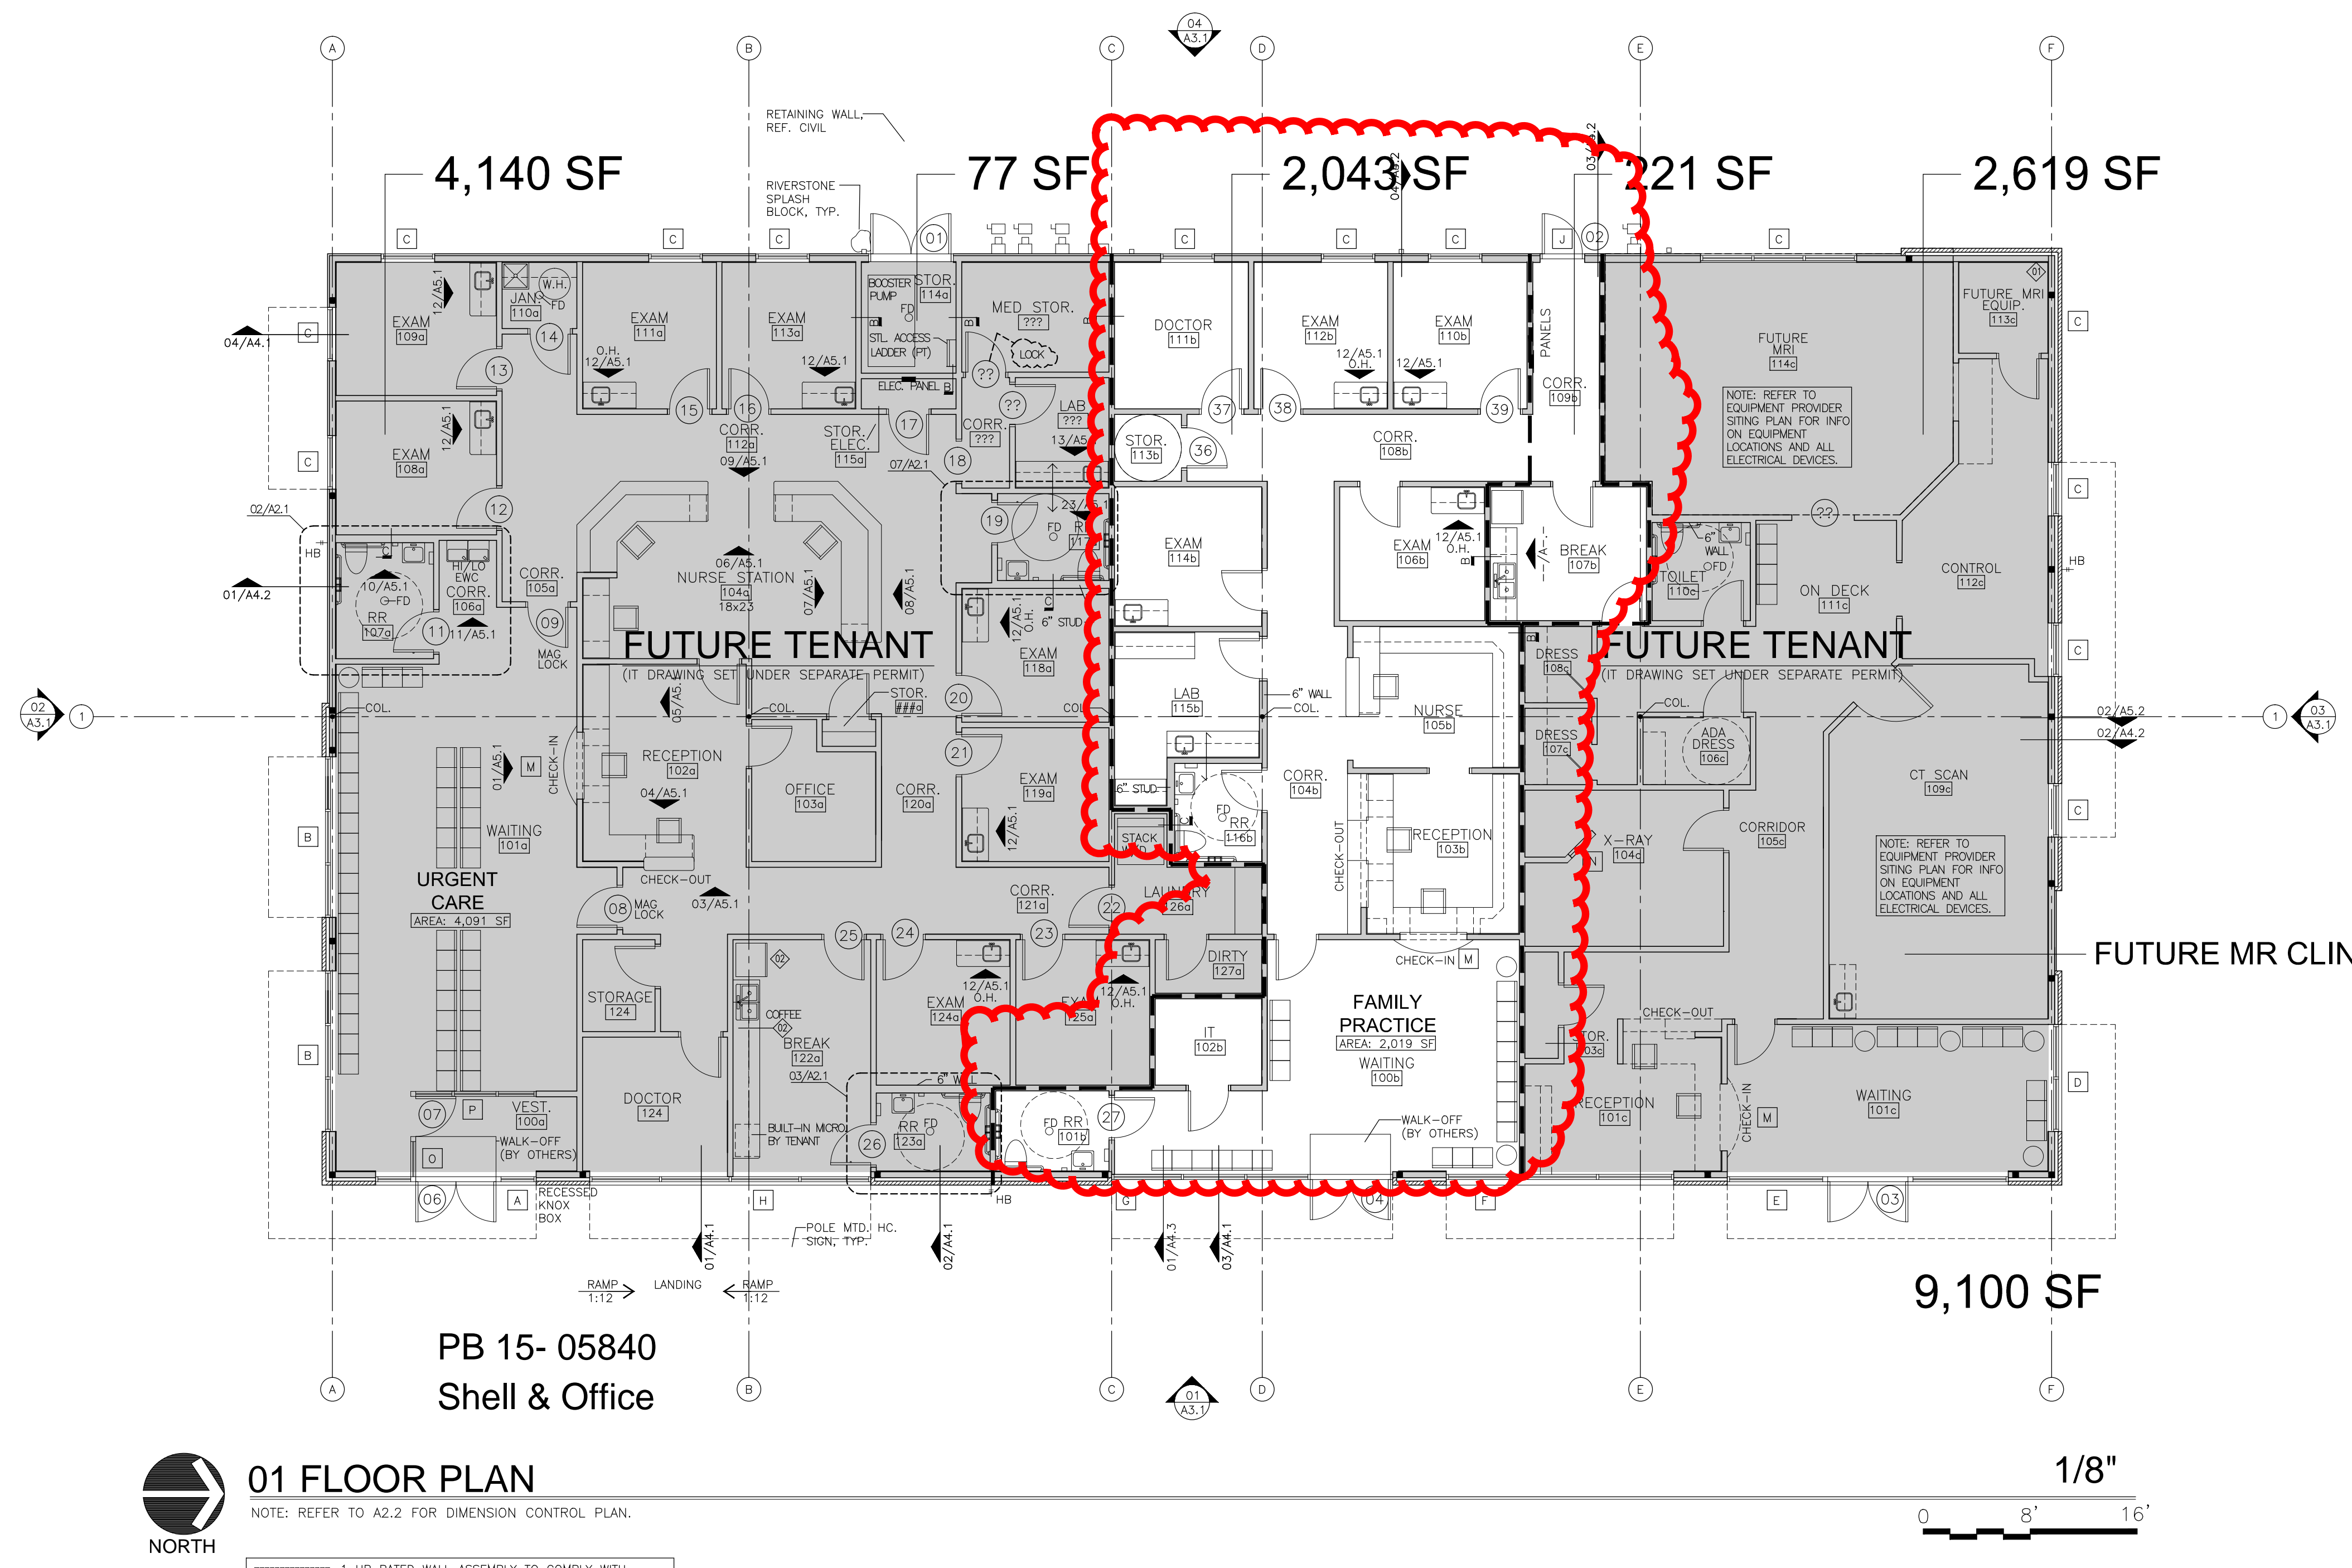

01 FLOOR PLAN
NOTE: REFER TO A2.2 FOR DIMENSION CONTROL PLAN.
1 HR RATED WALL ASSEMBLY TO COMPLY WITH U.L. #4-19.

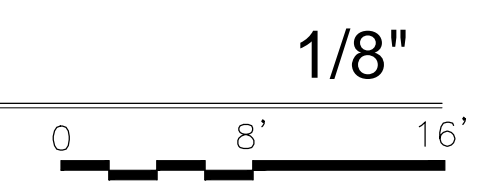

02 ENLARGED RR PLAN 1/4"
NOTES: 1. REFER TO TAS SHEETS FOR CLEARANCES AND REQUIREMENTS.
2. DASHED LINES DENOTE REQUIRED ACCESSIBLE CLEAR SPACE AT FIXTURES & ACCESSIBLE TURNING RADIUS.
3. ALL DIMENSIONS TO FINISH OF PARTITION OR CENTER LINE OF FIXTURE.

03 ENLARGED RR PLAN 1/4"
NOTES: 1. REFER TO TAS SHEETS FOR CLEARANCES AND REQUIREMENTS.
2. DASHED LINES DENOTE REQUIRED ACCESSIBLE CLEAR SPACE AT FIXTURES & ACCESSIBLE TURNING RADIUS.
3. ALL DIMENSIONS TO FINISH OF PARTITION OR CENTER LINE OF FIXTURE.

04 ENLARGED BREAK ROOM PLAN 1/4"
NOTES: 1. REFER TO TAS SHEETS FOR CLEARANCES AND REQUIREMENTS.
2. DASHED LINES DENOTE REQUIRED ACCESSIBLE CLEAR SPACE AT FIXTURES & ACCESSIBLE TURNING RADIUS.
3. ALL DIMENSIONS TO FINISH OF PARTITION OR CENTER LINE OF FIXTURE.

APPROVED
By Lynn Goforth at 12:15 pm, Aug 12, 2015