



LEGEND

- Iron Pin, Old, Found (IPF) ●
- Iron Pin, New, Placed (IPS) ○
- Nail Or Nail & Bottle Cap (NBC) ⊙
- Computed Point △
- Fire Hydrant ⋈
- Water Valve ⋈
- Sanitary Manhole Ⓢ
- Utility Pole Ⓟ

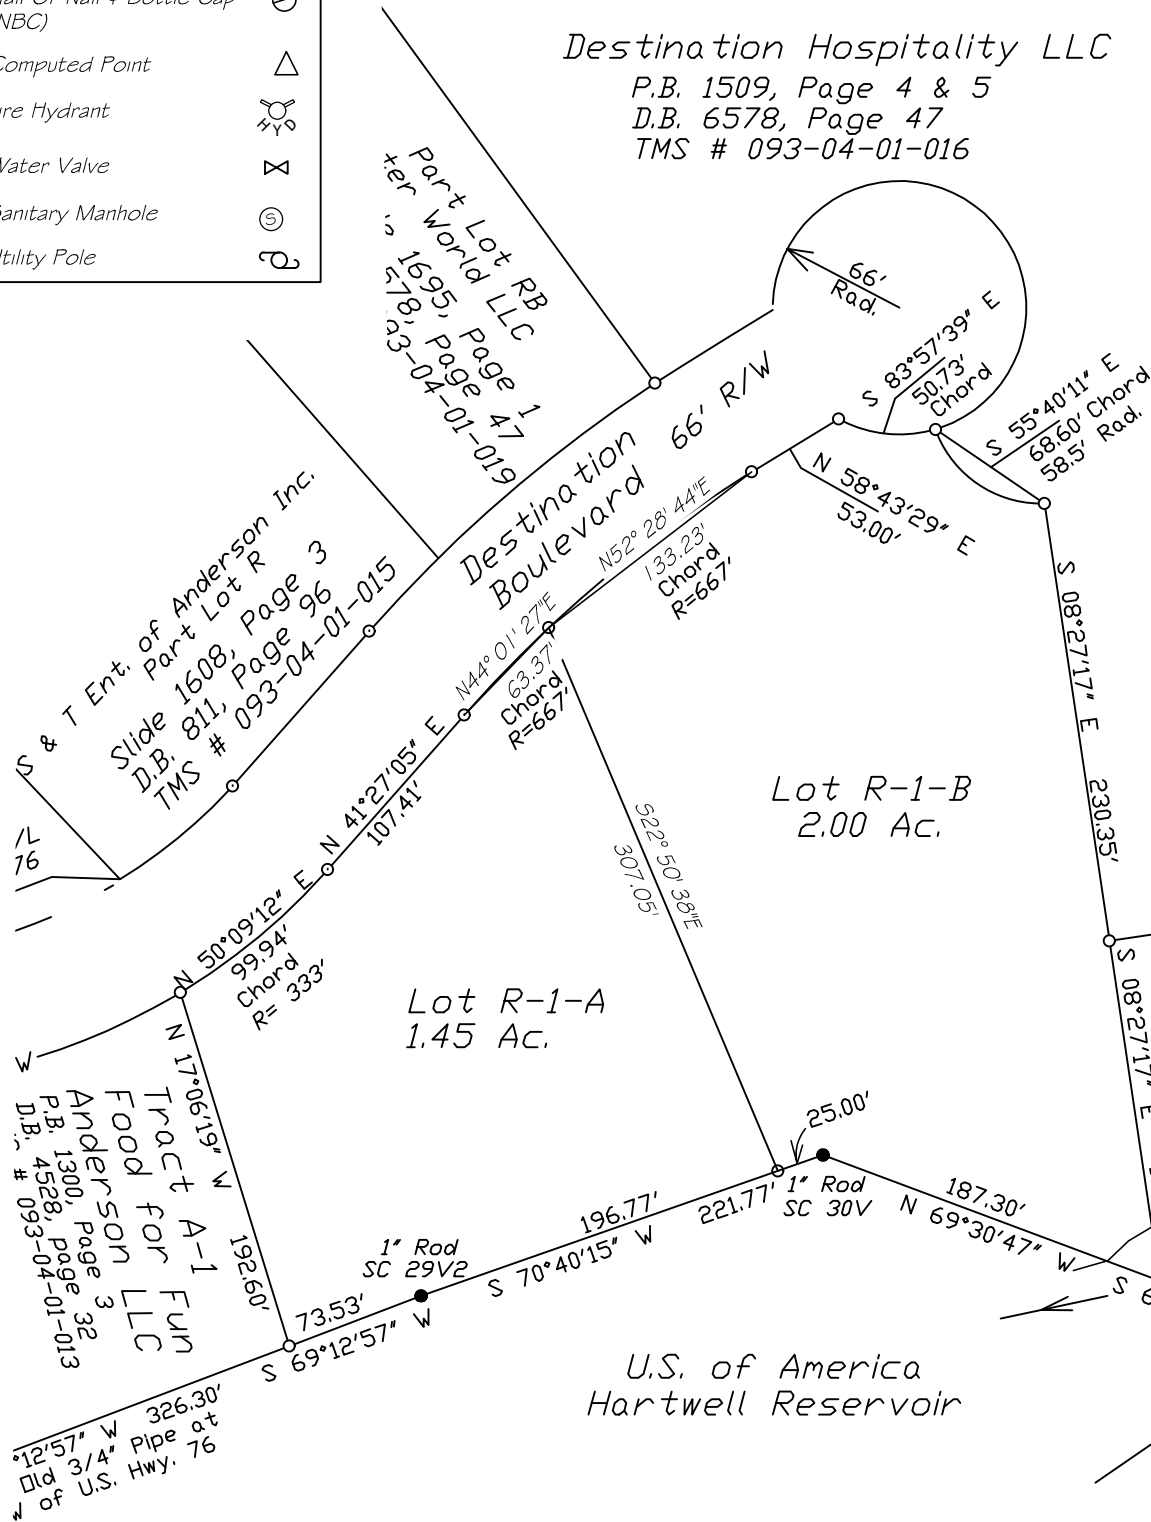

Location Map - No Scale

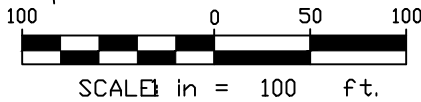

References:
TMS# 093-04-01-012
DB 7319 PG 108
Slide 788 PG 1-B

Preliminary Plat of 2 Lots of Land
Formerly Lot R-1
Destination Boulevard

Surveyed at the Request of:
Harshad Raja

State of South Carolina
County of Anderson
Pendleton Township


Date: 3-6-2023

Drawn By: TEW

Checked: TEW

Job Number: 20001

Revisions: 0

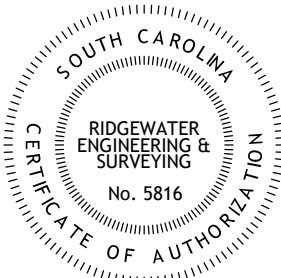

RIDGEWATER
ENGINEERING & SURVEYING

PO Box 806, ANDERSON, SC 29622
(864) 226-0980 RIDGEWATERENG.COM

I hereby state that to the best of my knowledge, information, and belief, the survey shown hereon was made in accordance with the requirements of the Minimum Standards Manual for the Practice of Land Surveying in South Carolina, and meets or exceeds the requirements for a Class A survey as specified therein; also there are no visible encroachments or projections other than those shown.

Thomas E. Walls PLS 9324

This survey is subject to any rights of way and easements of record, and any facts which may be disclosed by a full and accurate title search.