


THE LOCATION OF THE DISCONNECT SWITCH AFTER INSTALLATION SHALL COMPLY WITH ARTICLE 600.6(A)(1) OF THE NATIONAL ELECTRIC CODE

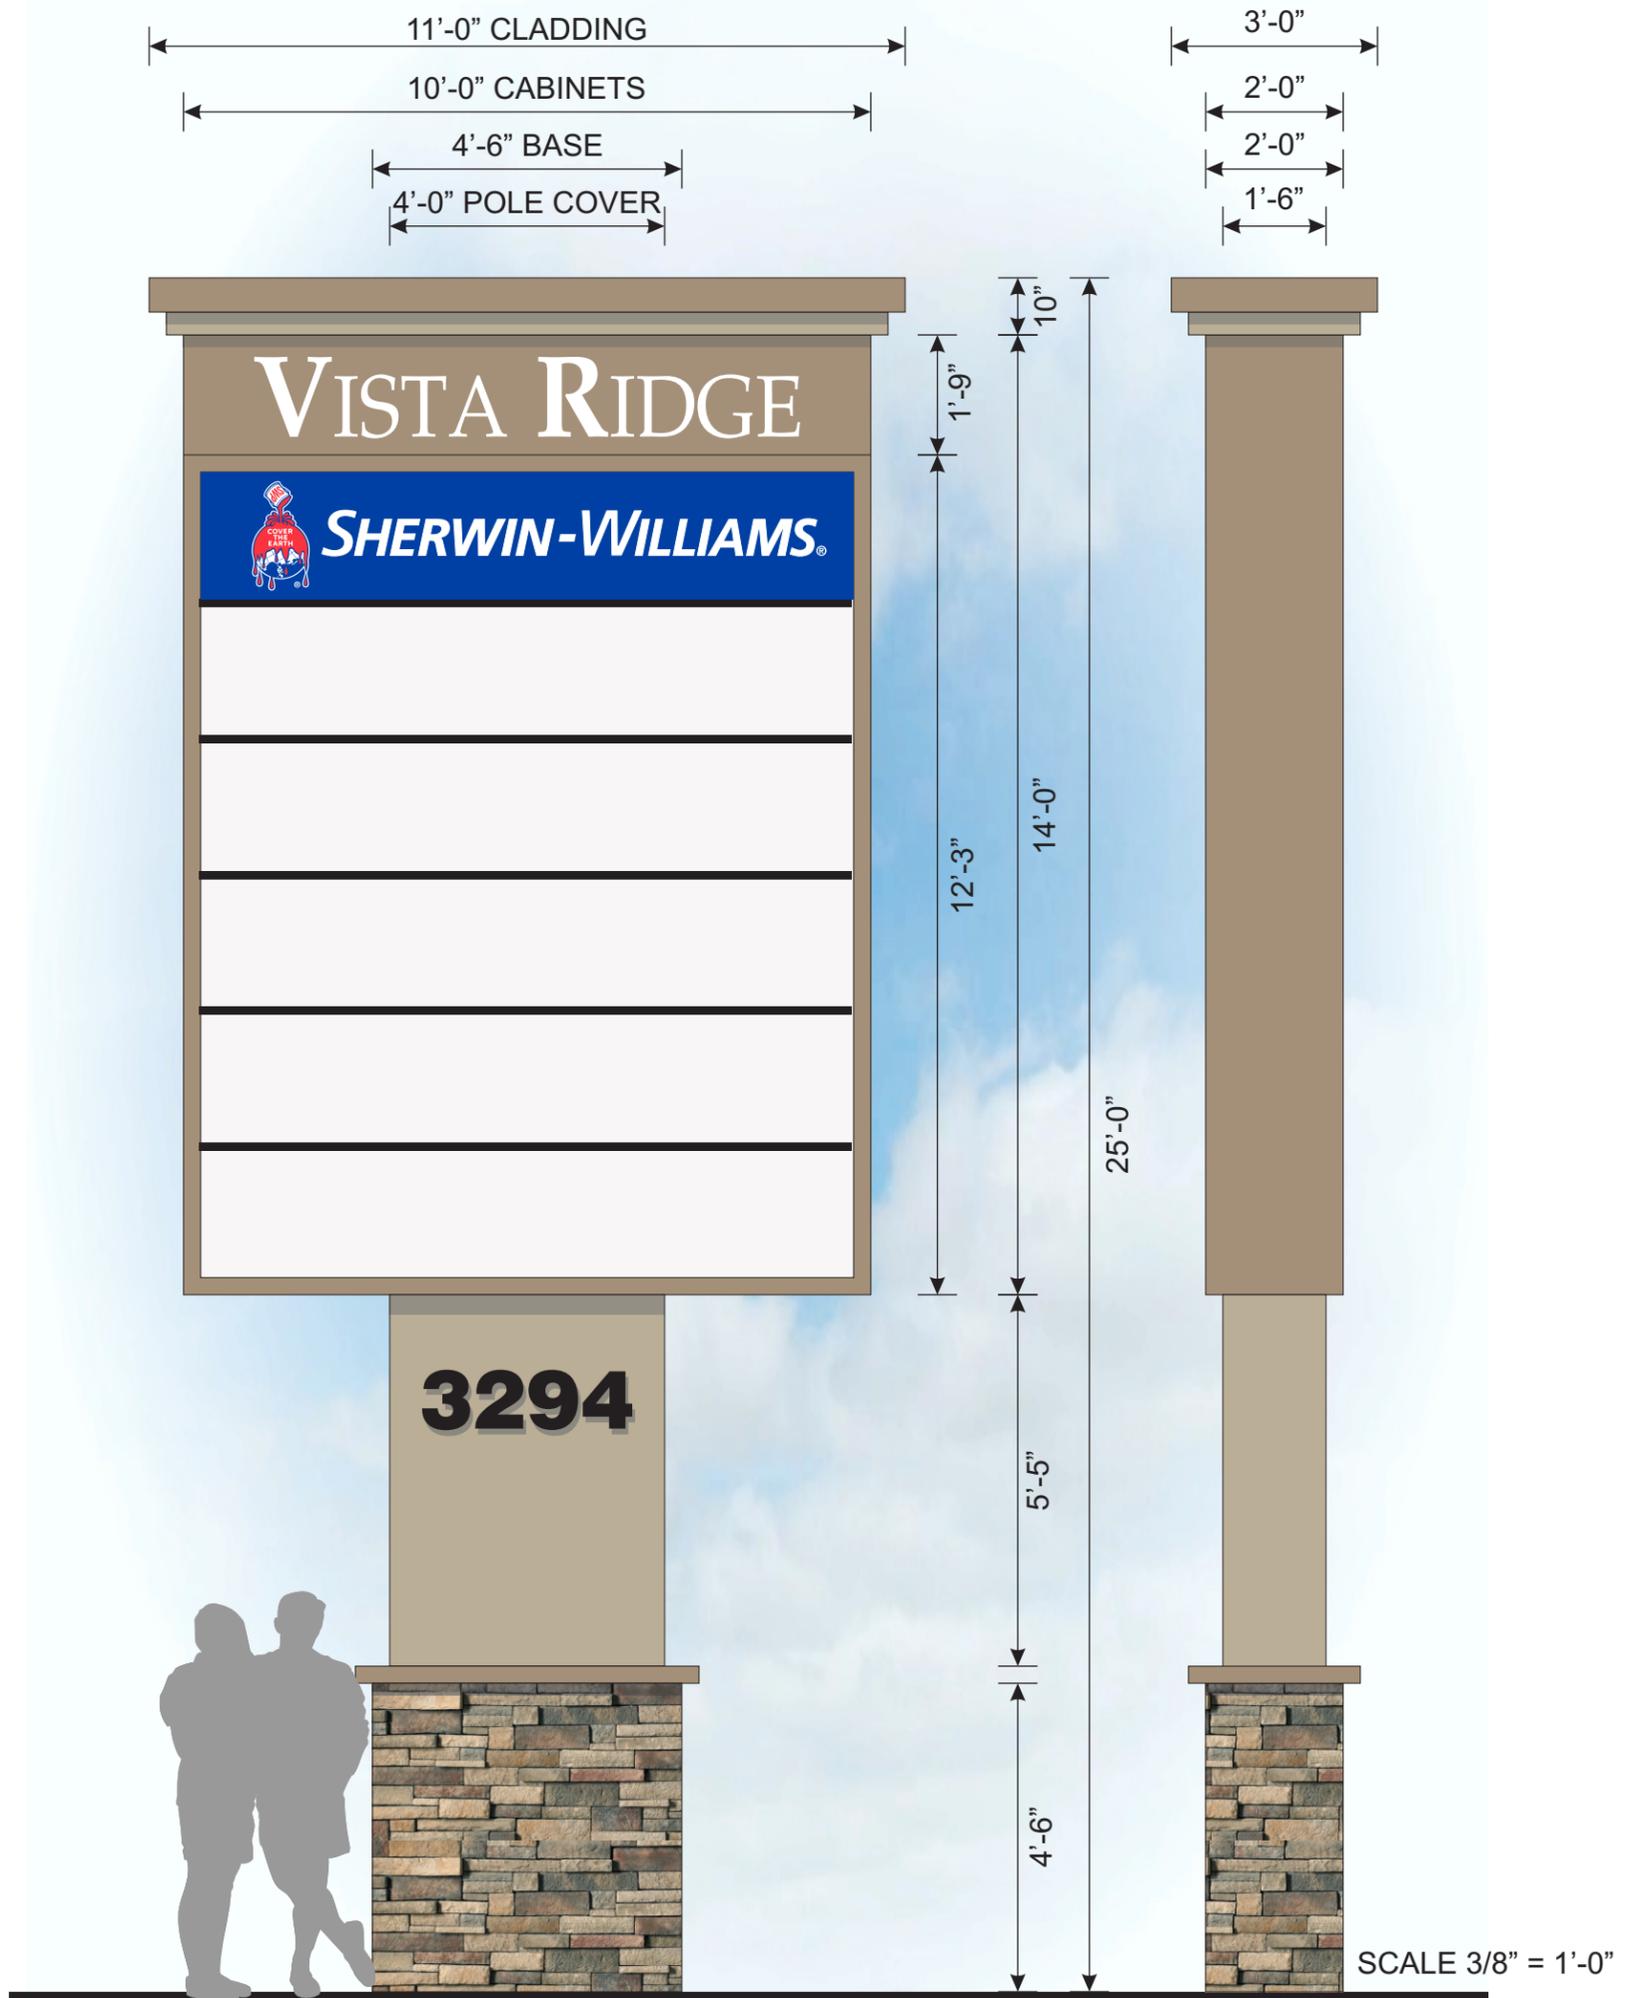

**DOUBLE FACE INTERNALLY ILLUMINATED MULTI TENANT PYLON SIGN**

- TOP CABINET** - FABRICATED OUT OF ALUMINUM W/ ROUTED OUT FACES AND BACKED WITH 3/16" WHITE ACRYLIC WHITE LED ILLUMINATION. PAINTED SW 6151 QUIVER TAN W/ FINE TEXTURE FINISH
- TENANT CABINET** - FABRICATED OUT OF SHEET METAL, PAINTED SW 6151 QUIVER TAN W/ FINE TEXTURE FINISH WHITE LEXAN FACES W/ INDIVIDUAL DIVIDER BARS. WHITE LED ILLUMINATION
- POLE COVER** - FABRICATED OUT OF SHEET METAL, PAINTED SW 6150 UNIVERSAL KHAKI W/ FINE TEXTURE FINISH BLACK DIBOND ADDRESS
- CLADDING** - FABRICATED OUT OF SHEET METAL, PAINTED SW 6150 UNIVERSAL KHAKI & 6151 QUIVER TAN W/ FINE TEXTURE FINISH
- BASE** - RUBICON SUEDE DRY STACK LEDGE STONE

	<small>NOTE: THE COLORS DEPICTED IN THIS DRAWING ARE ONLY REPRESENTATIONS OF THE ACTUAL COLORS. YOUR SALES CONSULTANT WILL PROVIDE SAMPLES OF ACTUAL COLORS.</small>		<b>CUSTOMER APPROVAL</b> I hereby approve all specifications of the print except as noted.		<small>SALES</small> <small>SIGN OFF</small>	
	<small>CLIENT</small> VISTA RIDGE <small>LOCATION</small> NAMPA <small>SALES REP</small> DAVE <small>FILE NAME</small> PYLON	<small>DESIGNER</small> JIM W	<small>DATE</small> 6/24/2021 <small>SCALE</small> 3/8" = 1'-0"	SIGNATURE _____ DATE _____		<small>ART</small> <small>SIGN OFF</small>
	WORKING FOR A SAFER WORLD				<small>PROD.</small> <small>SIGN OFF</small>	

THIS SIGN IS INTENDED TO BE INSTALLED IN ACCORDANCE WITH THE REQUIREMENTS OF ARTICLE 600 OF THE NATIONAL ELECTRIC CODE AND/OR OTHER APPLICABLE LOCAL CODES. THIS INCLUDES PROPER GROUNDING AND BONDING OF THE SIGN