

APPLICATION NO.	130093	TITLE CO.	2.64M	CHECK BY	2.64M	SCALE	1"=30'	DATE	11-20-96	JOB NO.	243836
-----------------	--------	-----------	-------	----------	-------	-------	--------	------	----------	---------	--------

LOCATION SURVEY

#8019 PHILADELPHIA ROAD
#1224 CHESACO AVENUE
BALTIMORE COUNTY, MD.

SSM

SPORTS, STRUCTURES AND FACILITY, INC.
ENGINEERS & SURVEYORS
PLANNERS & SCIENTISTS
668 Fairmount Ave., Suite 105
Towson, MD 21204

This plat is not intended for use in establishing property lines.
Site located as shown.
purpose of locating the improvements thereon and that they
hereby certify that I have made a survey of the lot for the




Post-it brand fax transmittal memo 7671 # of pages 1

To: Mr. F. H. [unclear] From: [unclear] [unclear] MD

On: 410-222-1888

Dept. [unclear]

Fax # [unclear]

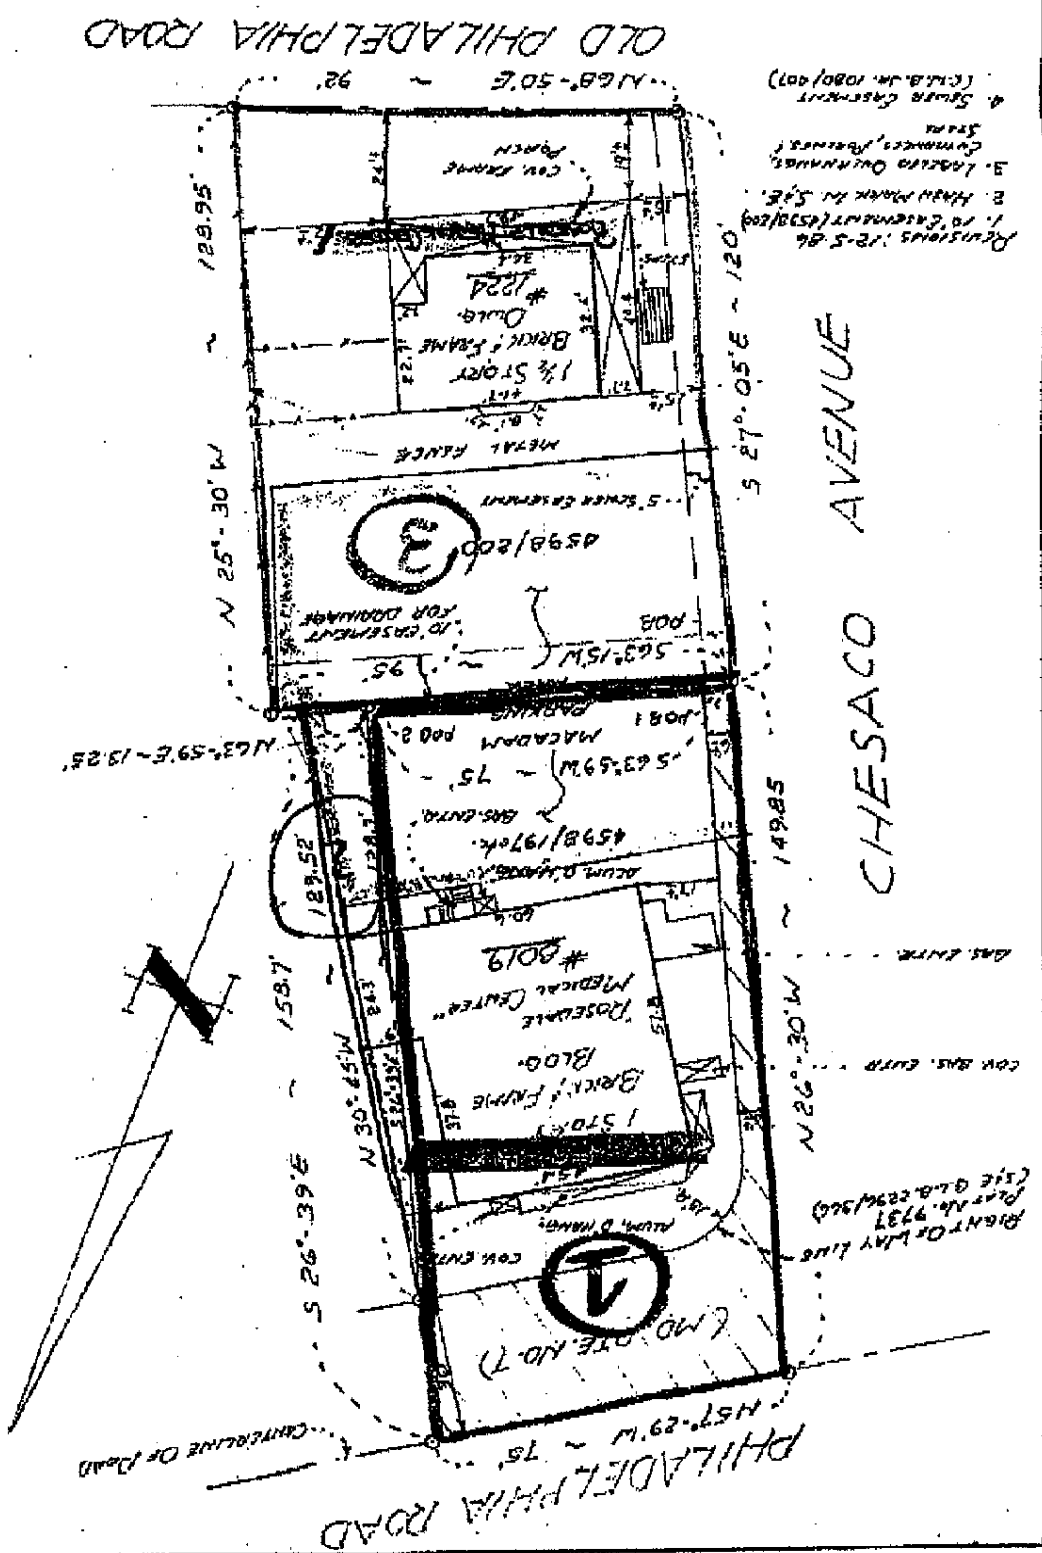

410435
4277
ATN FASAL ALI