

LOCUS PLAN
NOT TO SCALE

Wachusett Realty Trust
23 Village Inn Road
Westminster, MA 01473
(978)874-0816

PERMIT SET
D: 3-15-02

FILE:

NO.	DATE	REVISION


DATE OF ISSUE: MARCH 15, 2002

JORDAN O'CONNOR & ASSOCIATES
architects
57 Maple Lane
Freetown, MA 01966
(978) 724-8751
(978) 724-6881 fax

HEYWOOD HOSPITAL
Gardner, MA
16 Wymann-Road
Westminster, MA

FURNITURE PLAN

PROJECT: 02-615
DWG: A-2
OF 5

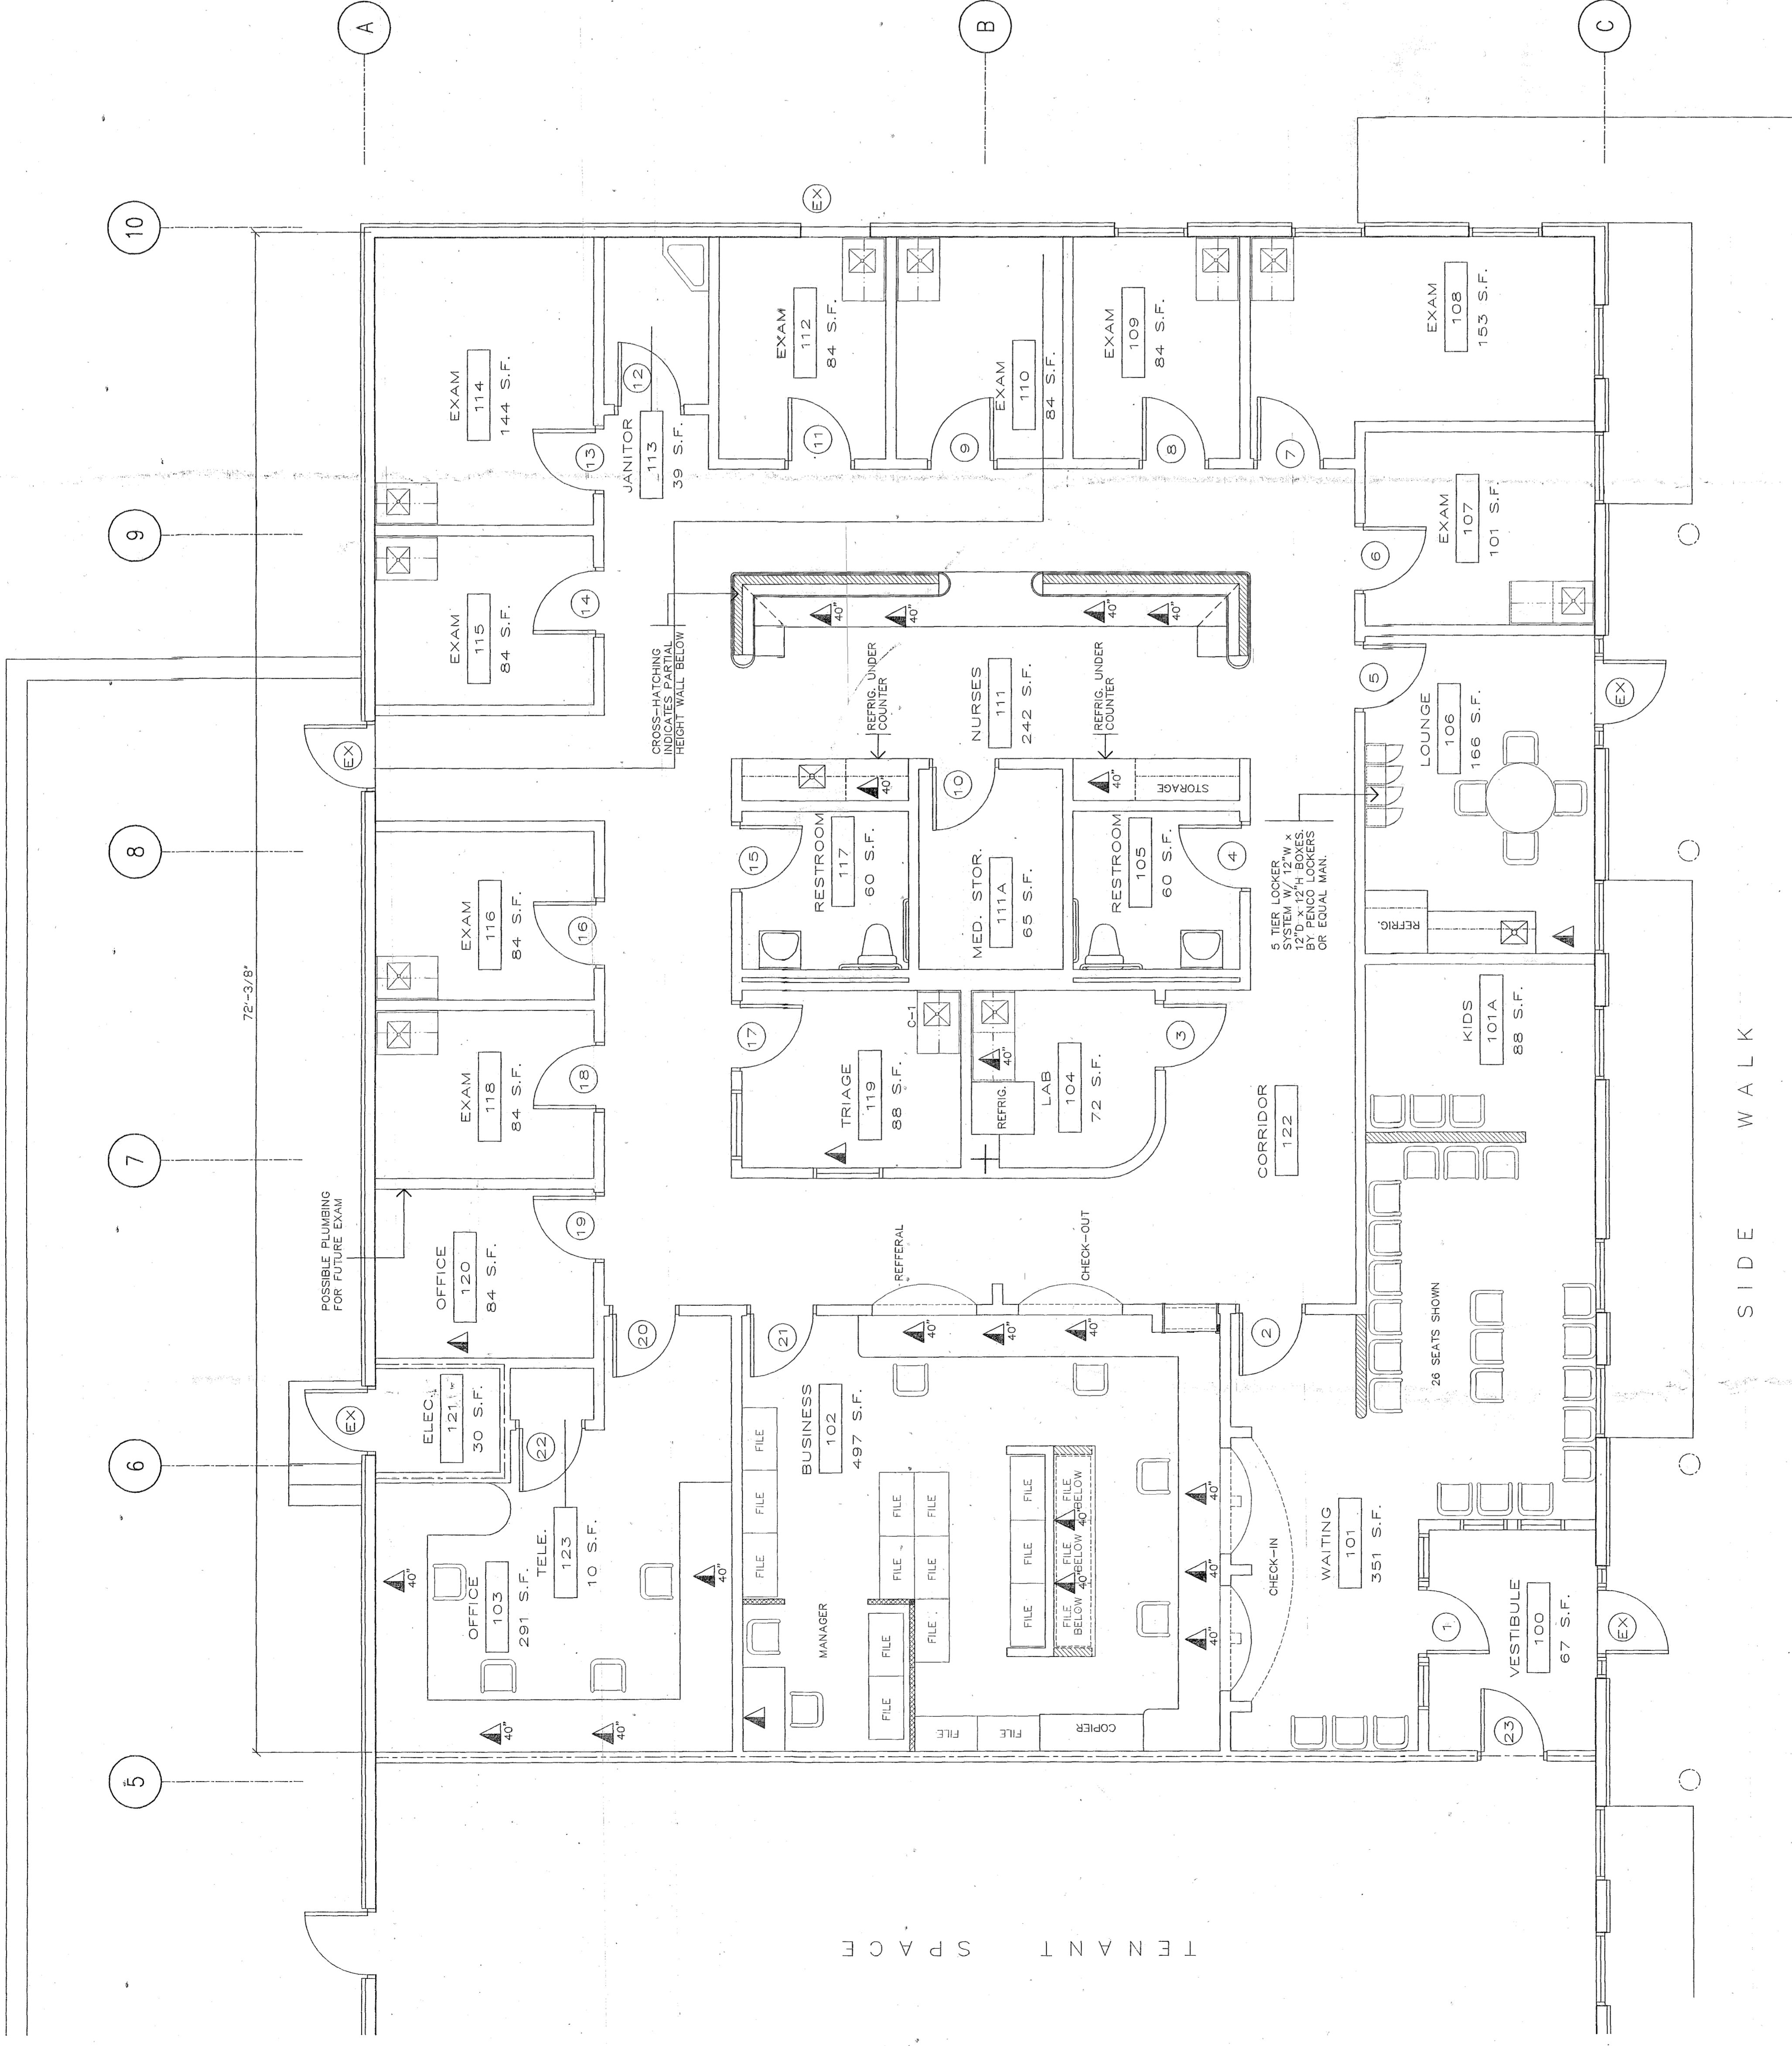

TENANT SPACE

FURNITURE PLAN
SCALE: 1/4" = 1'-0"

NOTES:
1. ALL FURNITURE TO BE SUPPLIED AND
INSTALLED BY OWNER.

KEY:
DATA/TELEPHONE RECEPTACLE
18" A.P.F., UNO.