Ave.

10th

(45)

3

2 1

1 2 3 4 5 6 7

Southwest 4th Street

PROPERTY ADDRESS:

2131 Southwest 4th Street Miami, Florida 33135

SURVEYOR NOTES:

- #1 Lands Shown Hereon were not abstracted for Easement and/or Right of Way Records. The Easement / Right of Way that are shown on survey are as per plat of record unless otherwise noted.
- #2 Benchmark: Miami-Dade County Public Works Dep. N/A
- Bearings as Shown hereon are Based upon Southwest 4th Street, N90°00'00"E
- Please See Abbreviations
 Survey is incomplete Without Sheet 2 of 2
- Drawn By: A. Torres Date: 10-17-2019 Complete Field Survey Date: 10-16-2019
- #8 Disc No 2019, Station Surveying Scion
- #9 Last Revised: #10 Legal Description Furnished by client.
- #11 This Certification is only for the lands as described.
 It is not a certification of Title, Zoning, Easements, or Freedom of Encumbrances. ABSTRACT NOT REVIEWED.
- #12 There may be additional Restrictions not shown on this survey that may be found in the Public Records of Miami-Dade County, examination of ABSTRACT OF TITLE will have to be made to determine record instruments, if any affecting this property.
 #13 ACCURACY:The expected use of the land, as classified
- in the Standards of Practice (5J-17.052), is "Residential". The Minimum relative distance for this type of boundary survey is 1 foot in 10,000 feet. The accuracy obtained by measurement and calculation of a closed geometric figure was found to exceed this requirement.
- #14 Foundations and/or footings that may cross beyond the boundary lines of the parcel herein described are not
- shown hereon.
 #15 Not Valid without one signature and the original raised seal of a Florida Licensed Surveyor and Mapper Additions or deletions to Survey maps or reports by other than the signing party or parties is prohibited without written consent of the signing party or parties #16 Contact the appropriate authority prior to any design
- work on information.
- #17 Underground utilities are not depicted hereon, contact the appropriate authority prior to any design work or construction on the property herein described.

 Surveyor shall be notified as to any deviation from utilities shown hereon

19-1144

2-87

10-17-2019

#18 Ownership Subject to OPINION OF TITLE.

JOB#

DATE

PB

ABBREVIATIONS

A =ARC DISTANCE

AVE. =AVENUE

AVE. =AVENUE

ASPH =ASPHALT

ACC =AIR CONDITIONER

BLDG =BUILDING

BLDG =BUILDING

BLDG =BUILDING

CLP. =CONCRETE

CONC. =CONCRETE

COL. =COLUMN

CU.P. =CONCRETE LIGHT POLE

CLP. =CONCRETE LIGHT POLE

CBS =CONCRETE BLOCK

STRUCTURE

C.M.E. =CANAL MAINTENANCE

EASEMENT

D =DIRECTION

DW =DRIVEWAY

D.M.E. =DRAINAGE & MAINTENANCE

EASEMENT

ENC. =BNCROACHMENT

E.P. =ELCETICE TRANSFORMER PAD

F.P.L. =FLORIDA POWER AND LIGHT

F.H. =FIRE HYDRANT

F.P. =FOUND BRILL HOLE

F.P. =FOUND REDAR

F.D. =FOUND REDAR

F.D. =FOUND REDAR

F.D. =FOUND AILL

LF =RON FENCE

L =LENGTH

LP. =LIGHT POLE

MEAS. =MEASURED

M.H. =MAN HOLE

N.G.Y.D. =NATIONAL

SERVICE SUPPLY

N.T.S. =NOT TO SCALE

OE. =OVERHEAD ELECTRIC LINE

OI. =ON LINE

P.C. =PERMANENT CONTROL POINT

P.C. =POINT OF CURVATURE

R = RADIUS

R = R

MONITORY WELL

ELEVATION INFORMATION National Flood Insurance Program FEMA Elev. Reference to NGVD 1929

Comm Panel 120650 Panel# 0313 "X" Firm Zone:

Date of Firm: 09-11-2009

Base Flood Elev. N/A F.Floor Elev. N/A Garage Elev. N/A Suffix: "L"

Elev. Reference to NGVD 1929

CERTIFIED ONLY TO:

HON Investment Corp.

LEGAL DESCRIPTION:

Lot 13, Less the North 107.50 feet, Block 44, of: "IDLEWILD PARK AMENDED", according to the Plat Thereof as Recorded in Plat Book 2, Page 87, of the Public Records of Miami-Dade County, Florida.




Professional Land Surveyors and Mappers LB #7498 13050 S.W. 133rd Court, Miami, Florida 33186 Email: afaco@bellsouth.net

Ph.: 305-234-0588, Fax: 206-495-0778

This certifies that the survey of the property described hereon was made under my supe vision & that the survey meets the Standards of Practice set forth by the Florida Board of Professional Land Surveyors & Mappers in Chapter 5J-17.052 of Florida Administrative Code, pursuant to Section 472.027, Florida Statutes. & That the Sketch hereon is a true and accurate representation thereof to the best of my knowledge and Belief, subject to notes and notations shown hereon

> Armando F. Alvarez Professional Surveyor & Mapper #5526 State of Florida

Not Valid unless Signed & Stamped with Embossed Seal

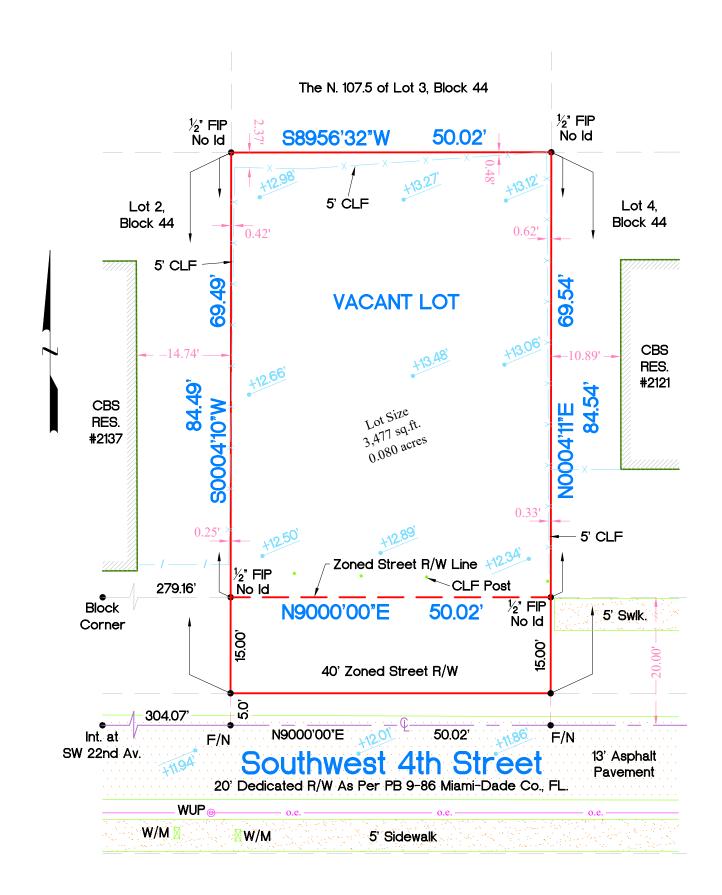

JOB#	19-1144
DATE	10-17-2019
PB	2-87

Surveyor Notes:

Survey is Incomplete without sheet 1 of 2 Scale of Drawing 1"=15' Drawn By: A. Torres Date: 10-17-2019 Completed Field Survey Date: 10-16-2019 AFA & COMPANY, INC. LB #7498 Professional Land Surveyors and Mappers 13050 SW 133rd CT Miami, Florida 33186 PH: 305-234-0588 FX: 206-495-0778



The sketch hereon is a true and Accurate representation thereof to the best of my knowledge and belief, Subject to notes and Notations shown hereon.

Armando F. Alvarez Professional Surveyor & Mapper #5526 State of Florida Not Valid unless Signed & Stamped with Embossed Seal