



Steffian Bradley Architects
88 Black Falcon Avenue
East Lobby, Suite 353
Boston, MA 02210
T 617.305.7100
www.steffian.com
© Steffian Bradley Architects

OWNER:
Owner
Enter address here

CIVIL ENGINEER:


GEOTECHNICAL ENGINEER:

LANDSCAPE ARCHITECT:

STRUCTURAL ENGINEER:

**MECHANICAL, ELECTRICAL,
PLUMBING & FIRE PROTECTION
ENGINEER:**

ISSUE FOR:
Schematic Pricing
10/16/13

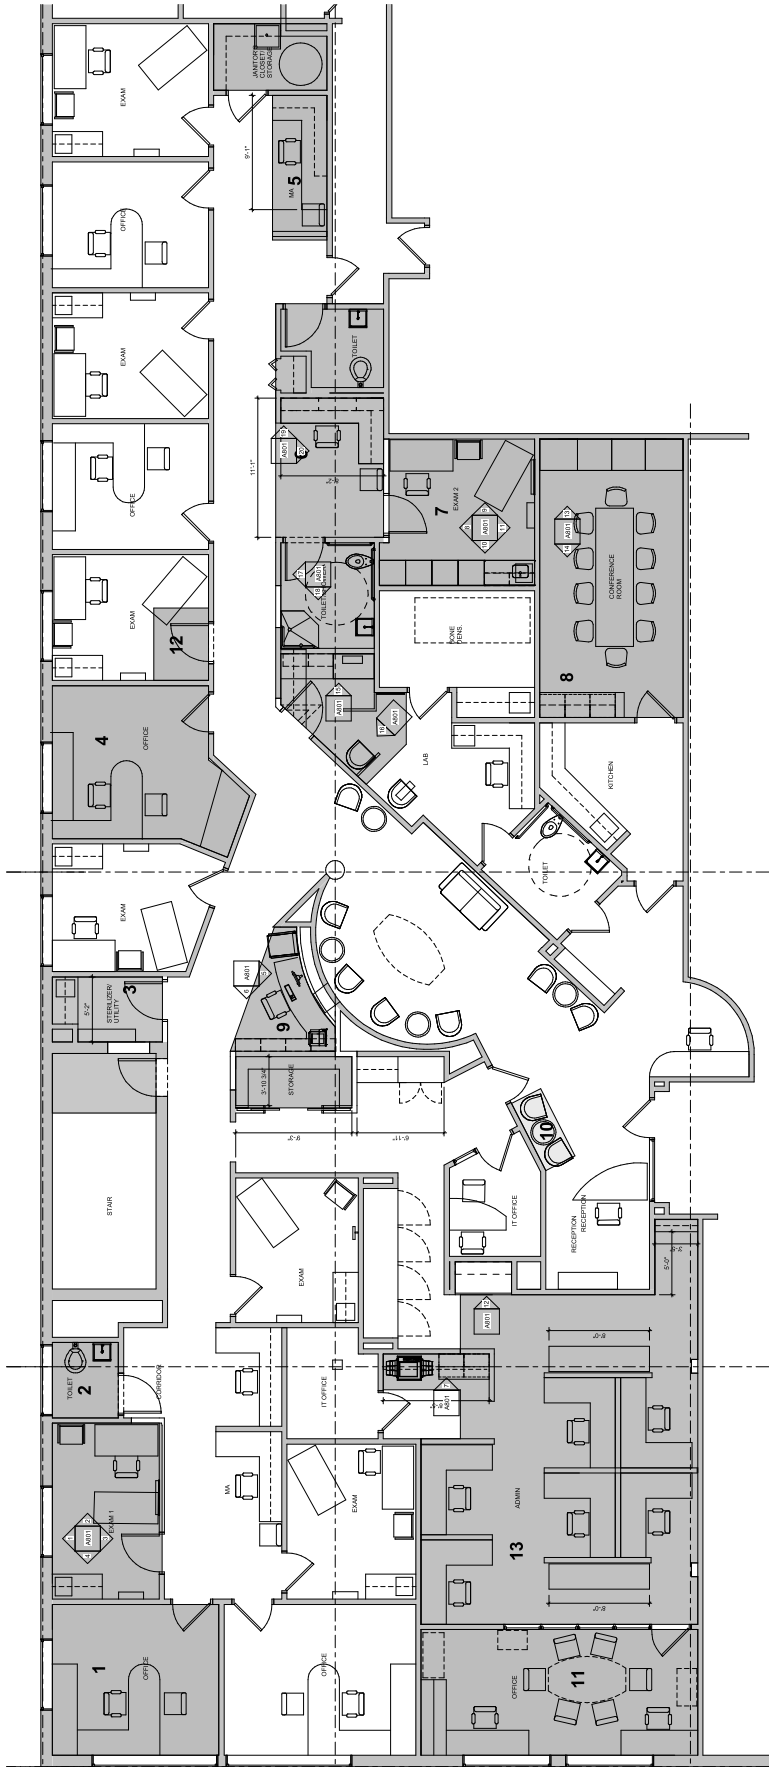

Owner
Personal Physicians HealthCare
SBA PROJECT NUMBER 2502.000