
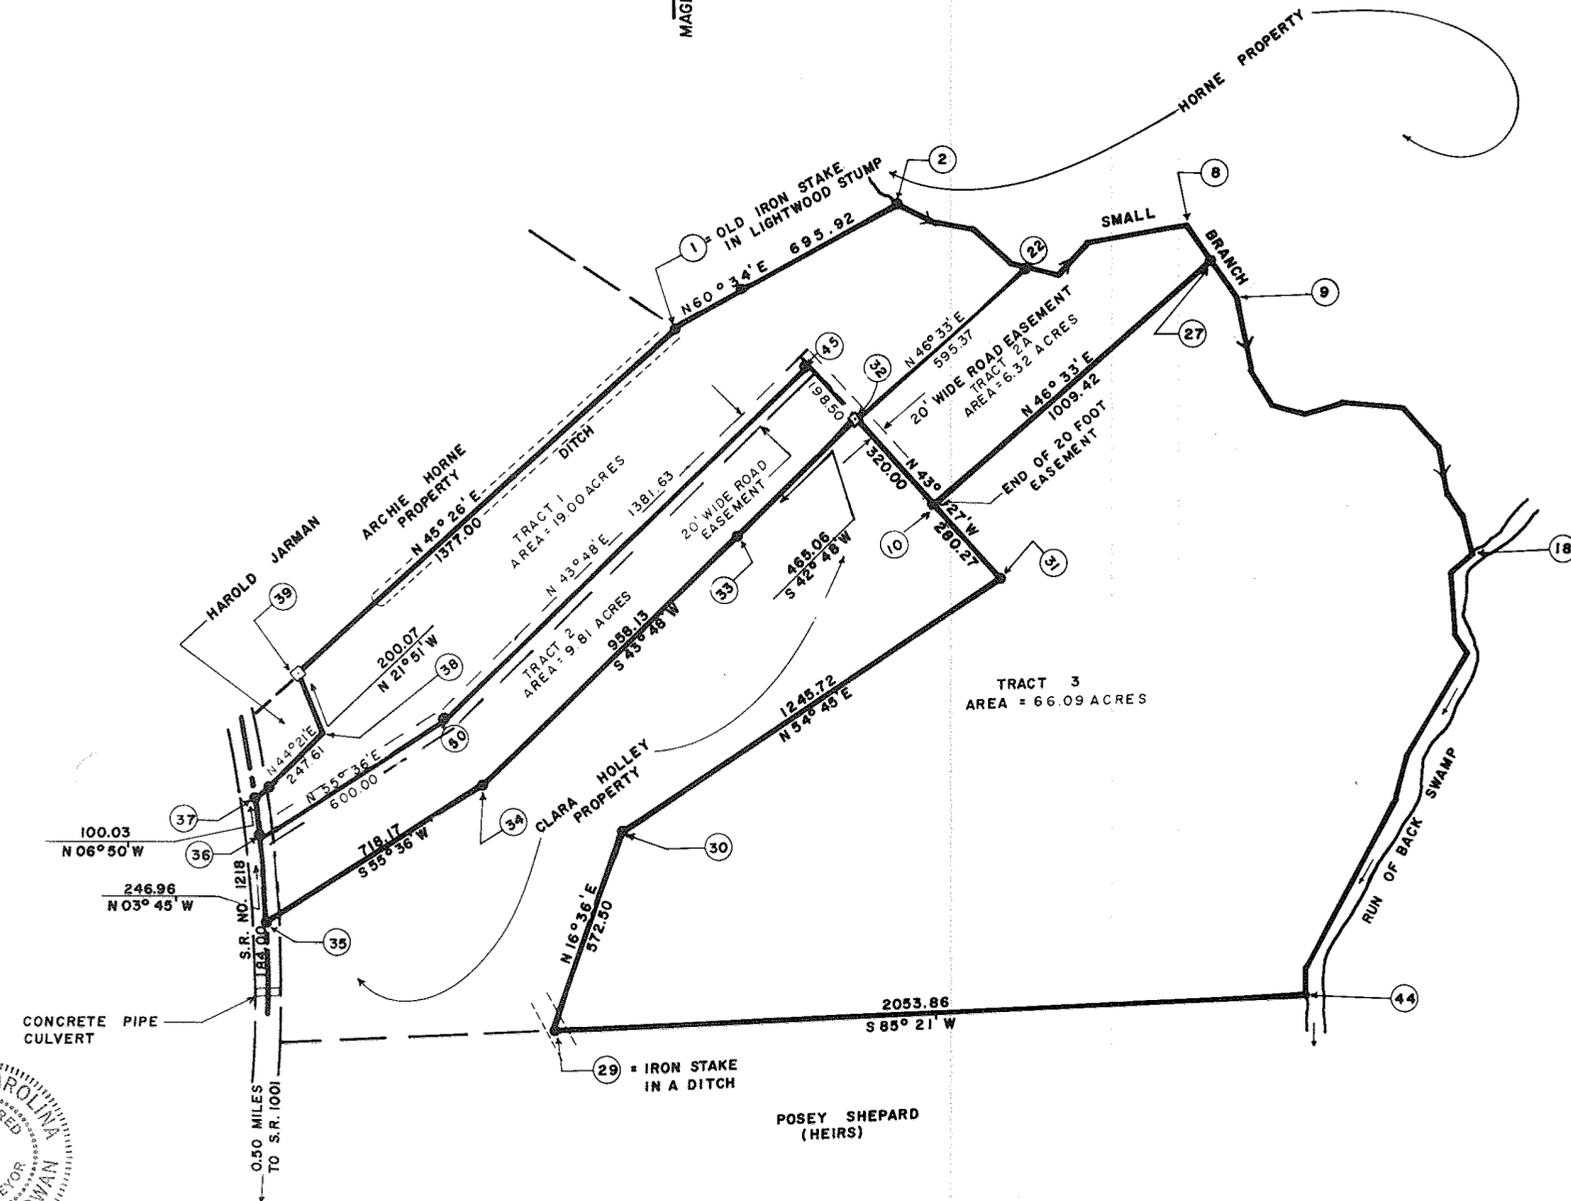
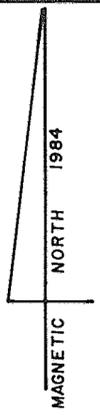


211

Slide C-79

211

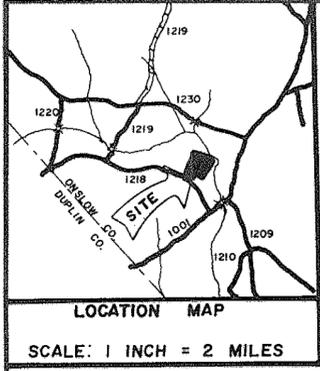


FROM CORNER NO. ② TO CORNER NO. ⑱ DOWN AND WITH THE CENTER OF SMALL BRANCH AS FOLLOWS:

② - S 66° 17' E	122.44
S 80° 36' E	108.75
S 45° 45' E	138.81
S 79° 51' E	111.60
N 41° 53' E	121.39
N 79° 41' E	288.25 = ⑧
⑧ - S 33° 27' E	83.77 = ⑭
⑭ - S 33° 27' E	153.33 = ⑰
S 11° 00' E	205.30
S 33° 05' E	110.40
S 72° 55' E	89.96
N 75° 16' E	113.96
S 85° 57' E	168.19
S 41° 54' E	146.58
S 09° 29' E	146.61
S 39° 15' E	66.97
S 11° 48' E	95.45 = ⑱

FROM CORNER NO. ⑱ TO CORNER NO. ④④ DOWN AND WITH THE RUN OF BACK SWAMP AS FOLLOWS:

⑱ = S 44° 21' W	62.17
S 02° 10' E	154.86
S 38° 18' E	66.92
S 28° 30' W	344.38
S 12° 19' W	121.99
S 26° 59' W	373.20
S 25° 38' W	130.17
S 08° 11' E	45.50 = ④④

NOTES:
NO. 1 FOR DEED USED IN THIS SURVEY SEE BOOK 158, PAGE 105 IN THE ONSLOW COUNTY REGISTRY.

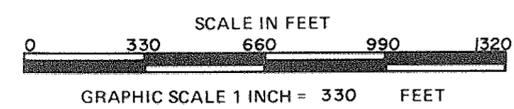

POSEY SHEPARD (HEIRS)

NORTH CAROLINA, ONSLOW COUNTY
The foregoing certificate(s) of Eugenia J. Gardner

Notary(ies) Public is (are) certified to be correct. This instrument was presented for registration and recorded in this office in Book 211 Page 211 This 31 day of January 19 85 A.D., at 12:30 o'clock P. M. By Maldred M. Stewart Register of Deeds, Onslow County

NO APPROVAL REQUIRED BY THE ONSLOW COUNTY PLANNING DEPARTMENT
[Signature]
Onslow County Planning Director

REVISED: JANUARY 1985
REVISED: NOVEMBER 1984

STATE OF NORTH CAROLINA PENDER COUNTY
W. I. COWAN BEING DULY SWORN, SAYS THAT THIS MAP WAS MADE FROM AN ACTUAL SURVEY MADE DURING JAN. 1985 THAT DEEDS USED FOR THIS SURVEY ARE SHOWN BY BOOK AND PAGE NUMBER IN NOTE NUMBER 1 ON THIS MAP. THAT THE PRECISION OF CLOSURE AS CALCULATED BY LATITUDES AND DEPARTURES IS 150004 THAT THIS MAP WAS MADE IN ACCORDANCE WITH G.S. 47-30 AS AMENDED AND IS CORRECT TO THE BEST OF HIS KNOWLEDGE AND BELIEF.
W. I. Cowan
NORTH CAROLINA, PENDER COUNTY
I, Eugenia J. Gardner A NOTARY PUBLIC OF Duplin COUNTY, N. C., HEREBY CERTIFY THAT W. I. Cowan PERSONALLY APPEARED BEFORE ME THIS DAY AND ACKNOWLEDGED THE DUE EXECUTION OF THE FOREGOING CERTIFICATE. WITNESS MY HAND AND OFFICIAL SEAL THIS 31 DAY OF January 19 85 MY COMM. EXPIRES: 1-15-1989
NOTARY PUBLIC

- LEGEND:
- PROPERTY LINE
 - - - OUTSIDE BOUNDARY LINE OF SUB-DIVISION
 - - - LOT LINE OF SUB-DIVISION
 - - - CENTER LINE
 - - - TIE LINE, OLD PROPERTY LINE, PROPERTY LINE OF ADJOINING PROPERTY, OR OUTLINE OF TOPOGRAPHICAL DETAIL
 - E - EASEMENT LINE
 - R/W - RIGHT-OF-WAY LINE
 - - - UTILITY LINES
 - CONCRETE MONUMENT CONTROL CORNER (TOP ABOVE GROUND)
 - CONCRETE MONUMENT CONTROL CORNER (TOP BURIED)
 - IRON PIPE
 - IRON STAKE

- L LENGTH OF CIRCULAR CURVE AS MEASURED WITH THE ARC OF THE CURVE
- R RADIUS OF CIRCULAR CURVE
- T TANGENT OF CIRCULAR CURVE
- Δ DELTA ANGLE

SURVEY FOR
E. R. JONES ESTATE
RICHLANDS TOWNSHIP
ONSLow COUNTY
NORTH CAROLINA
DATE OF SURVEY: MAY, 1984
SCALE: 1 INCH = 330 FEET

DRAWN BY K. J. H.	COWAN AND JONES, P.A. REGISTERED LAND SURVEYORS BURGAW, NORTH CAROLINA	DRAWING NO. 446 - 2028
DATE JUNE 6, 1984		SHEET NO.