



SHOP BLDG ELEVATION - COLUMN LINE 6

SCALE: 1/8" = 1'-0"

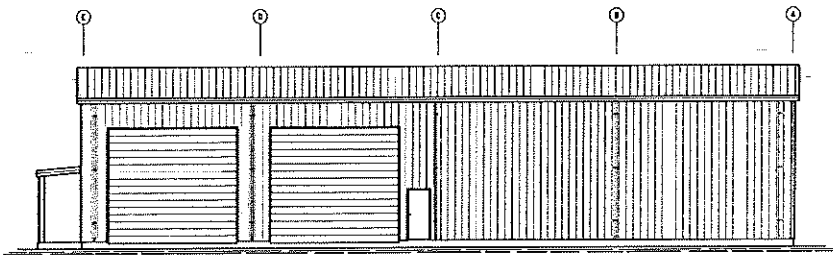


SHOP BLDG ELEVATION - COLUMN LINE 1

SCALE: 1/8" = 1'-0"

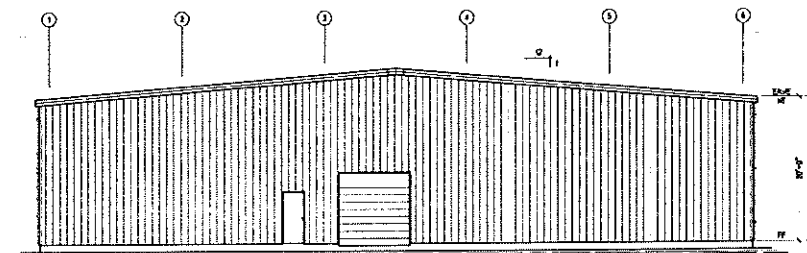

SHOP BLDG ELEVATION - COLUMN LINE A

SCALE: 1/8" = 1'-0"

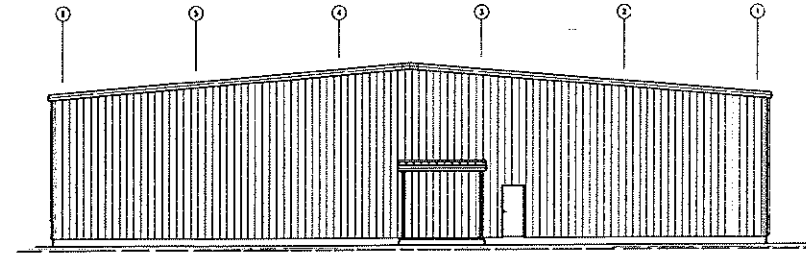

SHOP BLDG ELEVATION - COLUMN LINE E

SCALE: 1/8" = 1'-0"



DOH KREISER  
CONSTRUCTION COMPANY  
REGISTRATION NO. F-1022

**Stallion**  
OIL FIELD SERVICES



|             |                 |
|-------------|-----------------|
| SCALE       | 1/8" = 1'-0"    |
| PROJECT No. | 129             |
| DATE        | JANUARY 8, 2013 |
| REV No.     | ---             |
| DRAWN       | ---             |






A-2.1

| ROOM FINISH SCHEDULE |                 |          |      |             |              |        |         |
|----------------------|-----------------|----------|------|-------------|--------------|--------|---------|
| RM NO                | ROOM NAME       | FLOORING | BASE | WALL FINISH | CEILING TYPE | CLB HT | REMARKS |
| 108                  | BREAK ROOM      | CONC     | RB   | PSB         | ACT          | 8'-0"  |         |
| 109                  | STORAGE         | CONC     | RB   | PSB         | ACT          | 8'-0"  |         |
| 110                  | SHOP AREA       | CONC     | RB   | PSB         | ACT          | 8'-0"  |         |
| 111                  | MECHANICAL ROOM | CONC     | RB   | PSB         | ACT          | 8'-0"  |         |

| SECOND FLOOR |           |          |      |             |              |        |         |
|--------------|-----------|----------|------|-------------|--------------|--------|---------|
| RM NO        | ROOM NAME | FLOORING | BASE | WALL FINISH | CEILING TYPE | CLB HT | REMARKS |
| 201          | STORAGE   | CONC     | RB   | PSB         | ACT          | 8'-0"  |         |

| DOOR SCHEDULE |               |      |          |        |         |  |  |
|---------------|---------------|------|----------|--------|---------|--|--|
| DR NO         | DOOR SIZE     | TYPE | MATERIAL | FINISH | REMARKS |  |  |


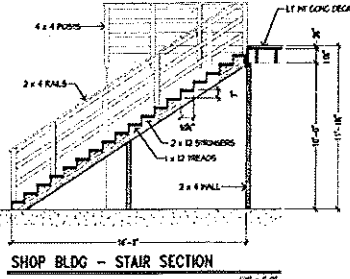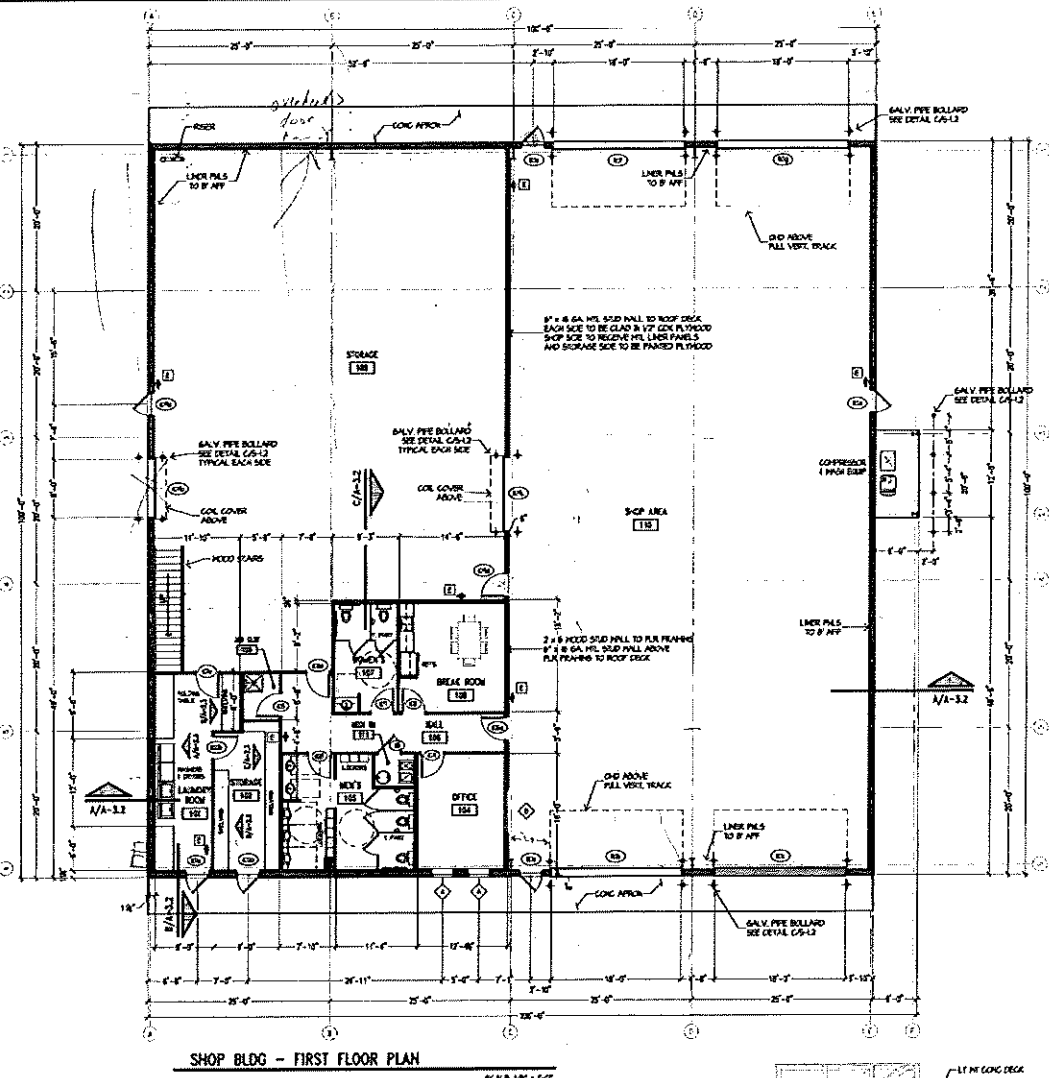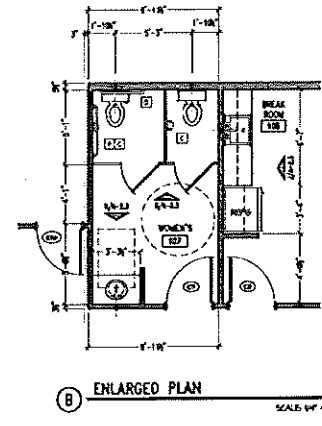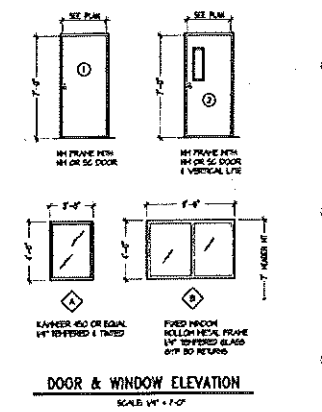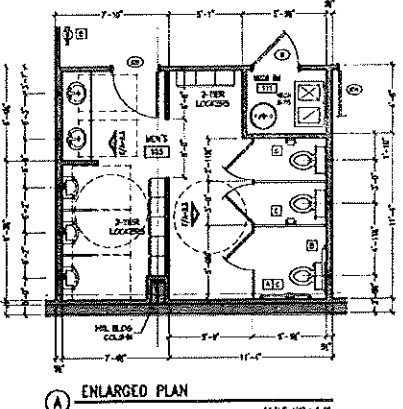


Don Kulesa  
Construction Company  
Houston, TX 77058

Stallion  
OILFIELD SERVICES


PLAN REF  
SCALE: 1/4\"/>

A=1:6

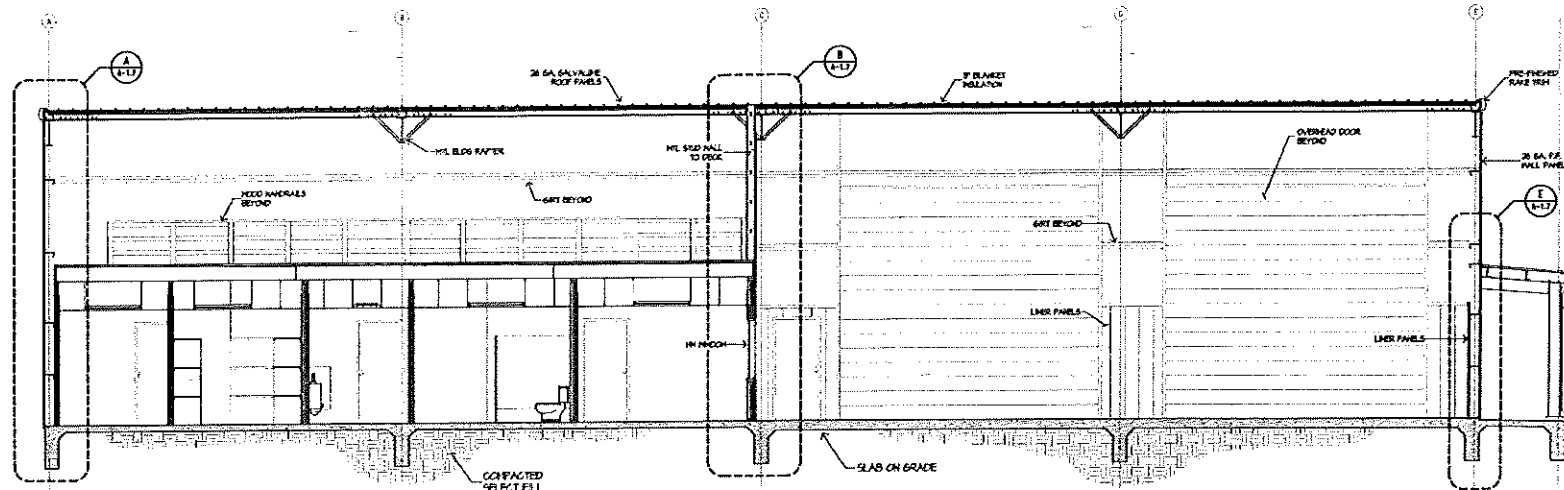


**A** BUILDING SECTION

SCALE: 1/4" = 1'-0"

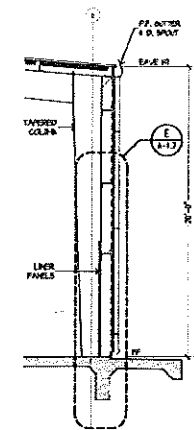


**D** BUILDING SECTION

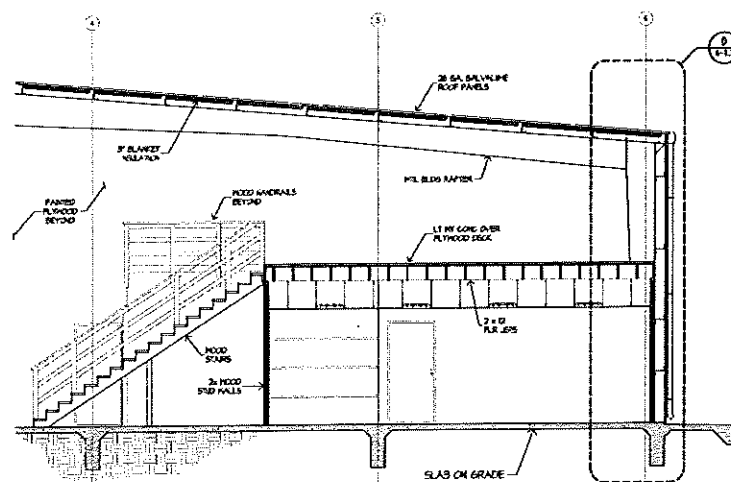

**B** BUILDING SECTION

SCALE: 1/4" = 1'-0"

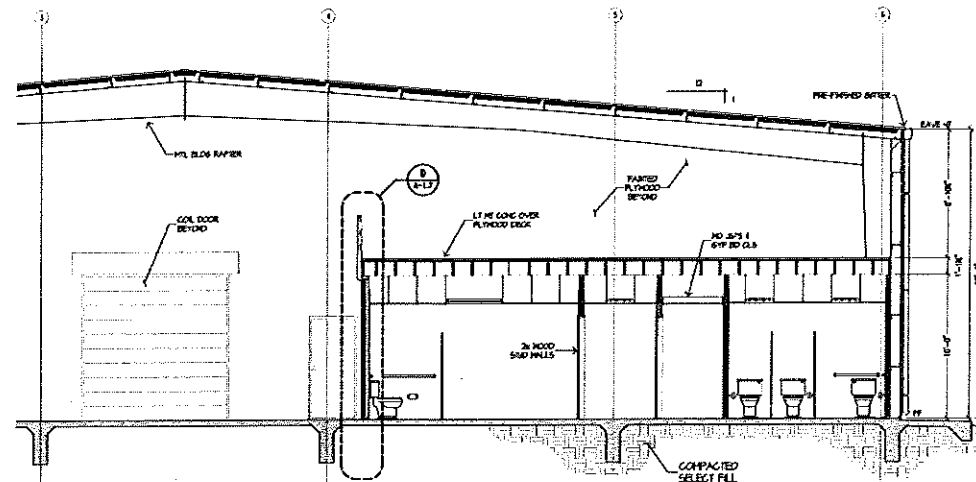

**C** BUILDING SECTION

SCALE: 1/4" = 1'-0"





**Stallion**  
OILFIELD SERVICES



SCALE: 1/4" = 1'-0"  
PROJECT No: 120  
DATE: JANUARY 5, 2012  
REV No: ---  
SHEET

A-3.2

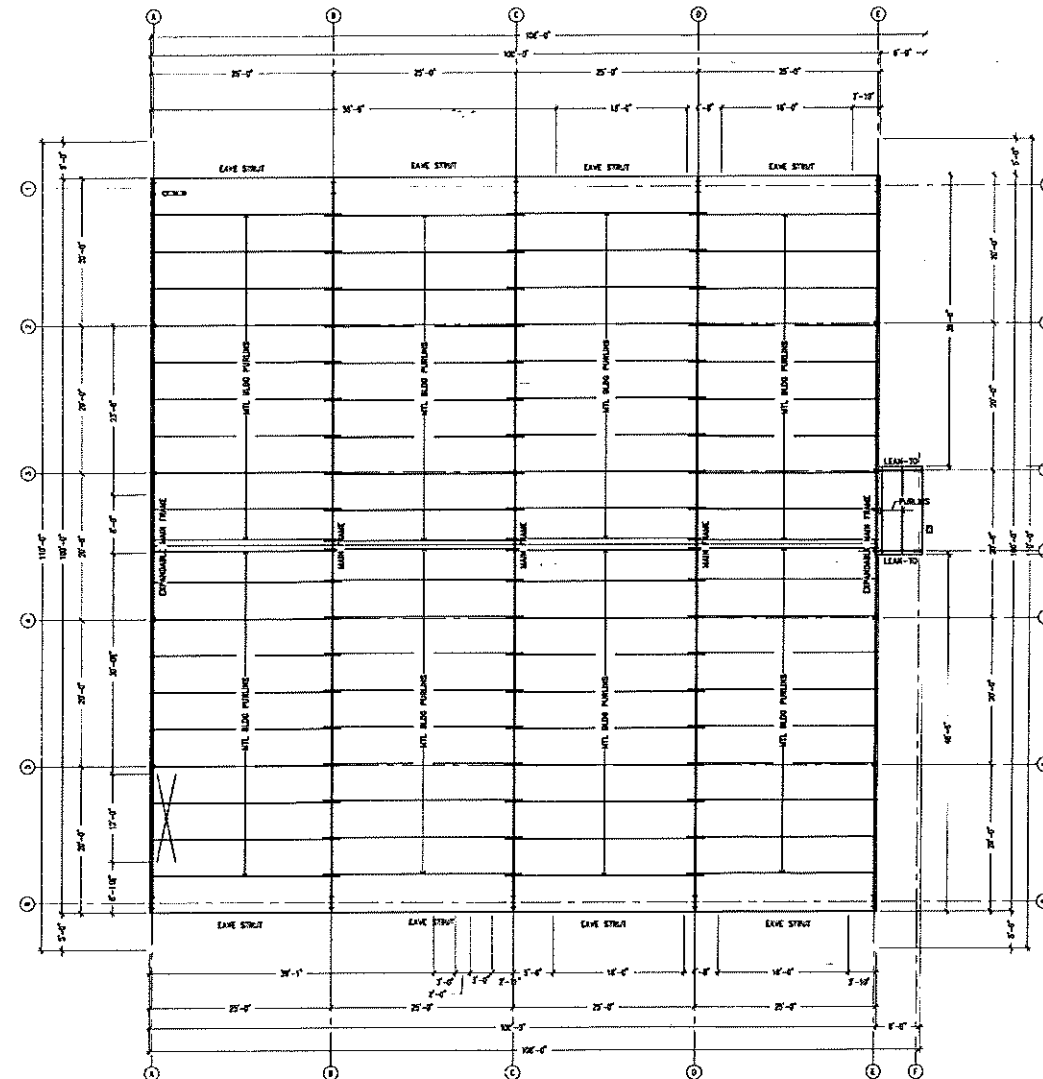


SCALE: 1/4" = 1'-0"

**BUILDING DESIGN LOADS**

|                           |                    |
|---------------------------|--------------------|
| BUILDING CODE             | BOC 2004           |
| GENERAL LOADS             |                    |
| ROOF DEAD LOAD            | HTL BLDG STRUCTURE |
| ROOF COLLATERAL LOAD      | 3 psf              |
| SPRINKLER LOAD            | 3 psf              |
| ROOF LIVE LOAD            | 20 psf             |
| TRANSITORY LL REDUCTION   | ALLOWABLE          |
| RAINFALL INTENSITY @ 1 HR | 10 in/hr           |
| WIND IMPORTANCE FACTOR    | 1.0                |
| WIND EXPOSURE CATEGORY    | C                  |
| WIND CONDITION            | FRONT ENCLOSED     |
| SKEL LOADS                |                    |
| ROOF SNOW LOAD            | 0 psf              |
| GROUND SNOW LOAD          | 0 psf              |
| SEISMIC LOADS             |                    |
| OCCUPATION CATEGORY       | I                  |
| SEISMIC DESIGN CATEGORY   | A                  |
| CONSTRUCTION CATEGORY     |                    |
| MAX # BY FRAMES           | 1 & 1/2            |
| ROOF PANELS               | L&D                |
| PURLIN                    | L&D                |
| WALL PANELS               | L&D                |
| DOORS                     | L&D                |




DON KREUER  
CONSTRUCTION COMPANY  

**Stallion**  
OILFIELD SERVICES



PLAN KEY

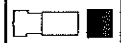

|             |                 |
|-------------|-----------------|
| SCALE:      |                 |
| REV No:     |                 |

S-2.3