
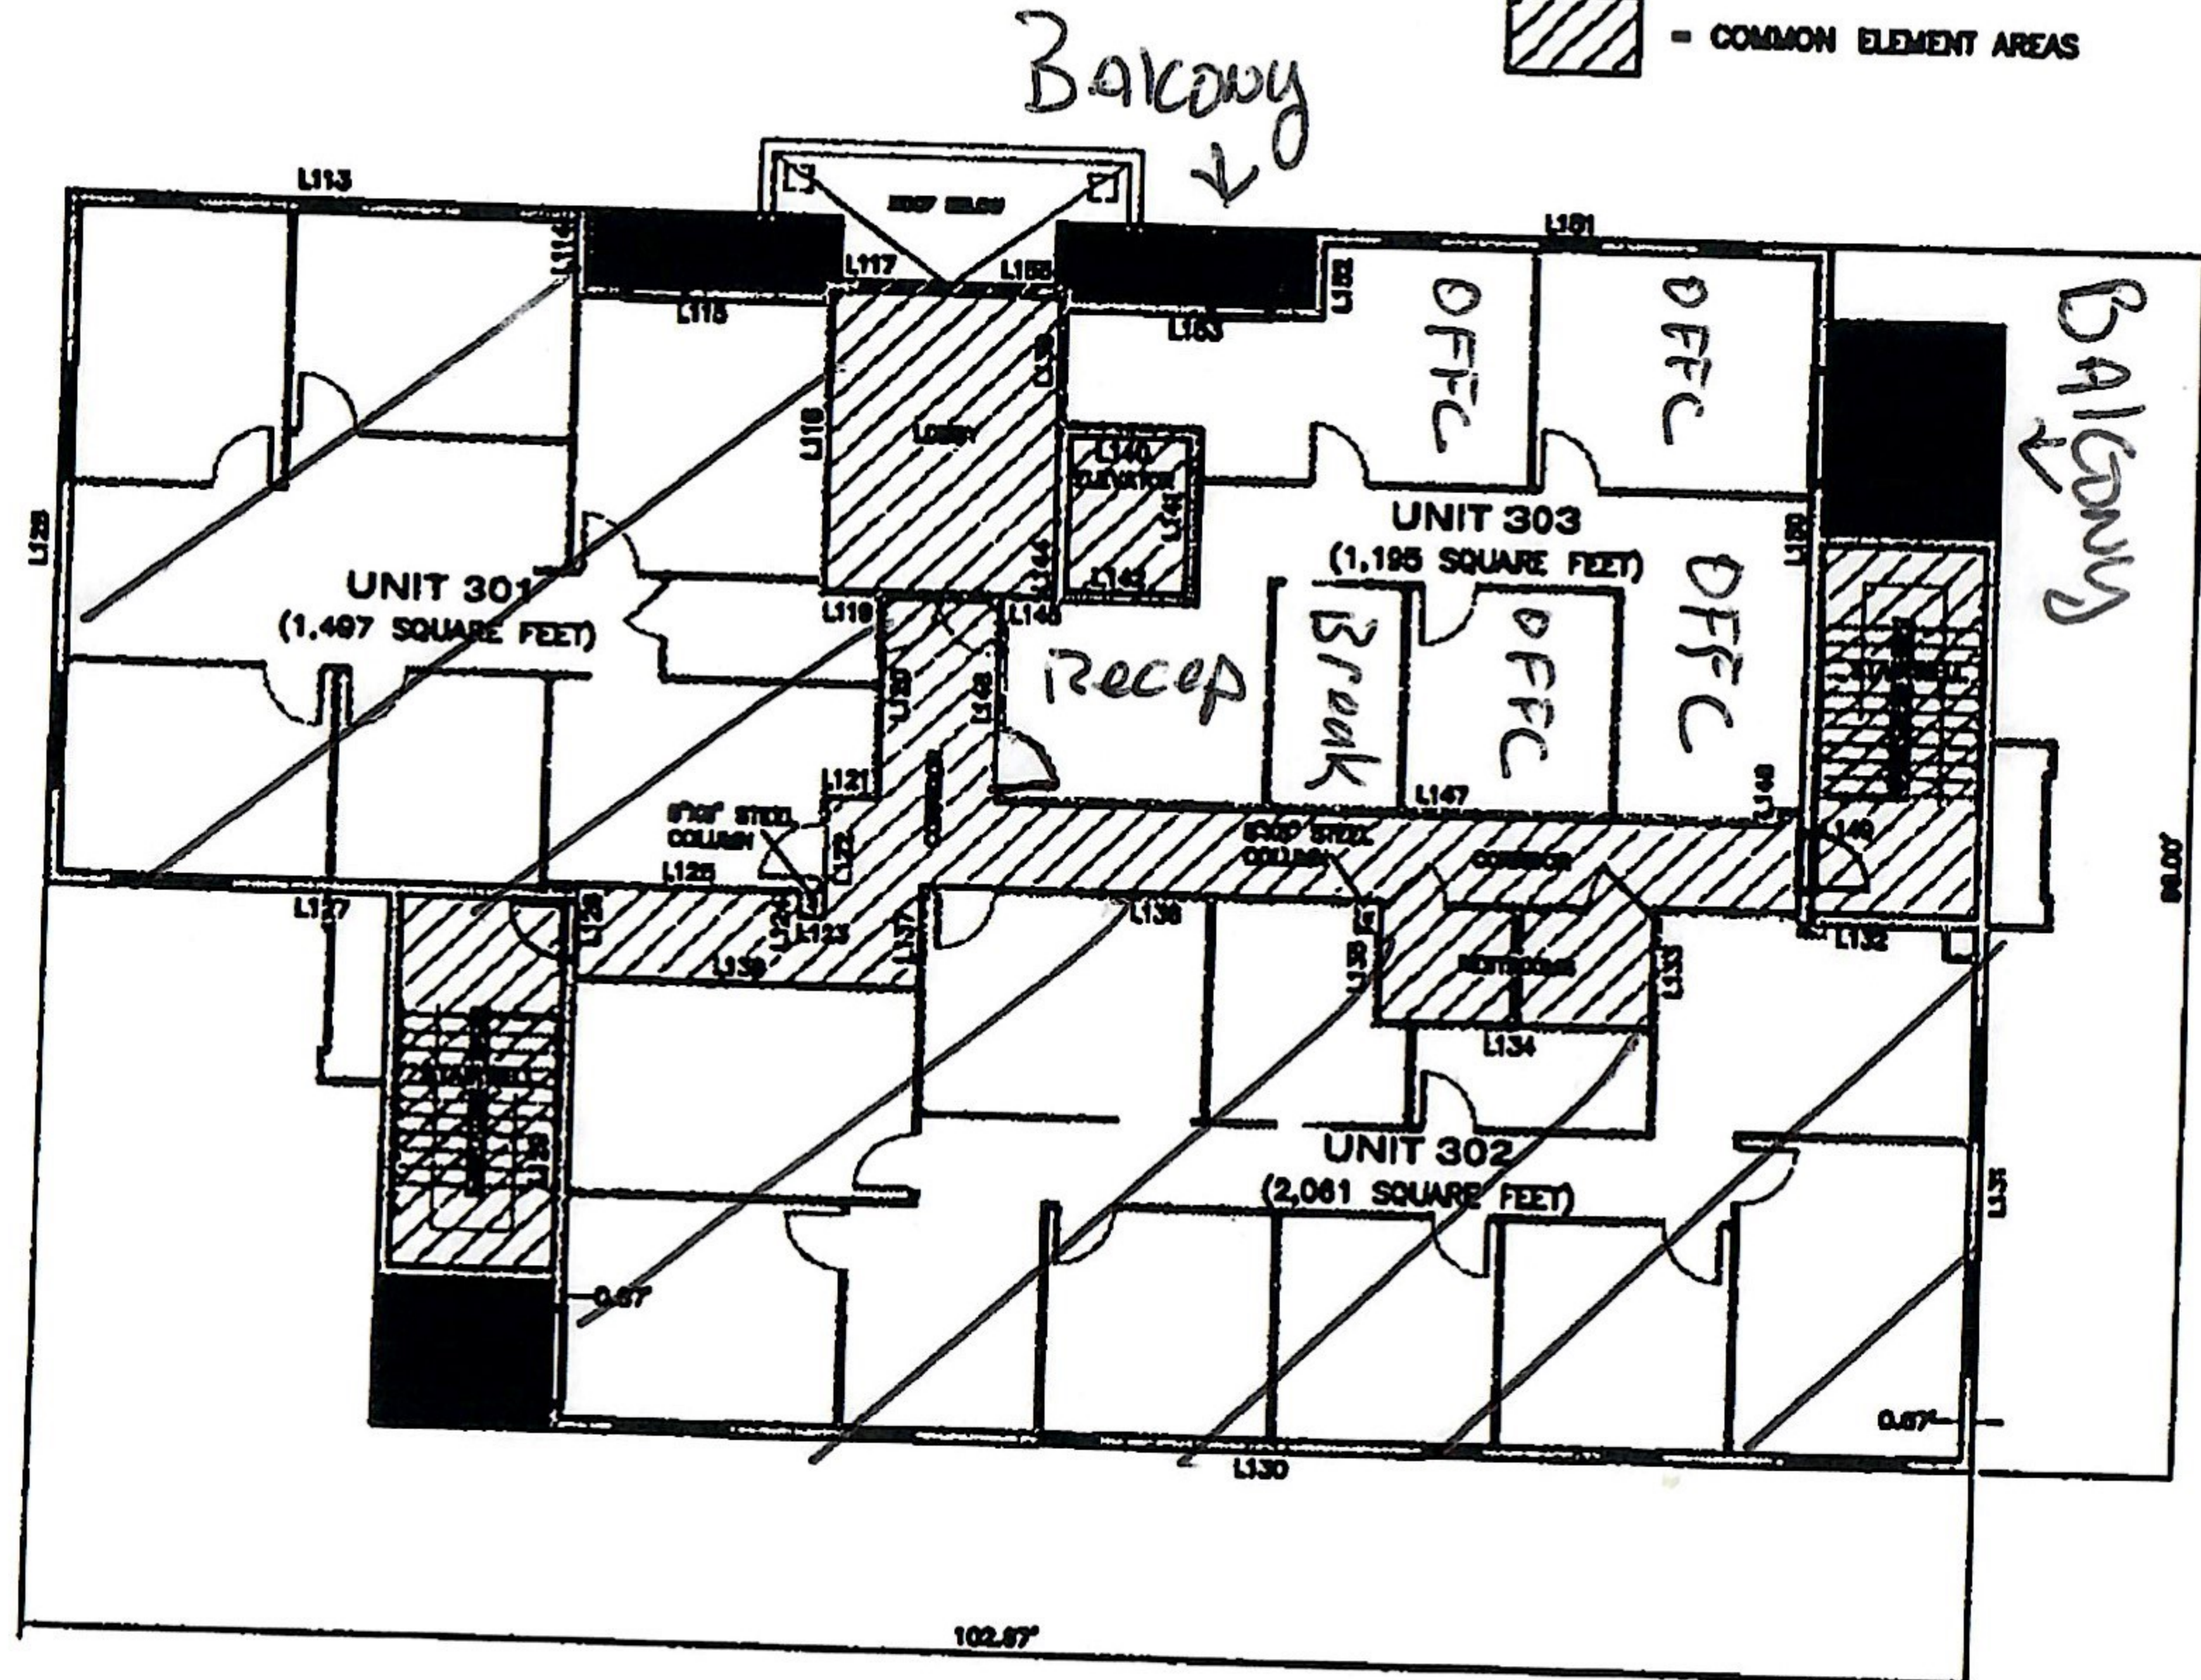


# UNIT 303

FOUNDATION PARK  
A CONDOMINIUM  
LYING IN SECTION 20, TOWNSHIP 36  
SOUTH, RANGE 18 EAST, SARASOTA  
COUNTY, FLORIDA

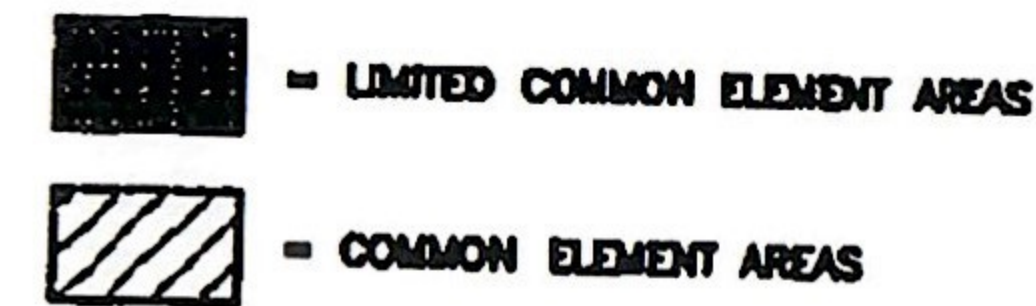

PHASE 1 BUILDING  
(FLOOR 3)

**UNIT 301**

NUMBER	LENGTH	ASSULTY
L113	27.50'	27.50'
L114	4.00'	4.00'
L115	12.50'	12.43'
L116	0.67'	0.66'
L117	0.67'	0.66'
L118	14.67'	14.66'
L119	3.17'	3.16'
L120	11.33'	11.00'
L121	2.67'	2.70'
L122	0.90'	0.72'
L123	1.39'	2.14'
L124	1.19'	1.38'
L125	11.49'	11.70'
L126	0.67'	0.66'
L127	24.00'	24.45'
L128	37.33'	37.34'

**UNIT 302**




NUMBER	LENGTH	ASSULTY
L129	24.50'	24.51'
L130	78.33'	78.36'
L131	30.00'	30.18'
L132	17.25'	17.28'
L133	6.50'	6.56'
L134	14.67'	14.67'
L135	6.50'	6.54'
L136	24.33'	24.16'
L137	8.50'	8.53'
L138	16.63'	16.66'

**UNIT 303**

NUMBER	LENGTH	ASSULTY
L139	8.00'	8.49'
L140	8.50'	7.54'
L141	8.33'	8.36'
L142	6.33'	7.26'
L143	6.33'	7.26'
L144	0.33'	0.72'
L145	2.67'	2.72'
L146	11.33'	11.25'
L147	41.50'	41.83'
L148	0.67'	0.61'
L149	1.67'	1.64'
L150	30.57'	30.77'
L151	27.50'	27.36'
L152	4.00'	4.00'
L153	12.50'	12.46'
L154	0.67'	0.66'
L155	0.67'	0.66'

- NOTES:
1. EXTERIOR UNIT ABILITY DIMENSIONS SHOWN HEREON ARE TO THE OWNERSHIP LINES OF EACH UNIT.
  2. (L.C.E.) LIMITED COMMON ELEMENTS AS DEFINED WITHIN THE DECLARATION OF CONDOMINIUM.
  3. (C.E.) COMMON ELEMENTS AS DEFINED WITHIN THE DECLARATION OF CONDOMINIUM.
  4. UNIT SQUARE FEET ROUNDED TO THE NEAREST FOOT.

## UNIT DETAILS

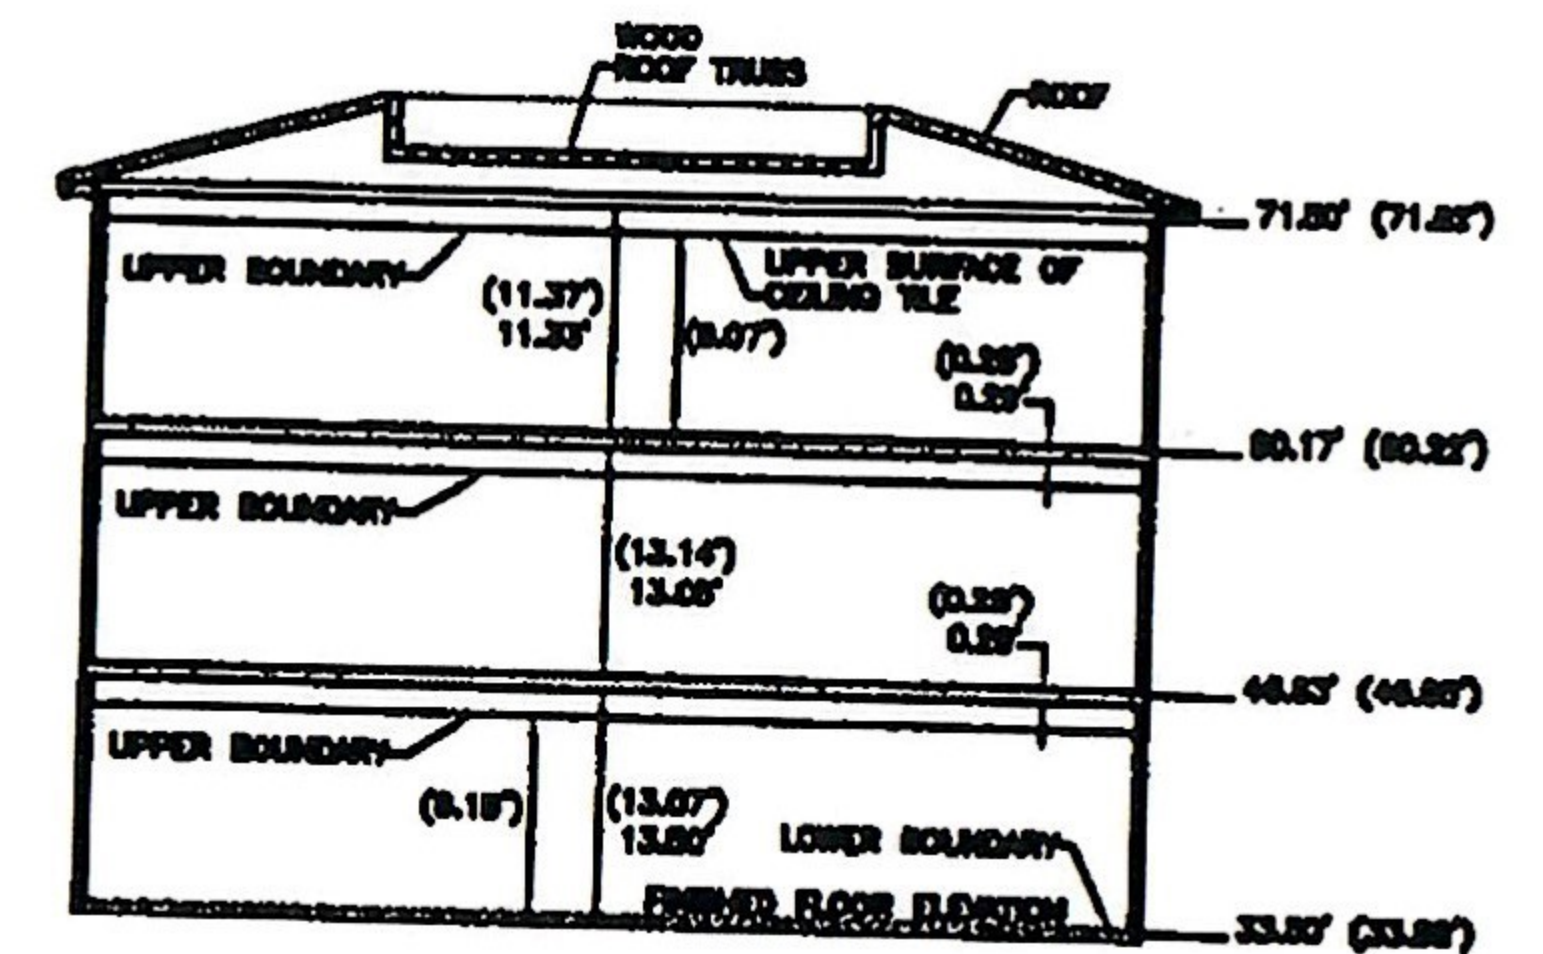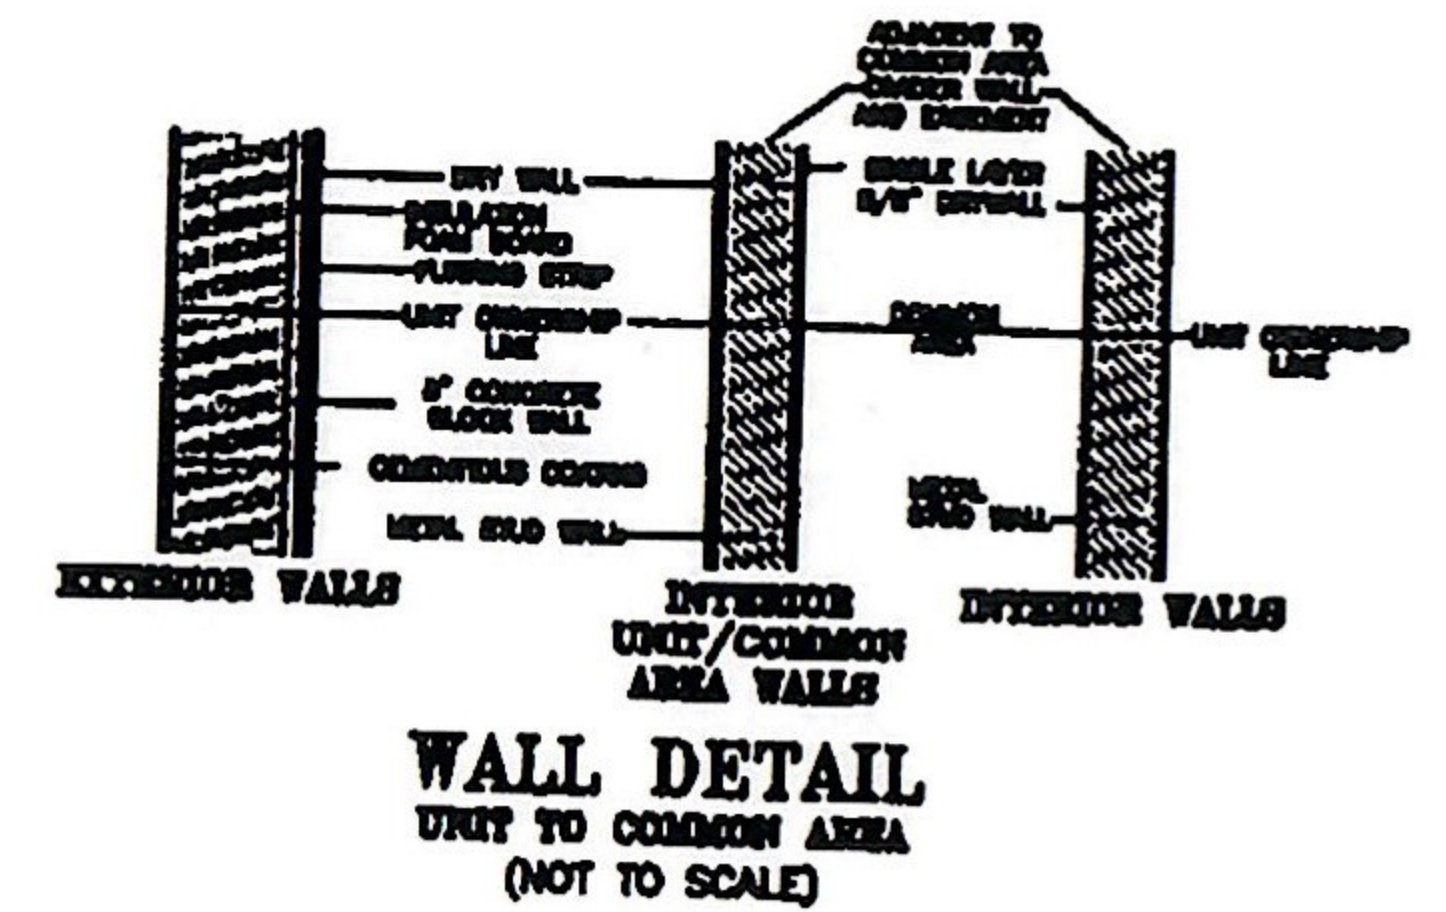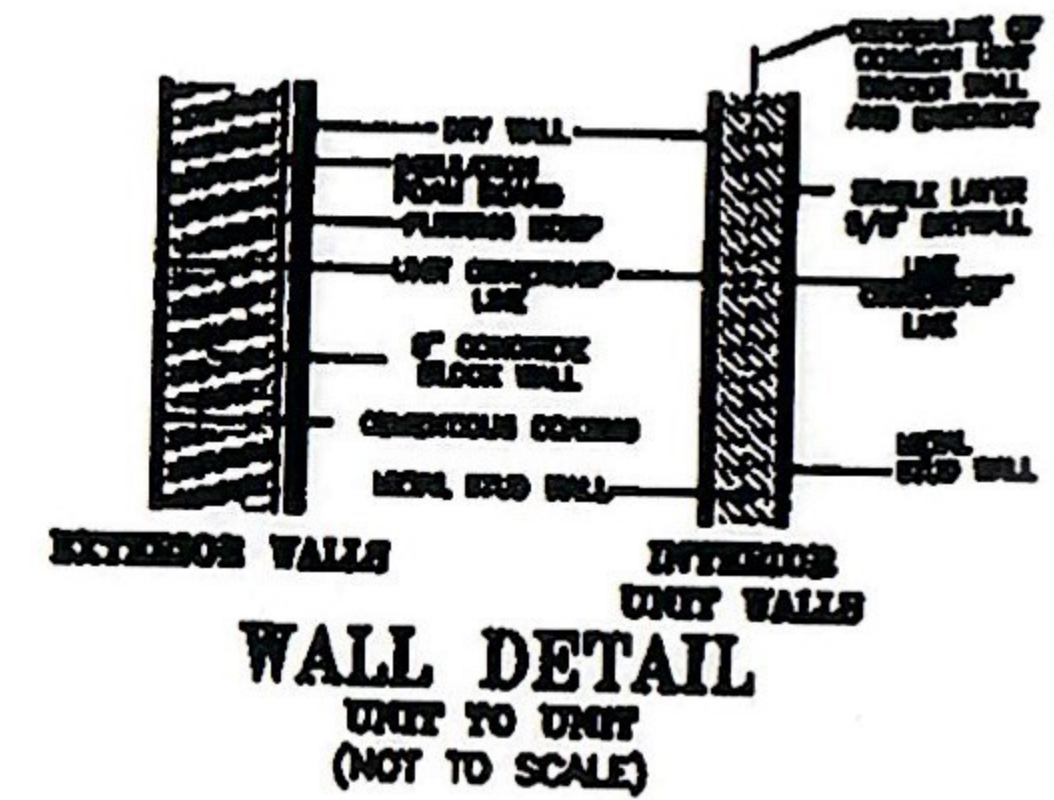

1.33' DENOTES PLAN DIMENSIONS  
1.31' DENOTES ASSULTY DIMENSIONS



EXHIBIT "D" TO THE DECLARATION OF CONDOMINIUM