



THIS MAP WAS PREPARED FOR ASSESSMENT PURPOSES ONLY. NO LIABILITY IS ASSUMED FOR THE ACCURACY OF THE DATA SHOWN. ASSESSOR'S PARCEL MAY NOT COMPLY WITH LOCAL LOT-SPLIT OR BUILDING SITE ORDINANCES.

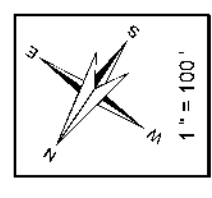


Legend

- Lot Lines
- - - Right-Of-Way
- - - Old Lot Lines
- - - Reference R.O.W
- - - Other Easements
- Lease Area
- Subdivision Tr. Mark

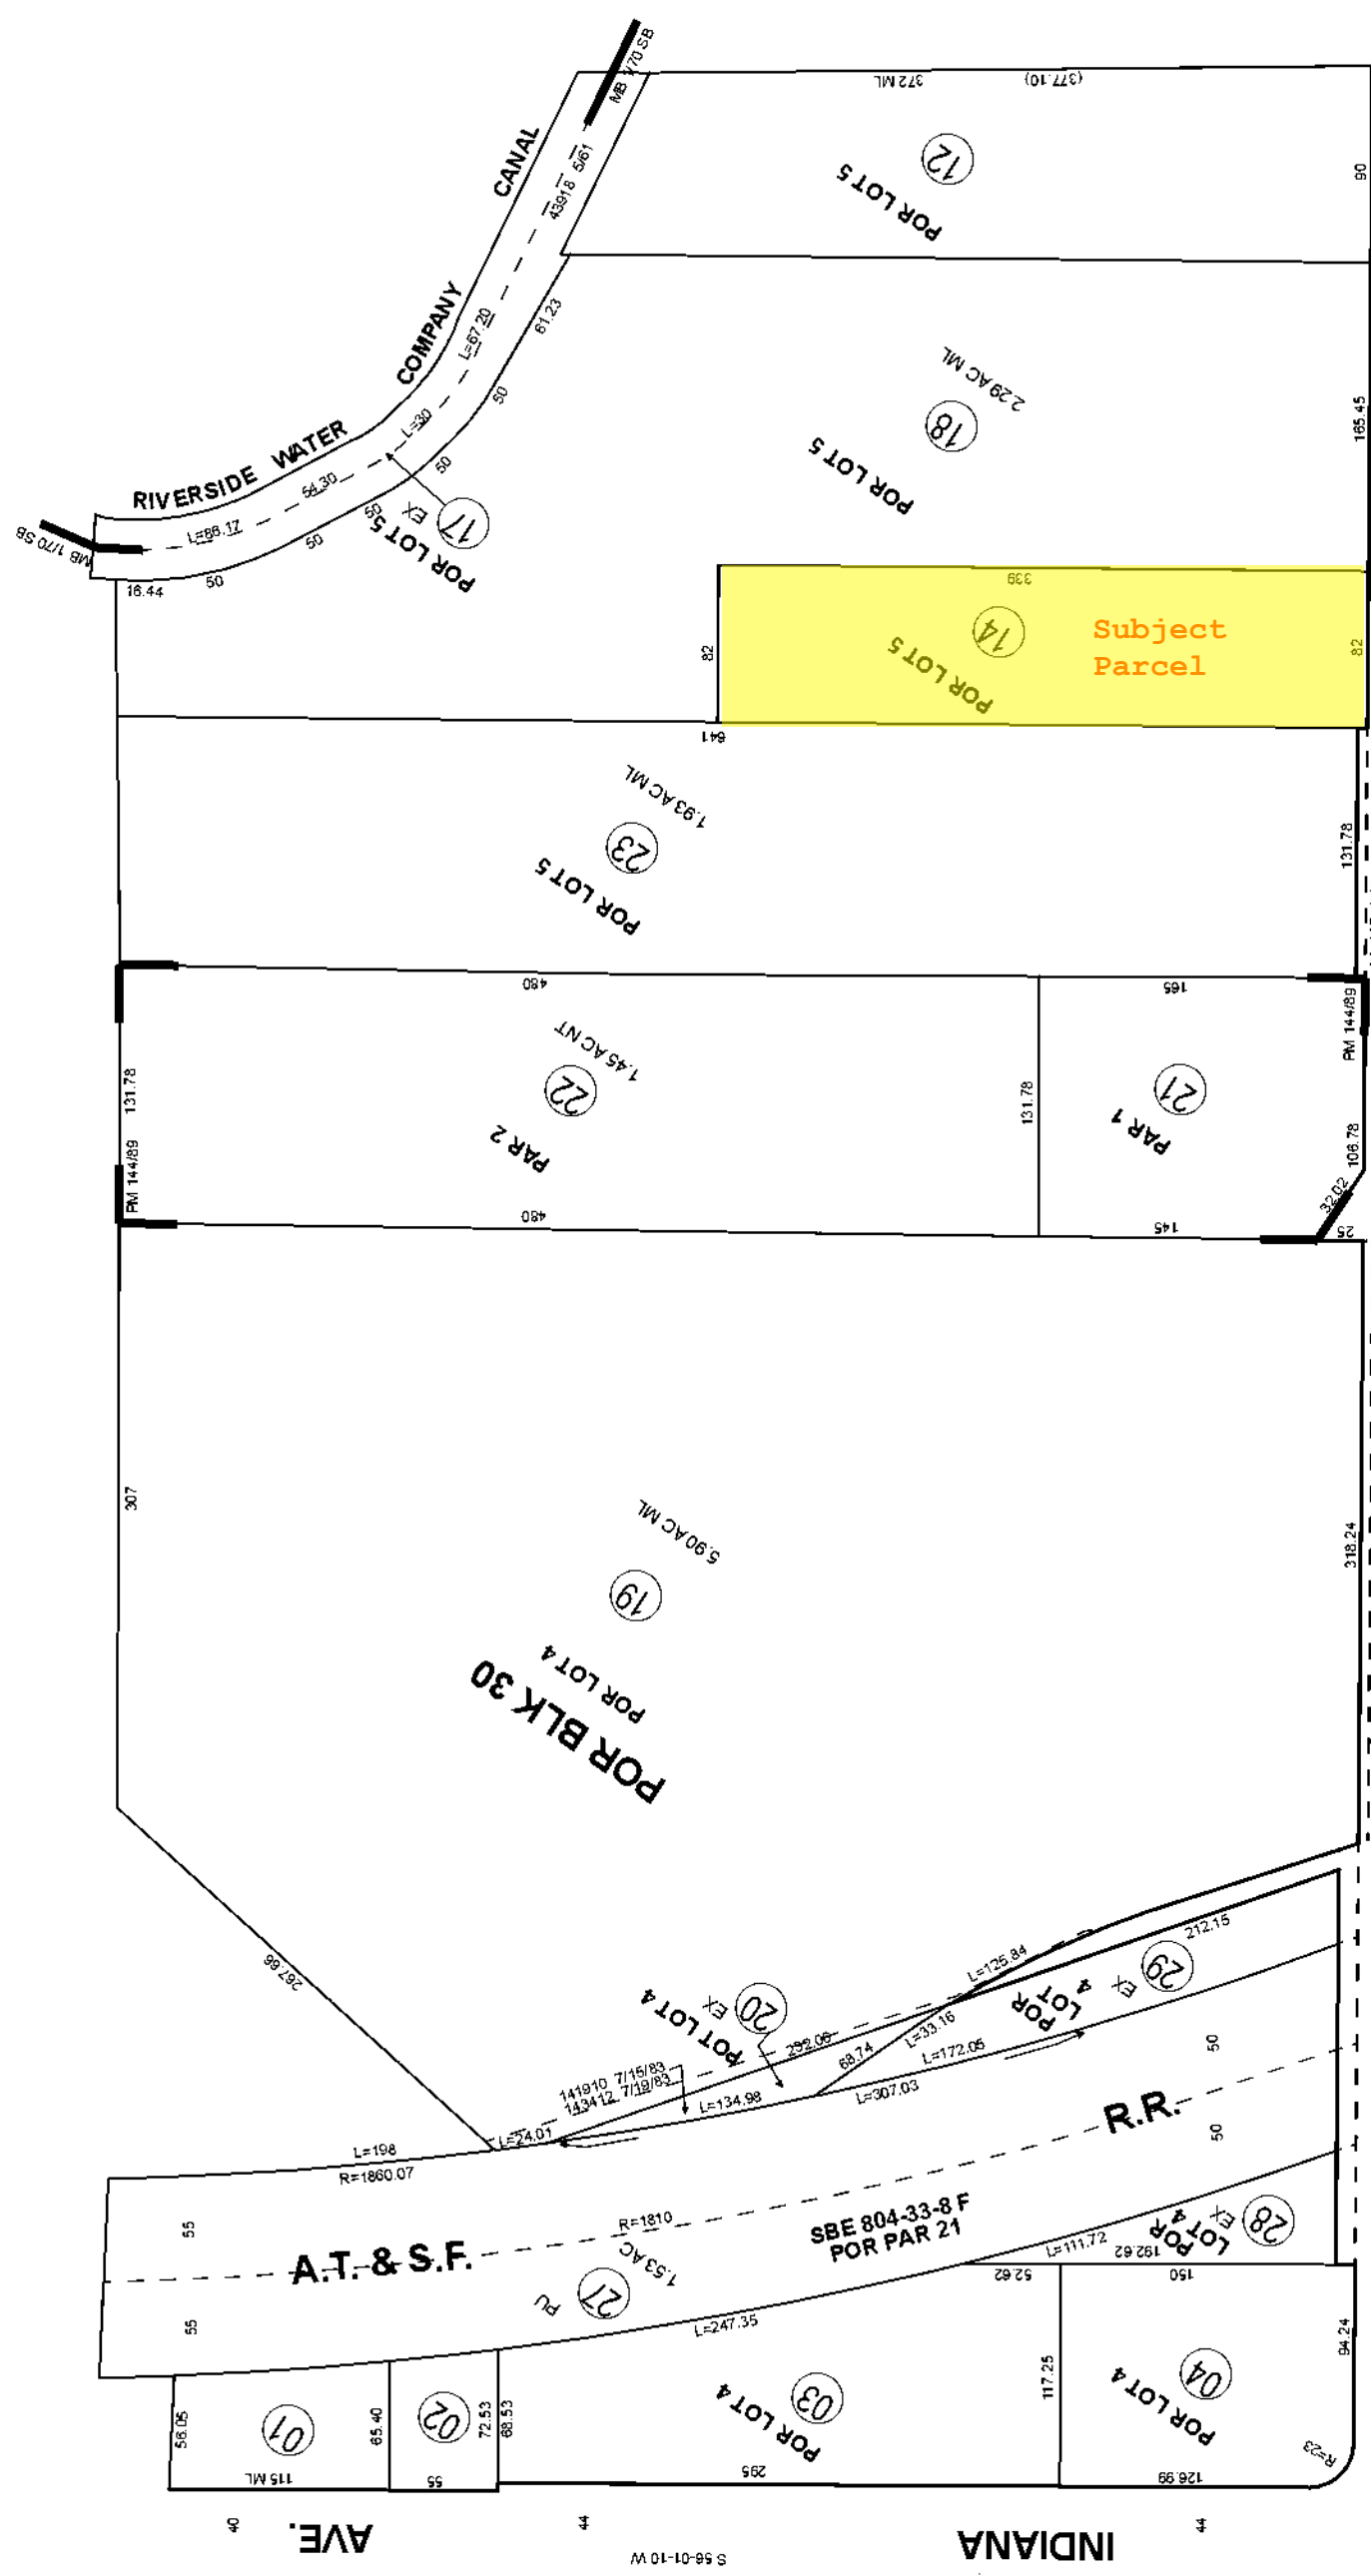

BLVD.

VAN BUREN

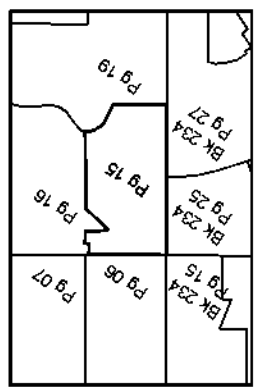

Data
SBE 804-33-8 C PAR 6.7 POR PAR 3
RS 14/13
RS 29/22
RS 52/85
DEED 43918 5/61

Map Reference
MB 170 SBRL & I. CO. LDS.
PM 144/89 - 90 PARCEL MAP NO 22158

| Date | Old Num | New Num |
|-----------|----------------|------------|
| 5/1/1980 | 10 | 14 |
| 5/1/1980 | 11 | 15 |
| 11/1/1980 | 8 | 16 |
| 11/1/1983 | 13, 15 | 17, 18 |
| 9/1/1983 | 7 | 19, 20, ST |
| 9/1/1987 | 16 | 21, 22 |
| 11/1/1987 | 9 | 23, ST |
| 4/1/1993 | 5 | 24, 26 |
| 12/1/2000 | 6, 160, 10, 11 | 160, 27 |
| 12/1/2000 | 160, 24 | 160, 27 |
| 12/1/2011 | 24 | 27, ST |
| 12/1/2011 | 25 | 28, ST |
| 12/1/2011 | 26 | 29, ST |

