


Deed Book 4162 ps. 607

CHARLOTTESVILLE AIRPORT
PARCEL ID 03200-00-00-010+

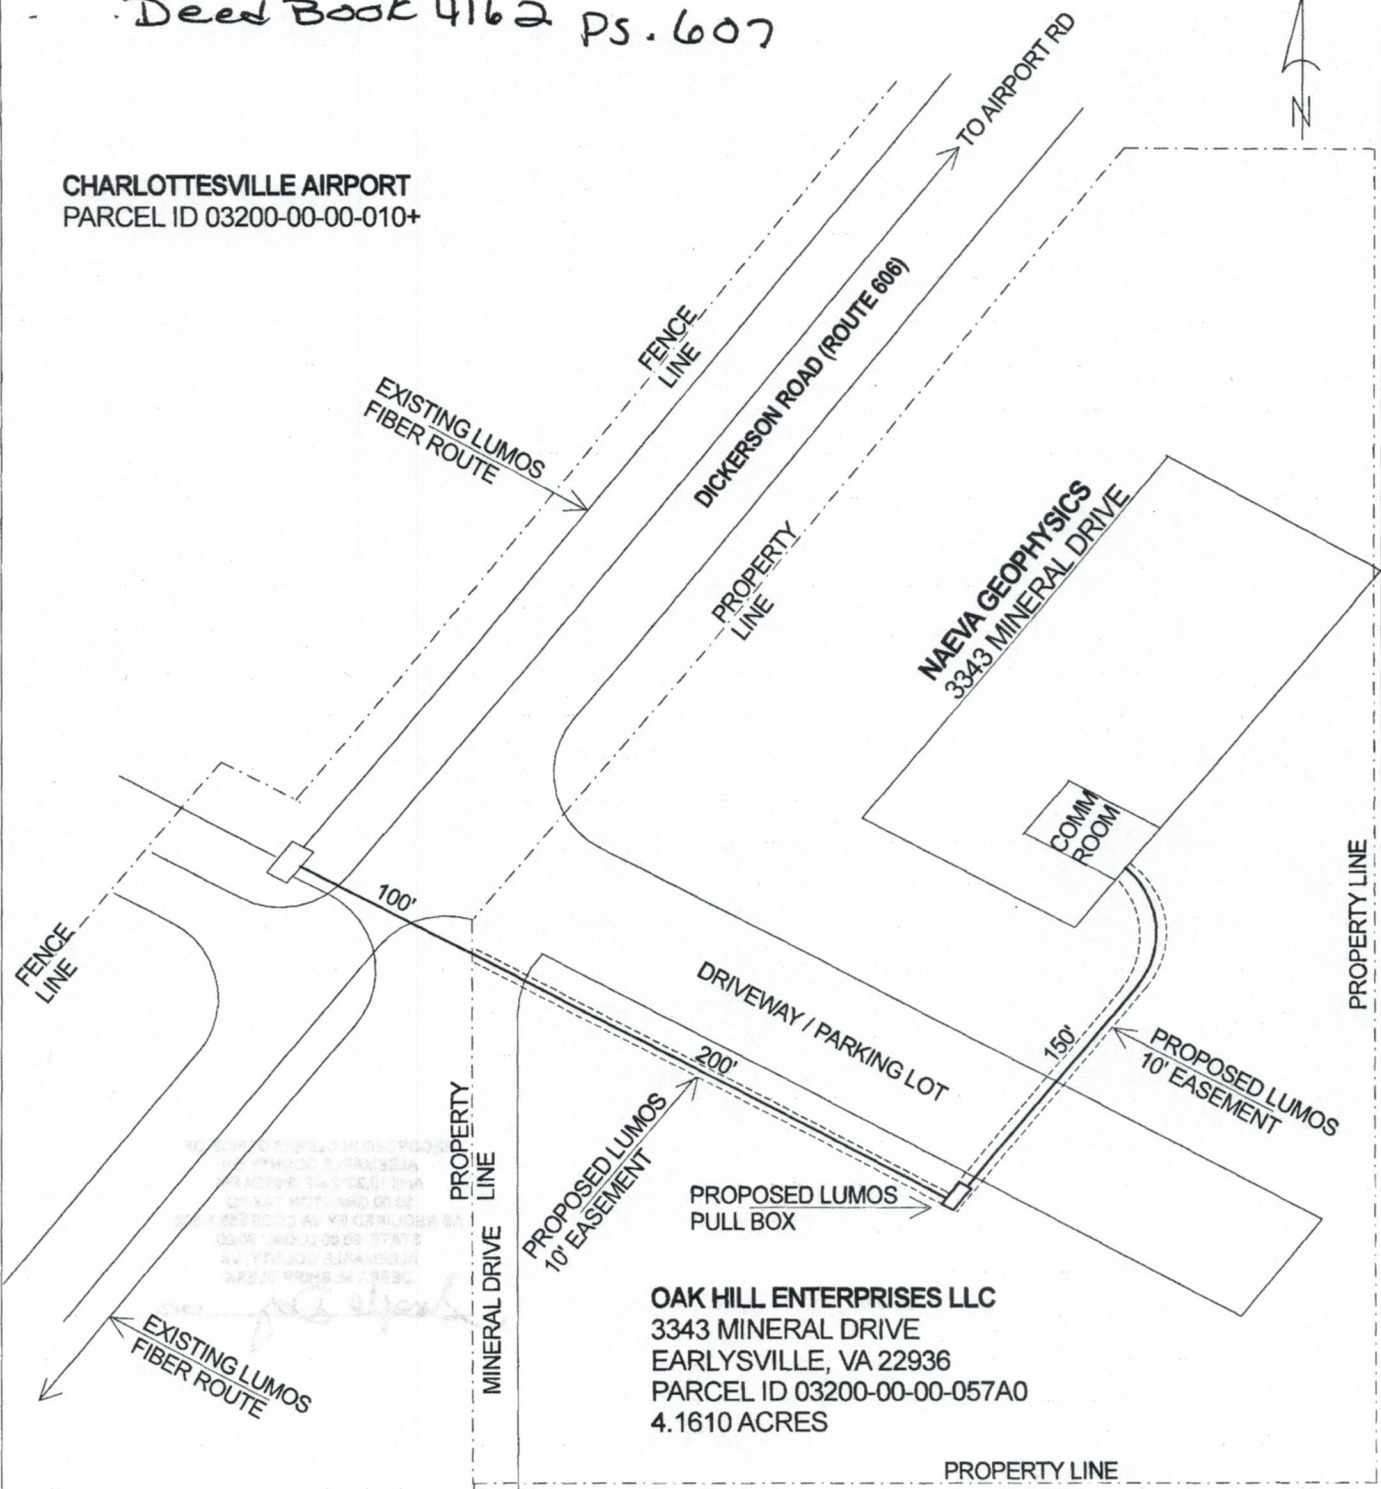

OAK HILL ENTERPRISES LLC
3343 MINERAL DRIVE
EARLYSVILLE, VA 22936
PARCEL ID 03200-00-00-057A0
4.1610 ACRES

OAK HILL ENTERPRISES, LLC		
PROPERTY OF		
CHARLOTTESVILLE	ALBEMARLE	VIRGINIA
EXCHANGE	CITY OR COUNTY	STATE
370311145	SCALE : NONE	WCE 4-2012
WORK ORDER NUMBER		PLAT NUMBER
1-19-2012	MCJAMIAS	
DATE	BY	
----- DENOTES RIGHT OF WAY		
		SHEET 1 OF 1

 **Plat to Accompany
Right of Way Agreement**