


Exhibit B

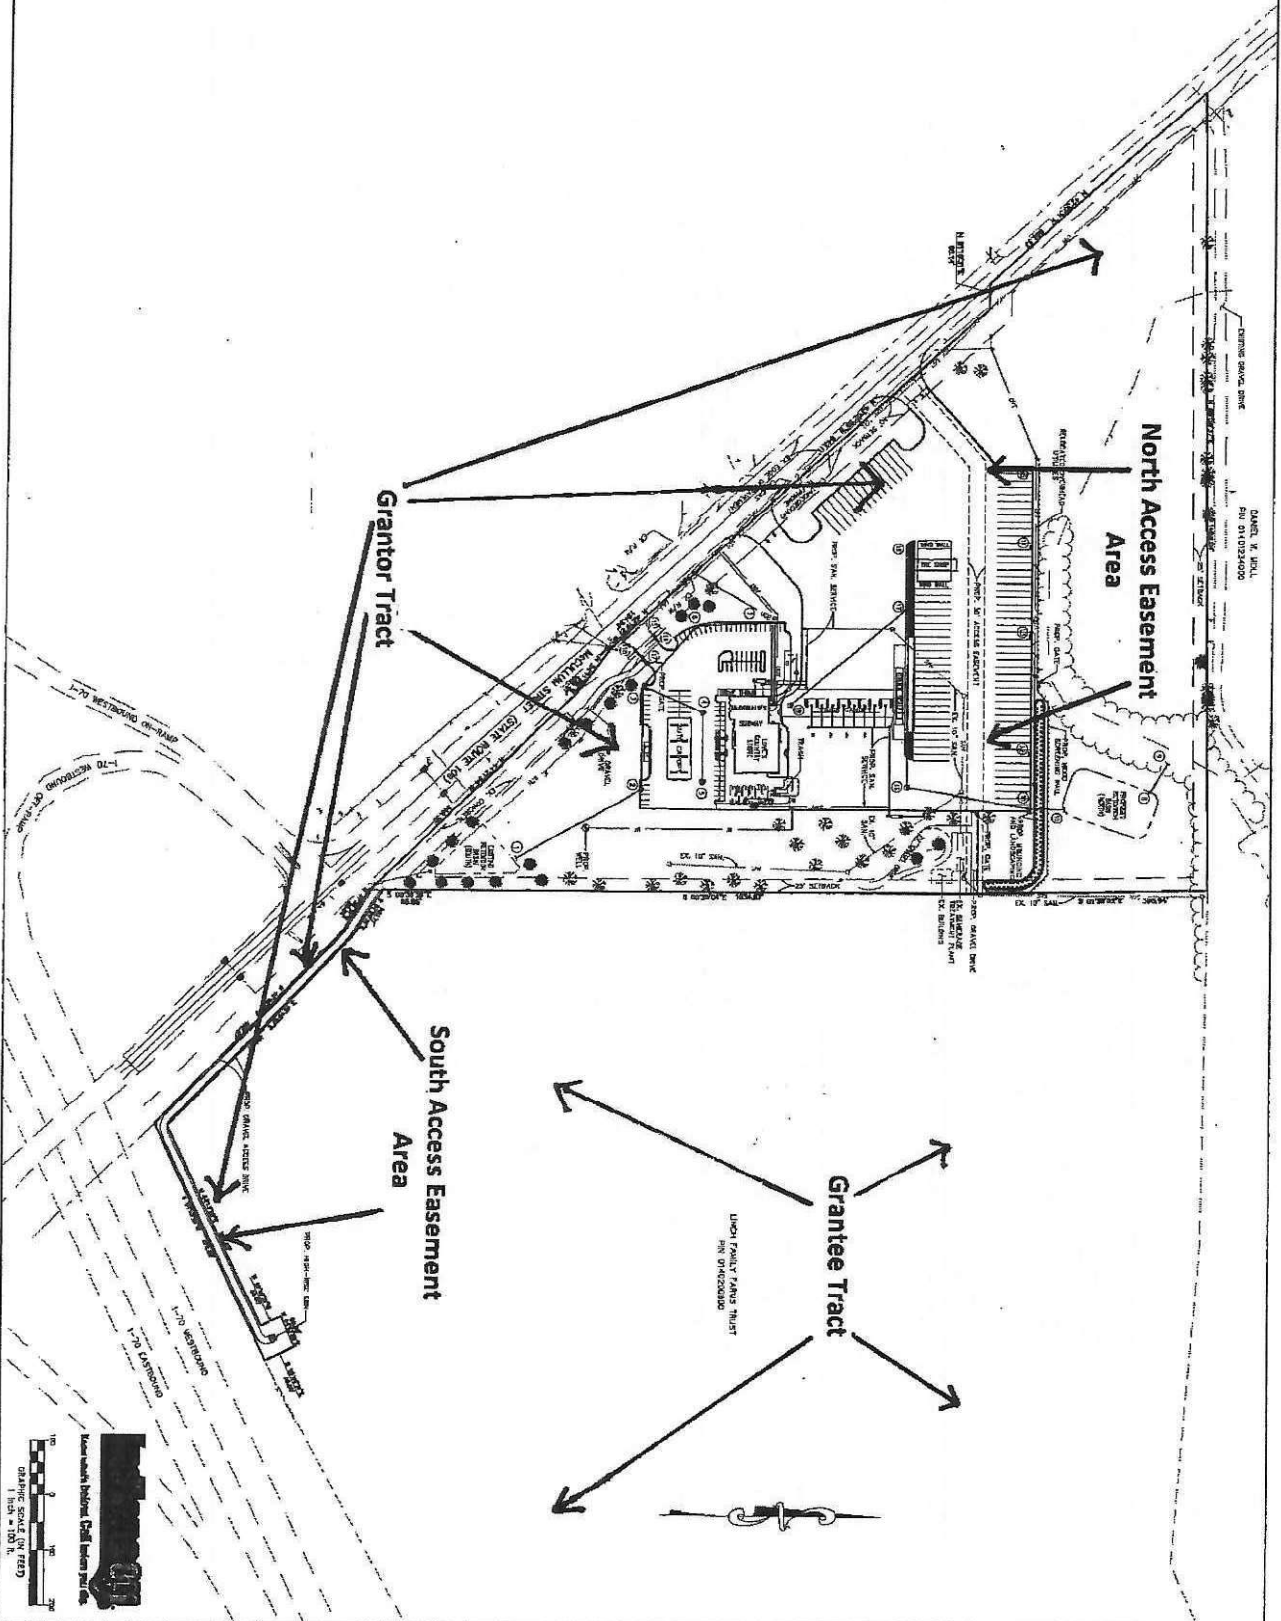

DANE  
 12/27/12  
 JOB NO. 1278  
 DRAWN BY: [Signature]  
 CHECKED: [Signature]  
 SHEET NO. 2 OF 16


**ENGINEERS • ARCHITECTS  
SURVEYORS**  
 2808 CORPORATE EXCHANGE DRIVE  
 SUITE 100  
 COLUMBIA, MO 65201  
 OFFICE (616) 744-7080 FAX (616) 744-4472  
 WWW.CESONC.COM

INDEX MAP

LOVE'S TRAVEL STOP  
 HENRY COUNTY      IOWA


**Love's**  
 Travel Stops &  
 Country Stores

REVISIONS	NO.	DATE	DESCRIPTION