

E. 140TH STREET


224'-2

PARK AVE.

225'-0"

CANAL PLACE

225'-0"

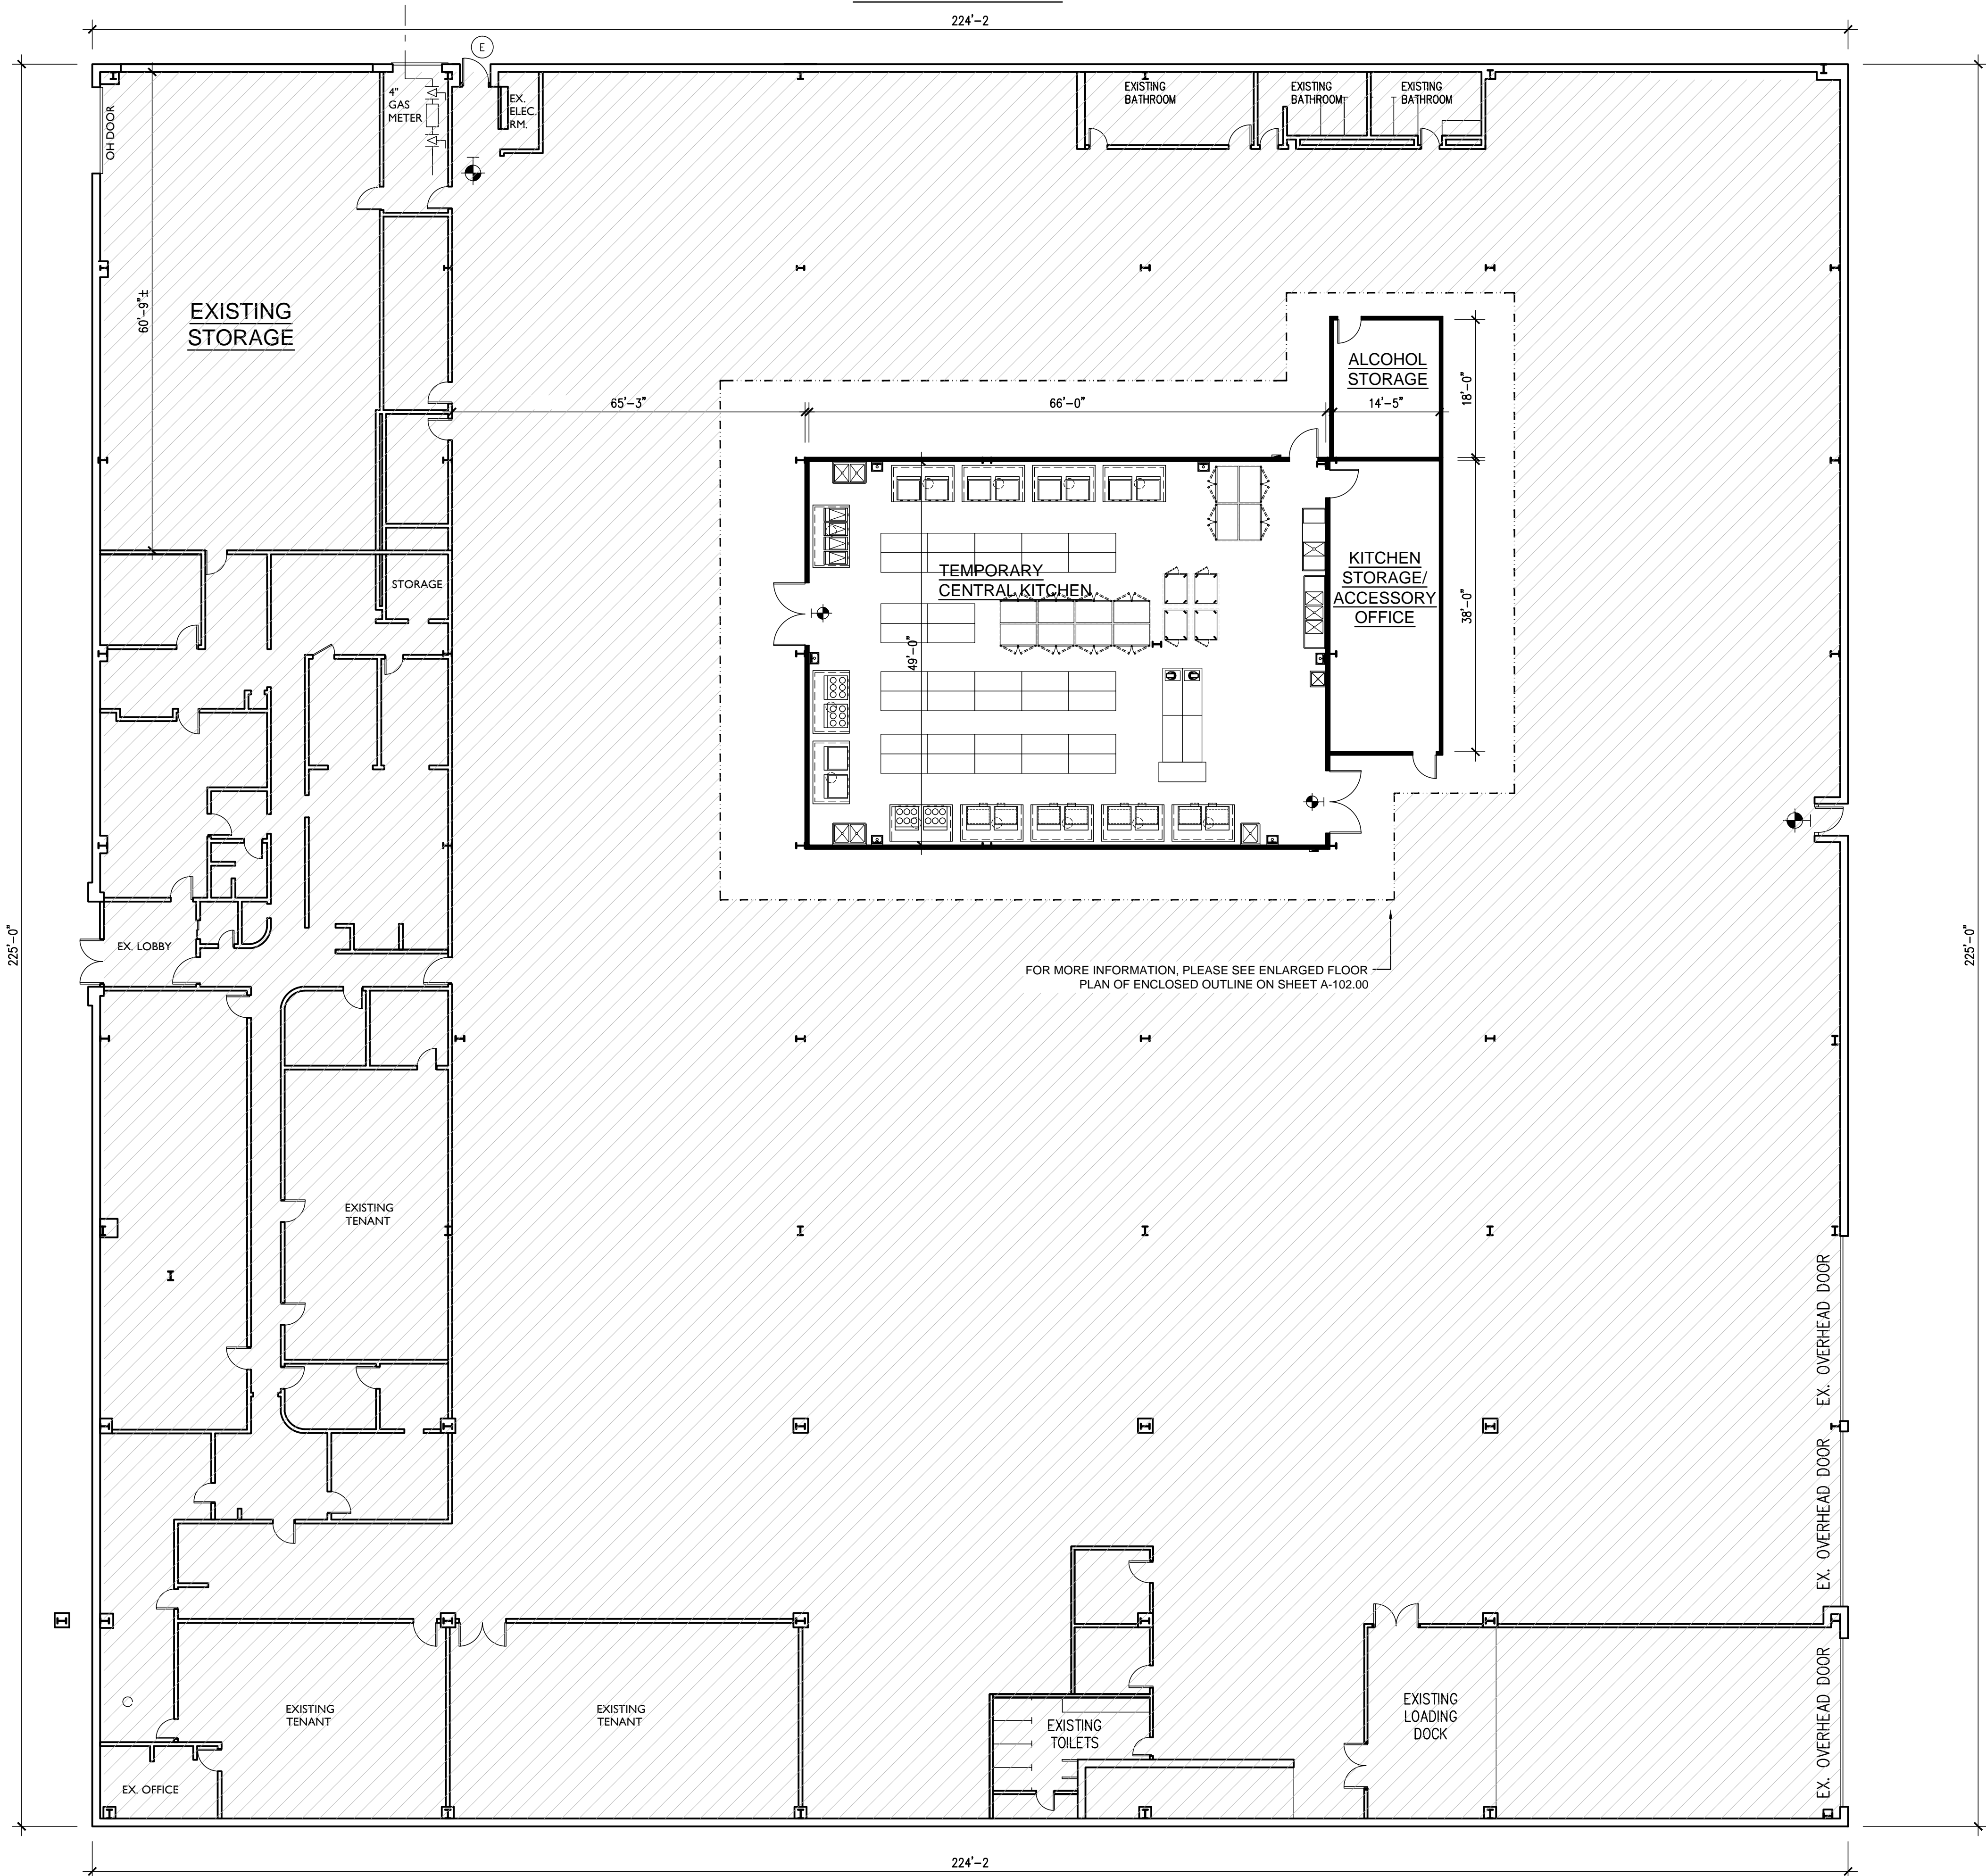

Cherico King Architect, P.C.
Architectural Design & Planning

37-18 Northern Blvd., Suite 419
Long Island City, New York, 11101
Tel: (718) 392-0078, Fax: (888) 558-4421
E-mail: cherico@ckingarch.com

REV. NO	REV. DATE	DESCRIPTION
1	06.27.2019	ISSUED FOR DOB FILING

All ideas, designs, arrangements and plans indicated or represented by this drawing are owned by and the property of Cherico King Architect, P.C. and were created, evolved, and developed for use on, and in connection with the specified project. None of such ideas, designs, arrangements, or reproduction of plans shall be used by or disclosed to any person, firm, or corporation for any purpose whatsoever without the express written permission of Cherico King Architect, P.C. Written dimensions on these drawings shall have precedence over scaled dimensions. Contractors shall verify and be responsible for all dimensions and conditions on the job, and this office must be notified of any variation from the dimensions and conditions shown by these drawings.


Applicant of record has not been retained for supervision of construction and Special/Progress inspection.


This plan is approved only for work indicated on the application specification sheet. All other matters shown are not to be relied upon, or to be considered either being approved or in accordance with applicable codes.



PROJECT ADDRESS
GREAT PERFORMANCES
2590 PARK AVENUE
BRONX, NY, 10451

DRAWING TITLE
**1ST FLOOR PROPOSED
CONSTRUCTION PLAN**

SEAL & SIGNATURE 	PROJECT No. CK19-023 DRAWN BY H.M. CHECKED BY C.K. DATE: 06.20.2019
---	--

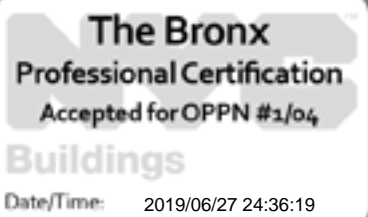DOB APPROVAL & DATE  Date/Time: 2019/06/27 24:36:19	DRAWING NUMBER A-101.00 Sheet 5 of 10
--	--