


REVISIONS	BY

**BIG BEAR DOCK SYSTEM**  
**MANUFACTURING COMPANY**  
P.O. Box 33, Big Bear Lake, CA 92315  
(909) 866-7717

DATE	4-30-08
SCALE	
DRAWN	
JOB	
SHEET	
OF	SHEETS

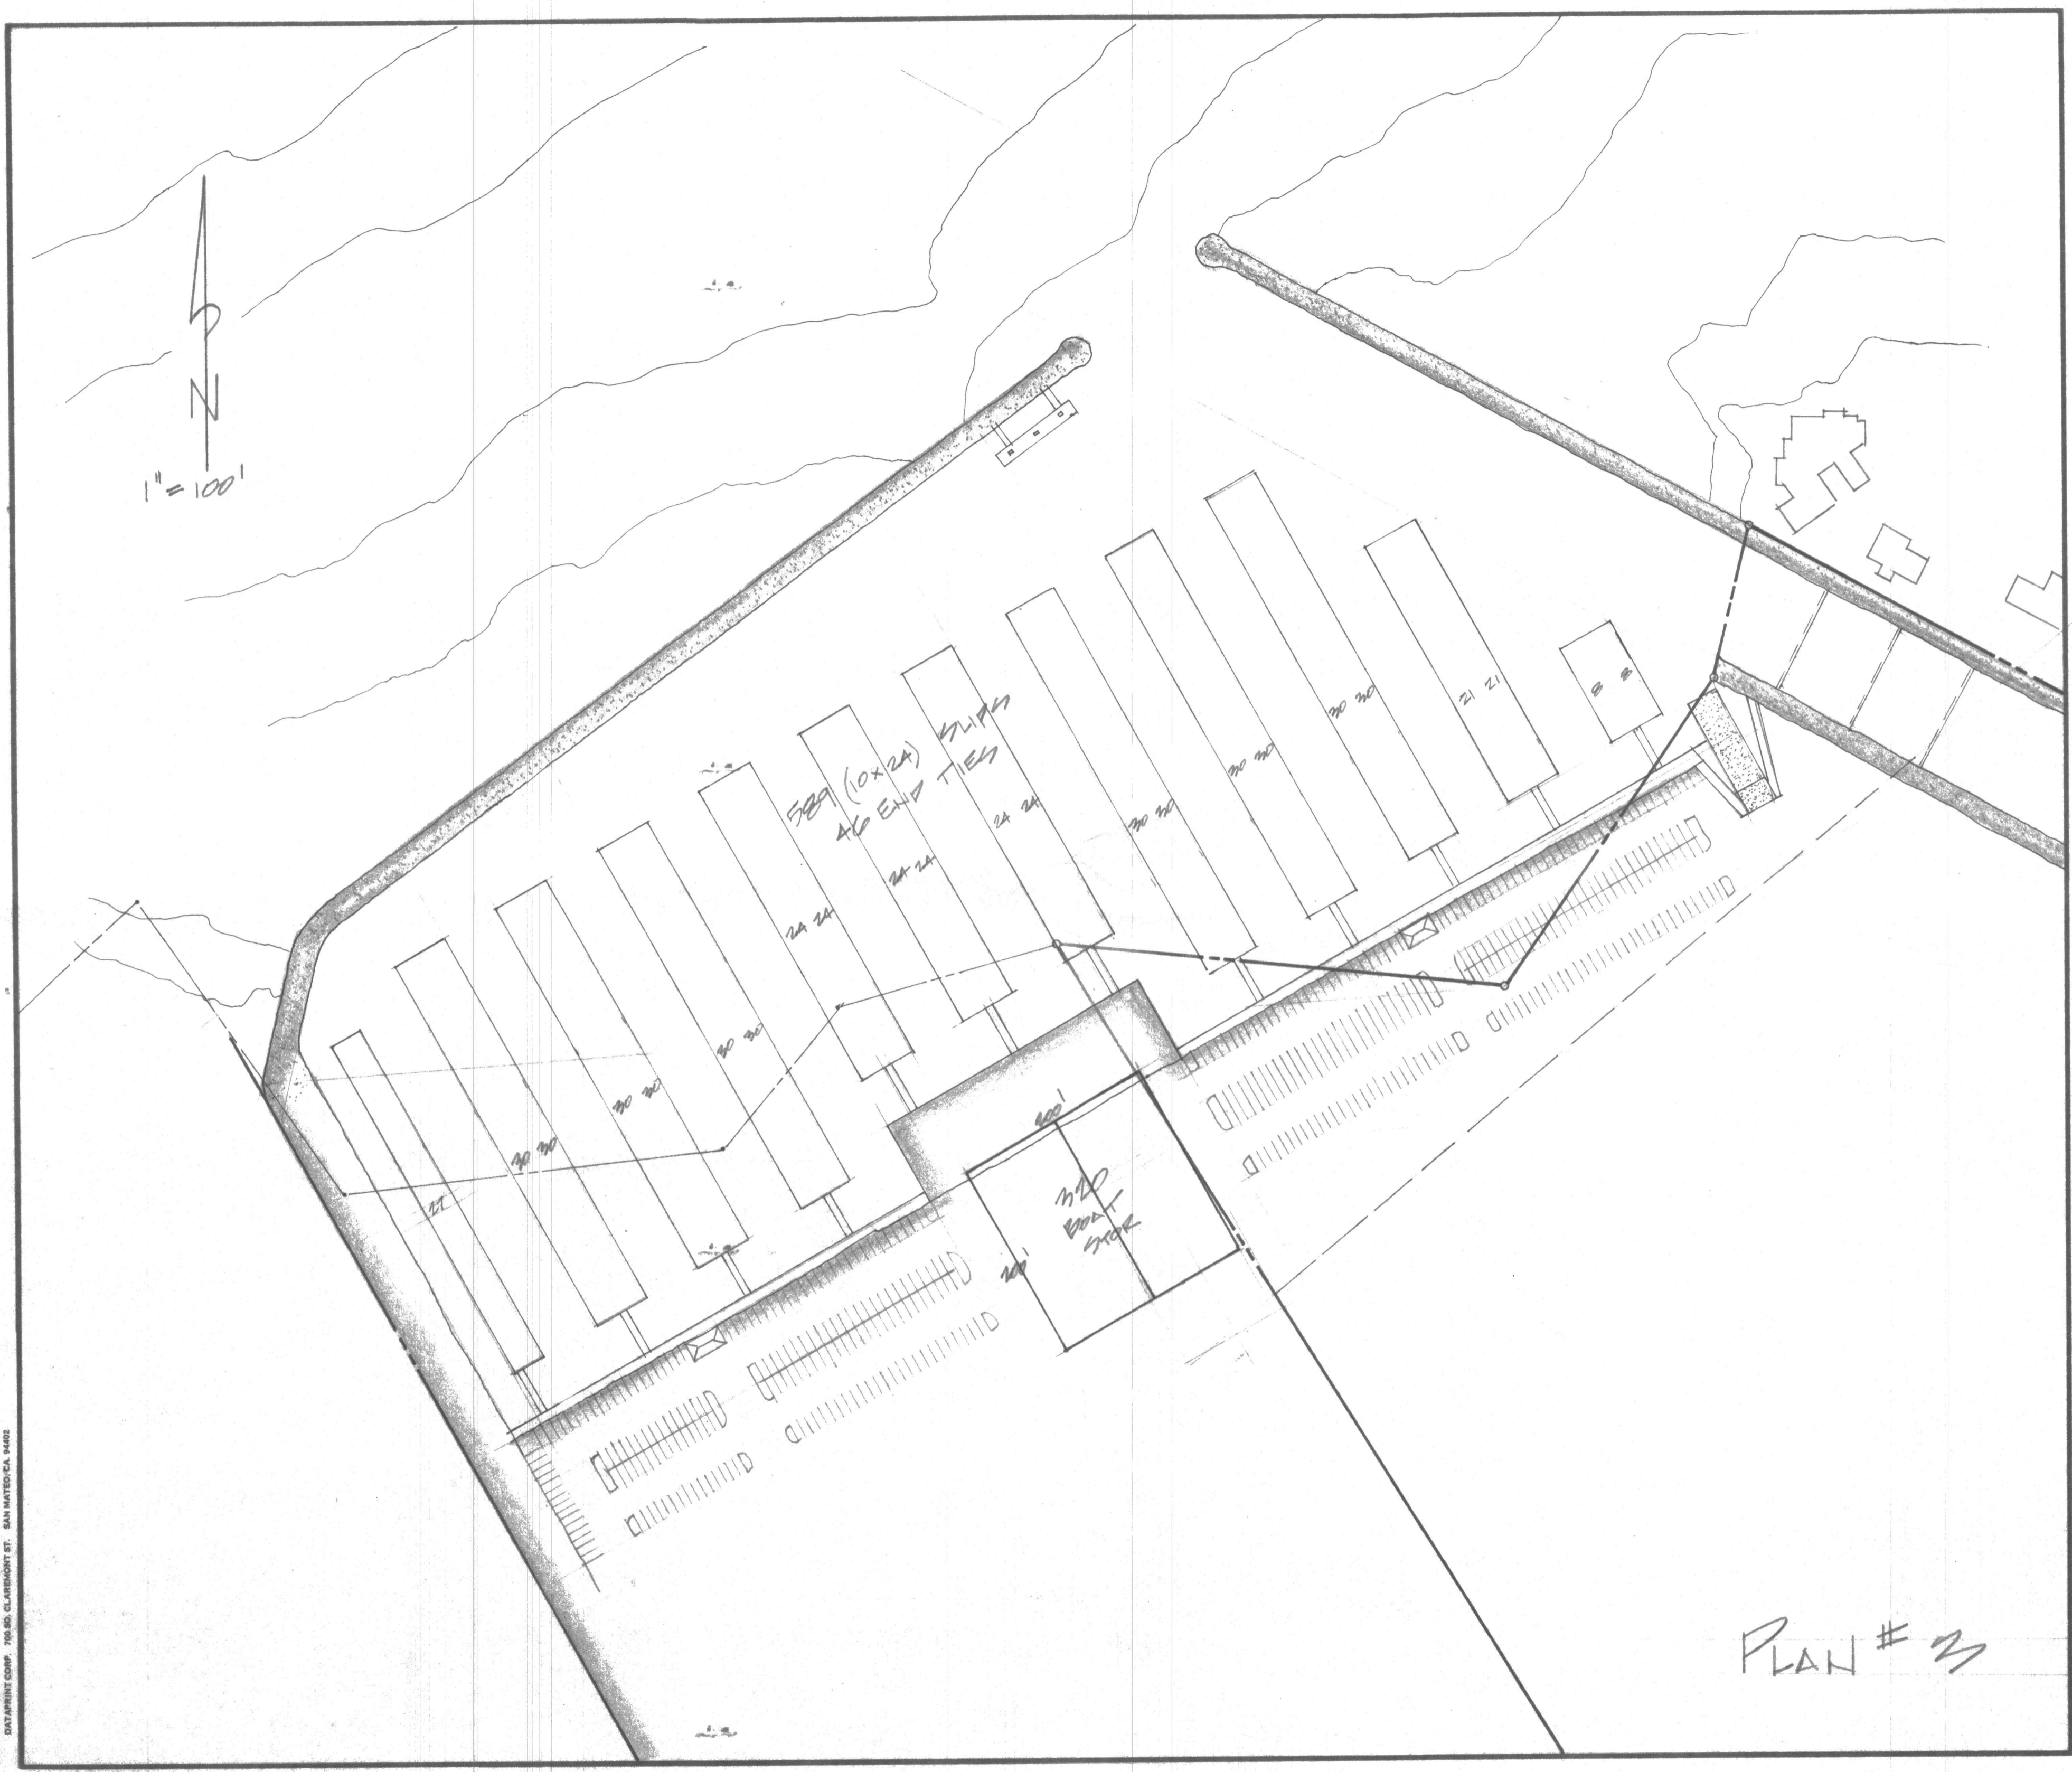

PLAN # 3