

OFFICIAL PLAT COPY

MESENBRINK SUBDIVISION




LEGEND

- 1/4" IRON PIPE MONUMENT SET MARKED BY I.C. NO. 4654
 - MONUMENT FOUND
-
- L=100.00 INDICATES ARC DISTANCE
 - R=100.00 INDICATES RADIUS LENGTH
 - A=90°00'00" INDICATES CENTRAL ANGLE
 - PC INDICATES POINT OF CURVATURE
 - PT INDICATES POINT OF TANGENCY
 - PVI INDICATES POINT OF VERTICAL CURVE
 - PCC INDICATES POINT OF COMPOUND CURVE



Horizontal Datum: HARN 1995 County Coordinate System

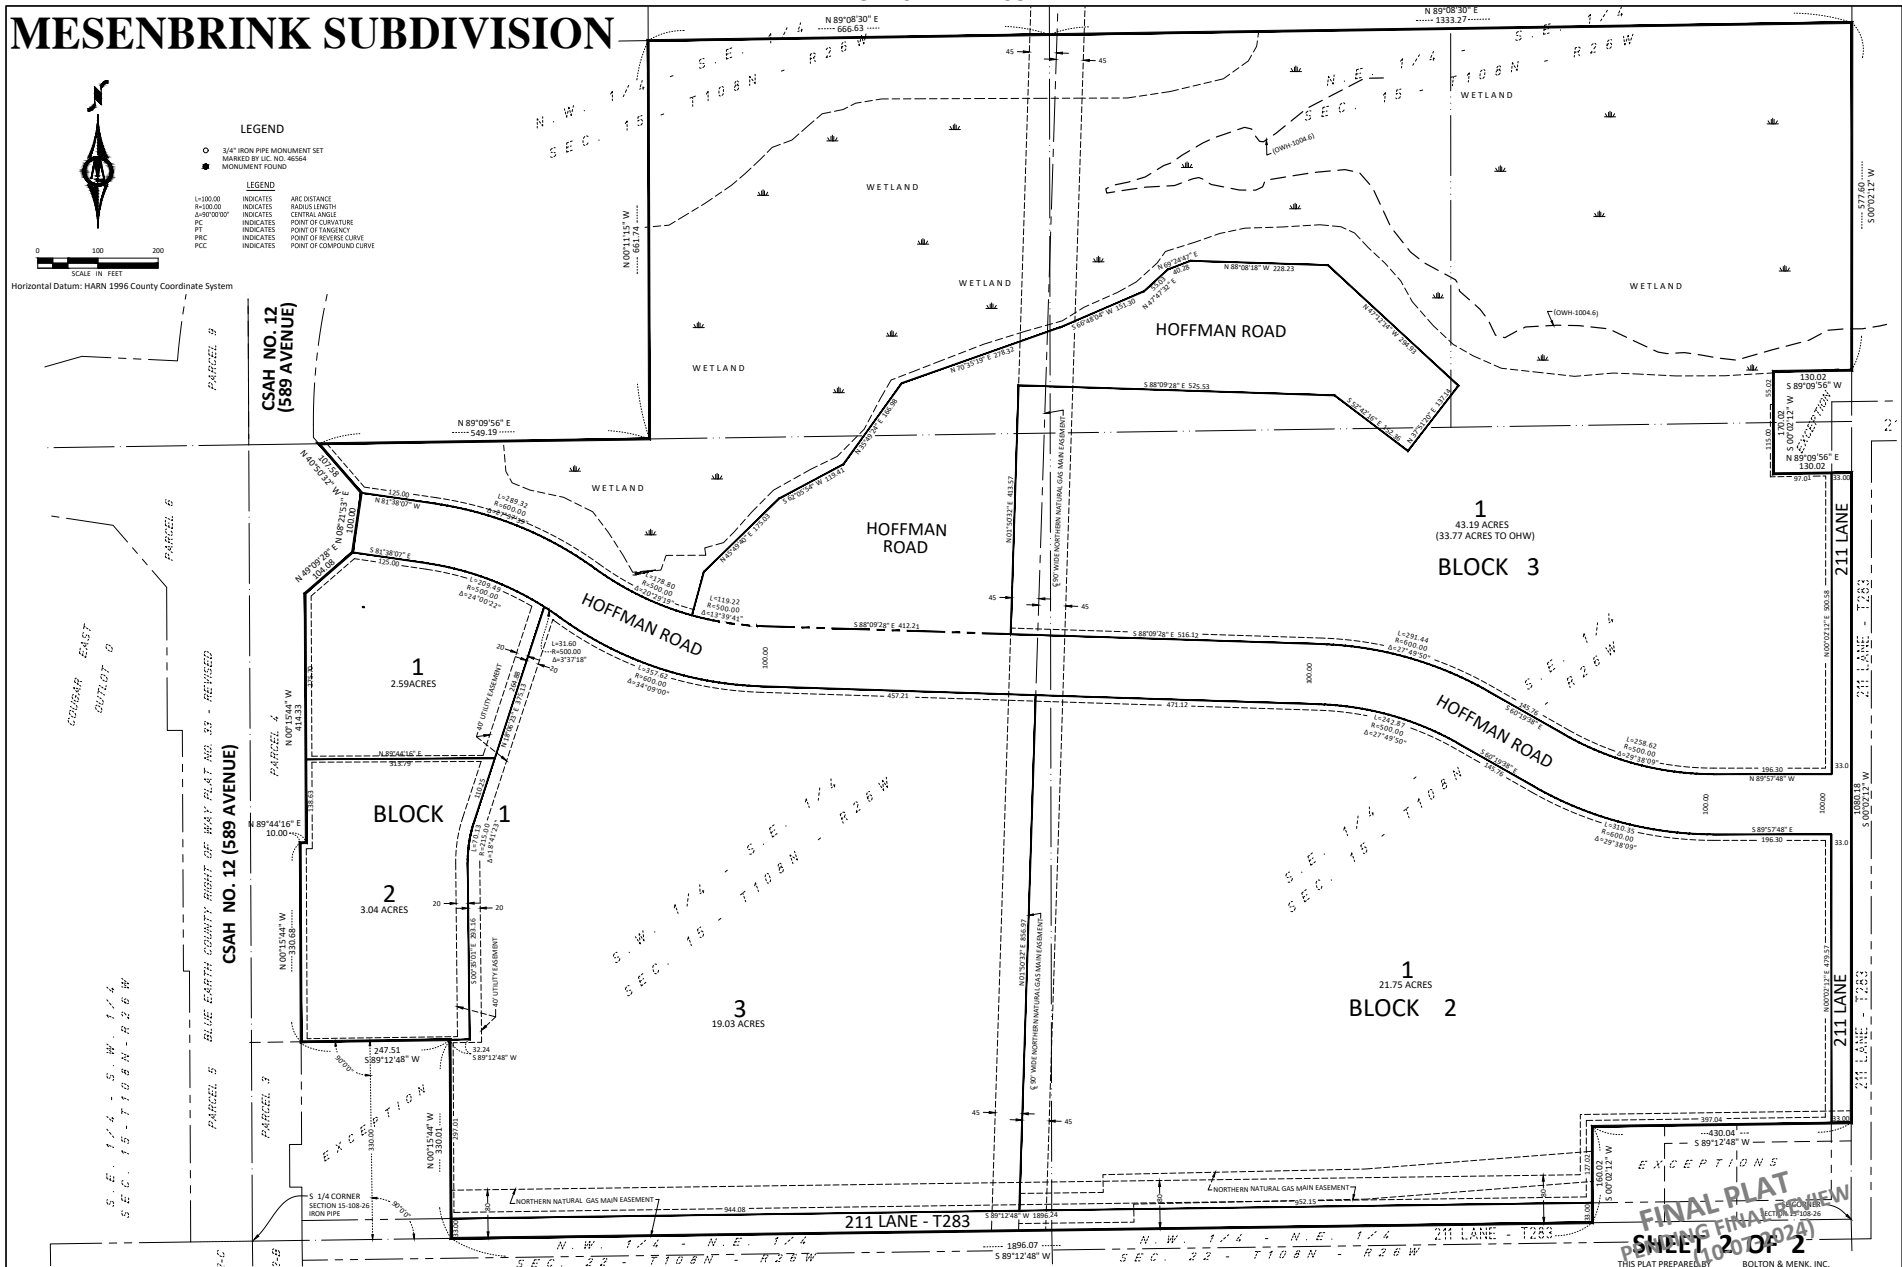

EXCEPTIONS

FINAL PLAT

PREPARED BY

SHEET 2 OF 2

THIS PLAT PREPARED BY

BOLTON & MENK, INC.