


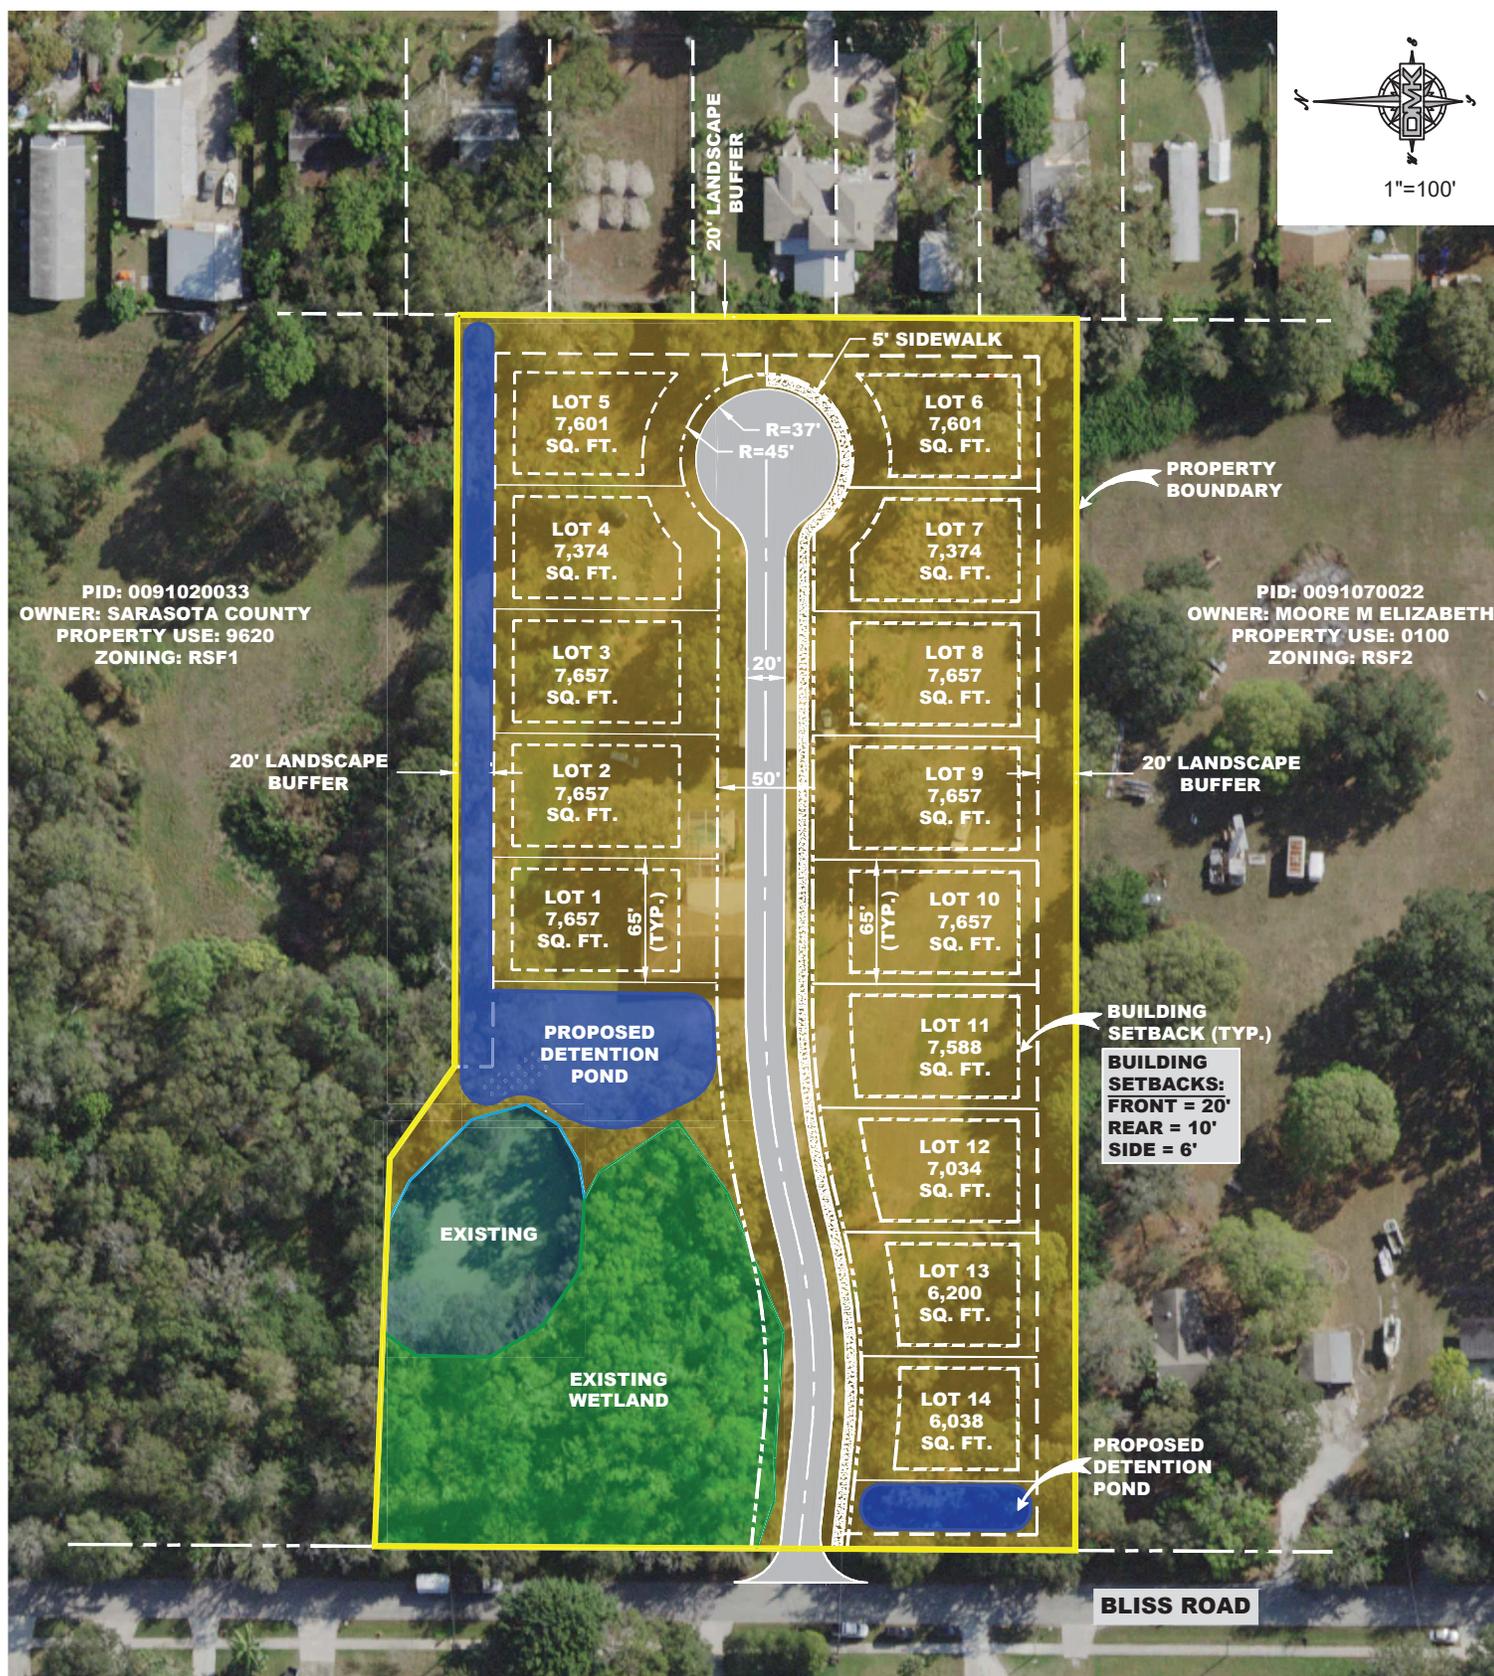

1"=100'



- 1. **PARCEL ADDRESS:** 4855 BLISS ROAD, SARASOTA, FL.
- 2. **P.I.D. NO:** 0091020034
- 3. **TOTAL SITE AREA:** APPROXIMATELY 222,156 SQ. FT. (5.1 AC)
- 4. **EXISTING ZONING:** RSF2 (RESIDENTIAL SINGLE FAMILY)
- 5. **EXISTING USE:** 0100 (SINGLE FAMILY DETACHED)
- 6. **FLOOD ZONE:** X
- 7. **PROPOSED DENSITY:** 2-5 UNITS PER ACRE

**APPROVED**

Donna Thompson Digitally signed by Donna Thompson  
Date: 2024.01.12 09:59:46 -0500

Dec 21, 2023 - 10:52am

Drawing name: F:\Projects\2023\23-0205 Bliss Rd. 14 lot Subdivision.dwg\Exhibits\23-0205 Ex11 Concept.dwg

Design By:	DRA
Drawn By:	DRA
Checked By:	KEM
Date:	12-21-23
Proj. No.:	23-0205
SCALE:	1"=100'



**DMK ASSOCIATES**  
ENGINEERS ■ SURVEYORS

421 Commercial Court, Suites C, Venice, FL 34292  
TEL: (941) 412-1293 FAX: (941) 412-1043  
C.A. No. 3943

BLISS ROAD  
DEVELOPMENT PLAN  
SARASOTA COUNTY, FLORIDA